

This drawing is the property of the SAIT.
The contractor shall check and verify all dimensions and report any discrepancies to the designers prior to construction.
Do not scale drawing.
This drawing is not to be used for construction unless it has been signed and approved.

Revisions:

Issued For:

Consultants/Seals:

Project:

McCann House
PROJECT
ASSIGNMENT 3

Drawing Name:

MAINFLOOR
PLAN

Drawn: JD

Checked: LS

Date:

2018/02/09

Drawing Scale: 1/4"=1'0"


Project Number:


Sheet:

215-3

A3 OF 09

File Number: J DUNNING

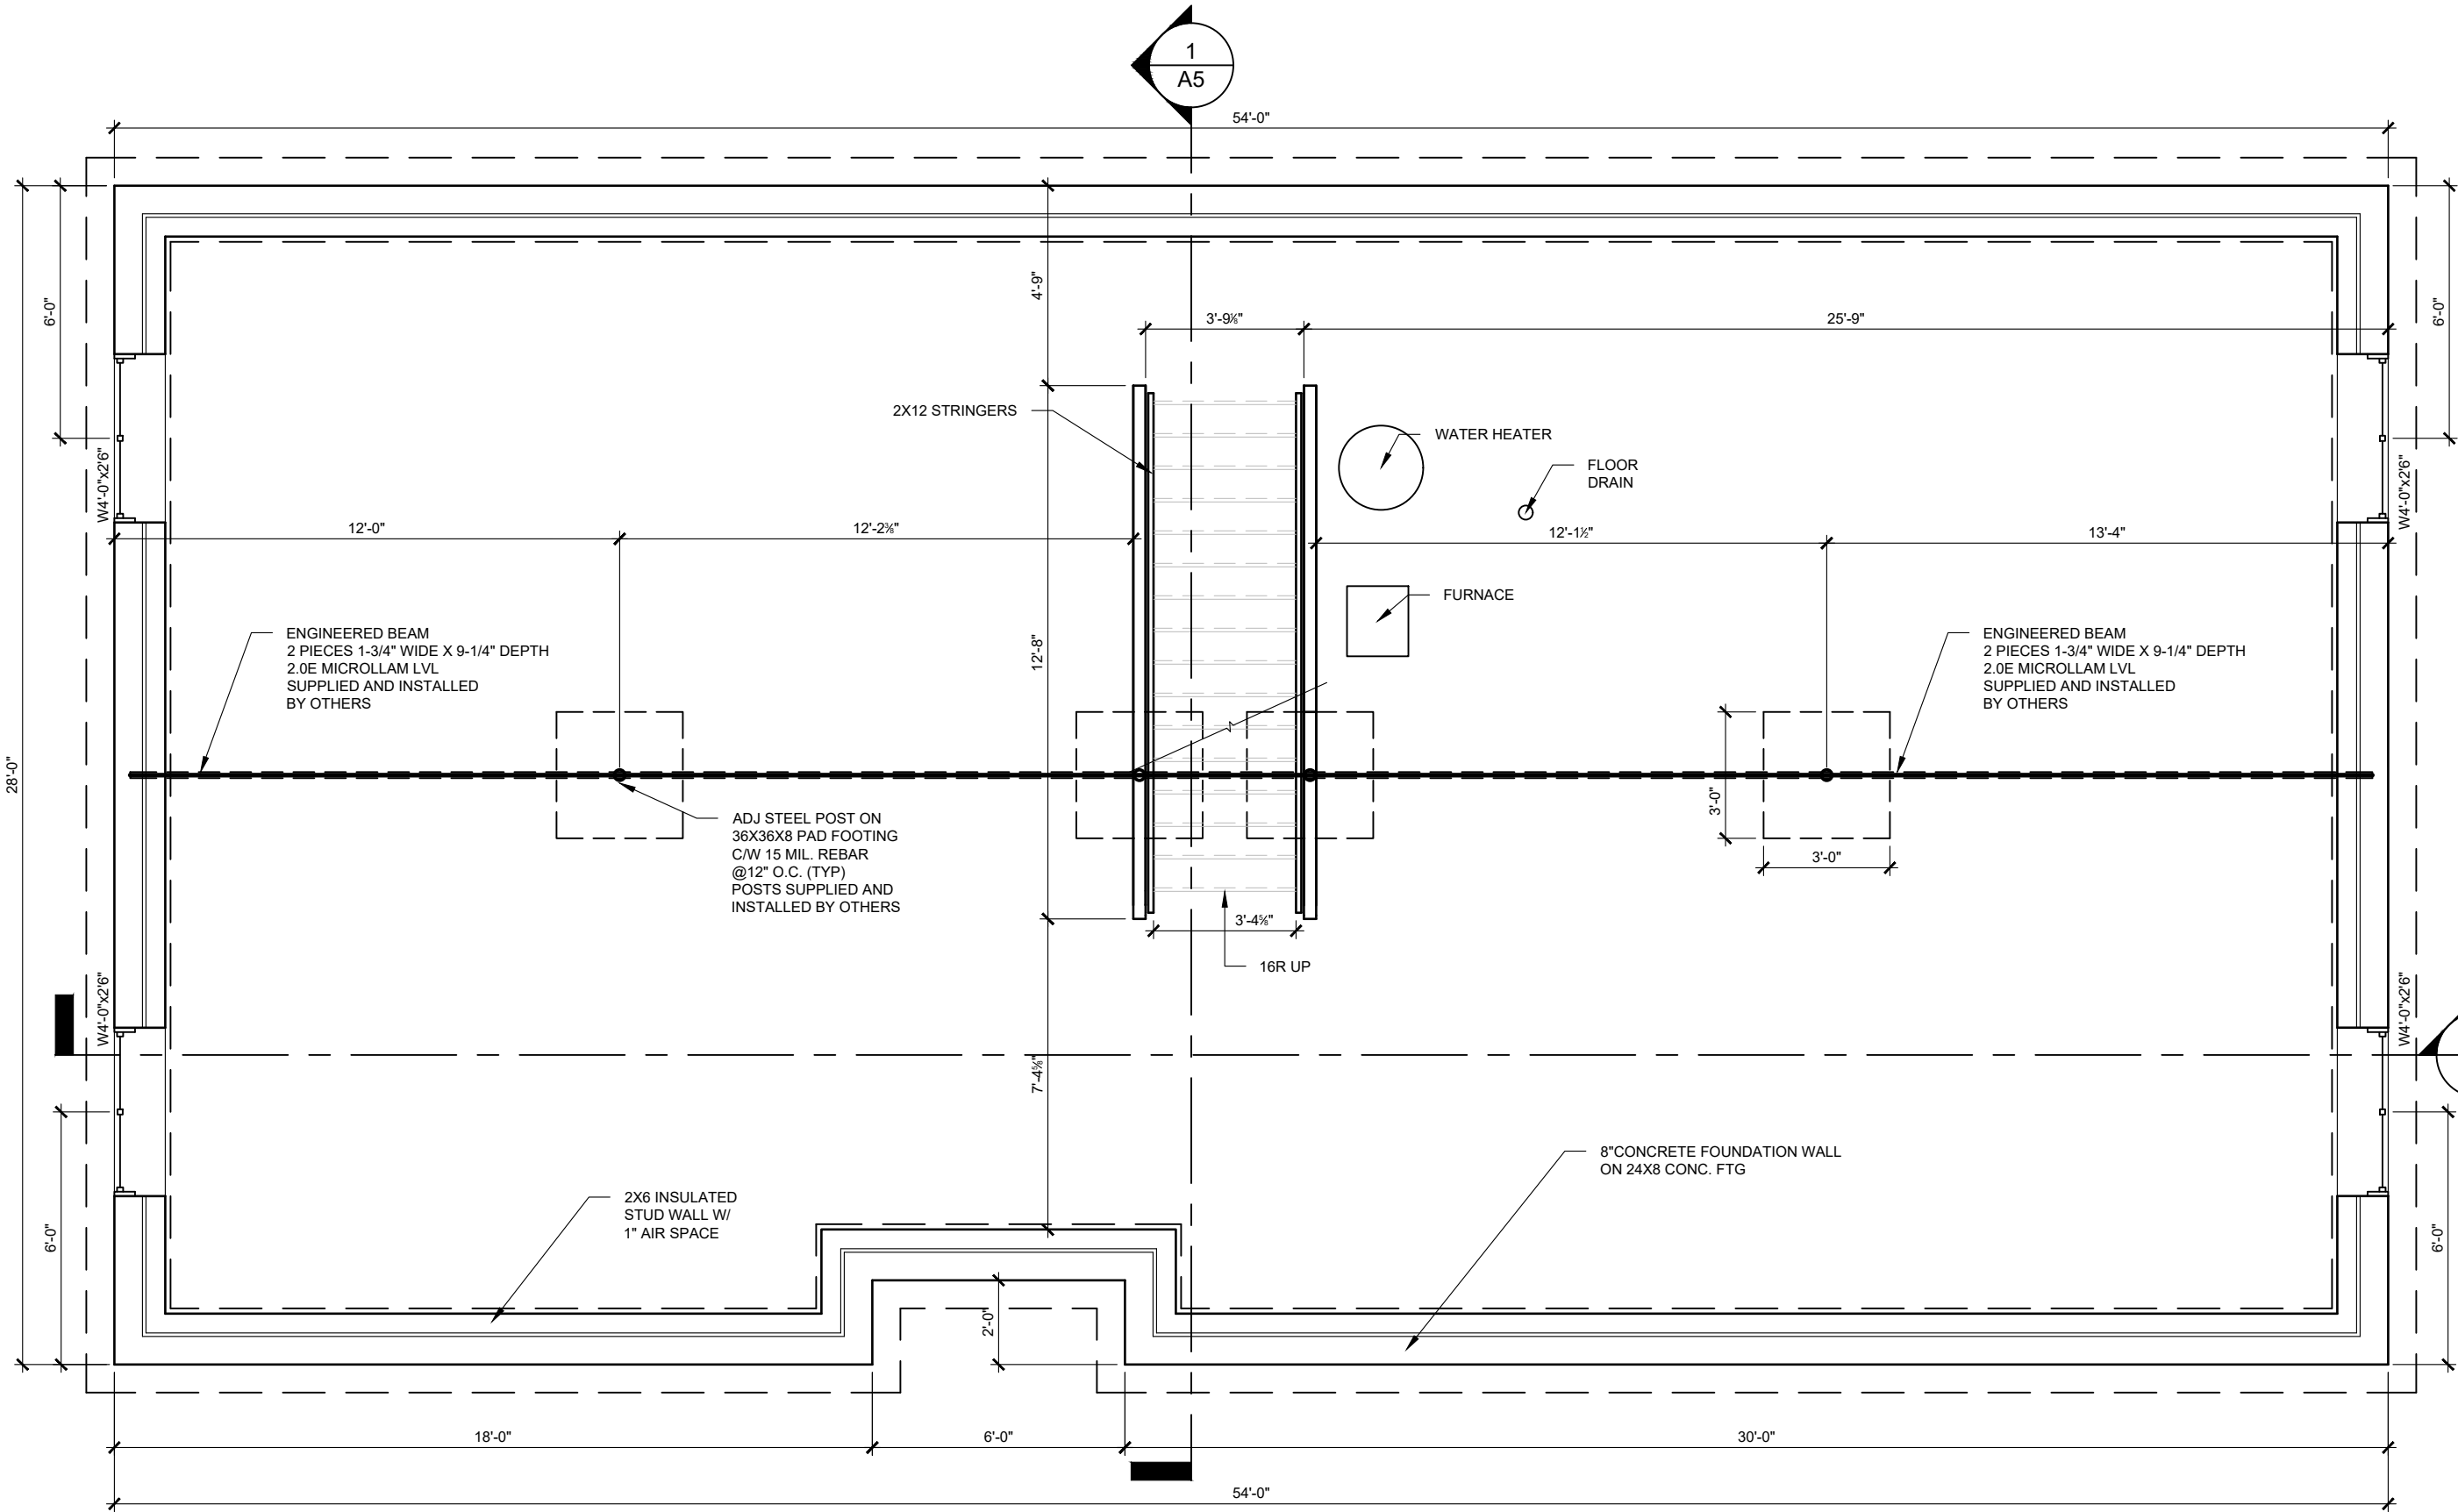

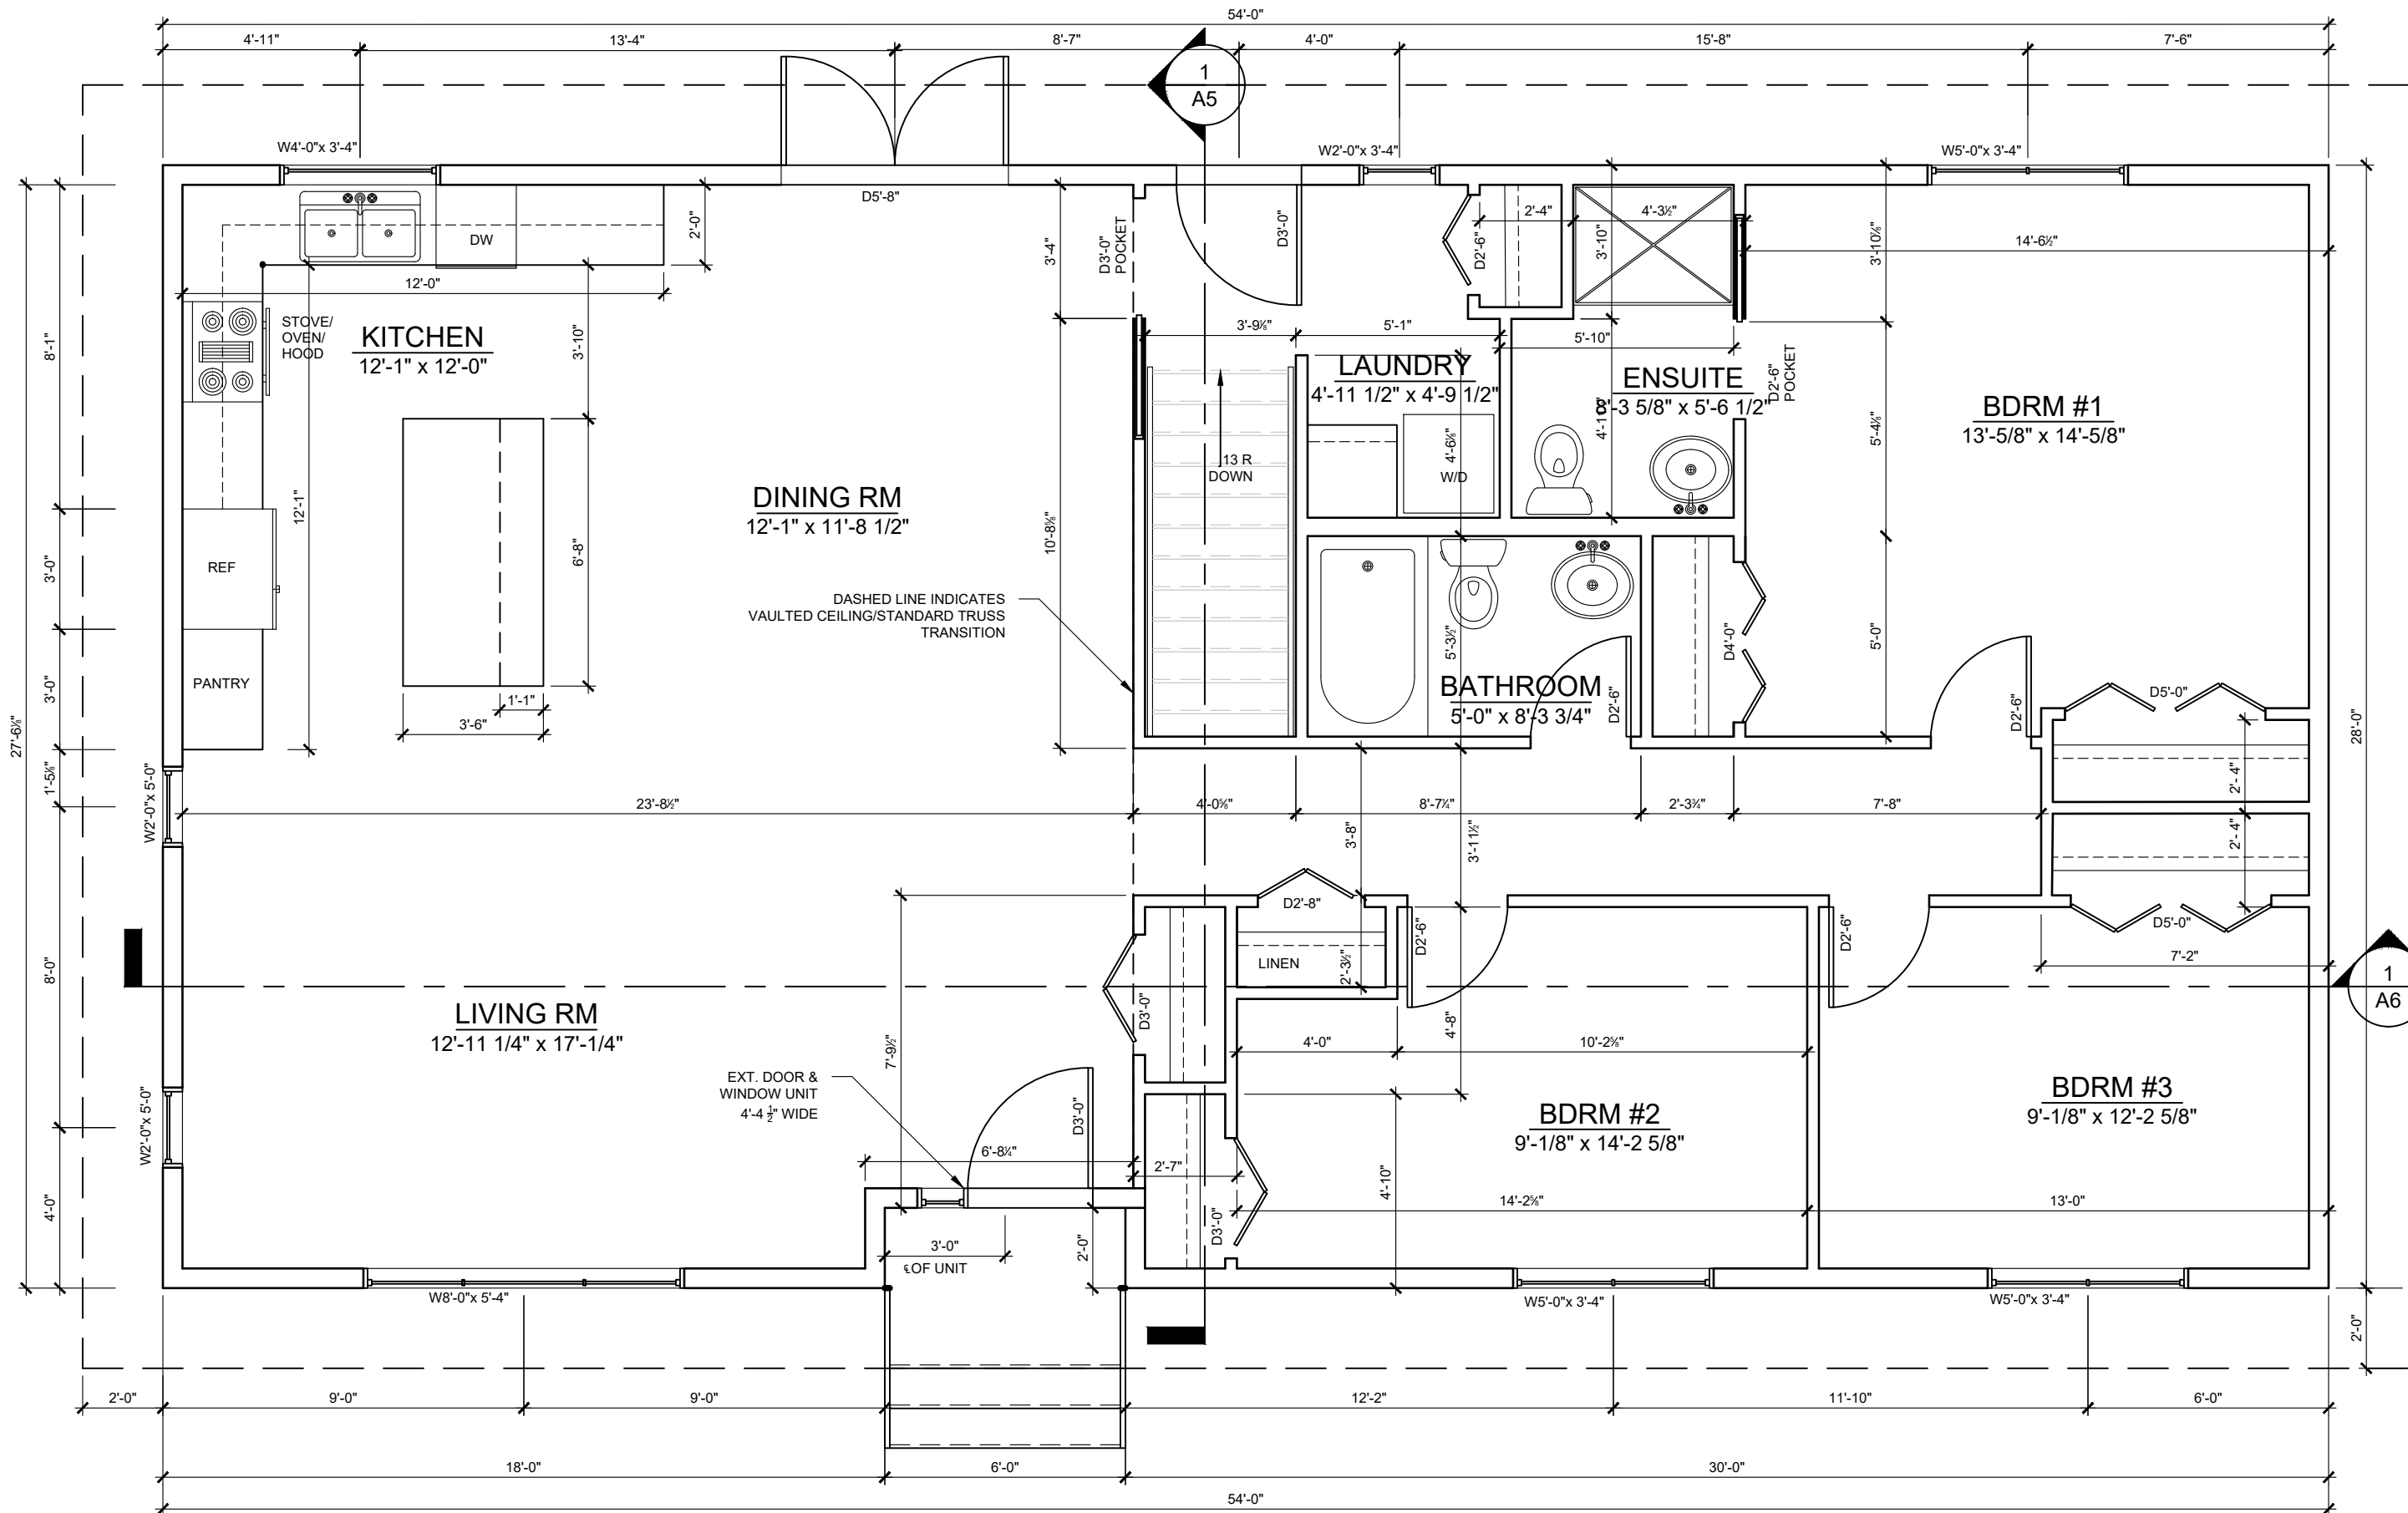

This drawing is the property of the SAIT.
The contractor shall check and verify all
dimensions and report any discrepancies
to the designers prior to construction.
Do not scale drawing.
This drawing is not to be used for
construction unless it has been signed
and approved.

Revisions:

Issued For:

Consultants/Seals:

Project:
**McCann House
PROJECT
ASSIGNMENT 3**

Drawing Name:
**MAINFLOOR
PLAN**

Drawn: JD Checked: LS
Date: 2018/02/09
Drawing Scale: 1/4"=1'0"

Project Number: 215-3 Sheet: A3 OF 09

File Number: J DUNNING

This drawing is the property of the SAIT.
The contractor shall check and verify all
dimensions and report any discrepancies
to the designers prior to construction.
Do not scale drawing.
This drawing is not to be used for
construction unless it has been signed
and approved.

Revisions:

Issued For:

Consultants/Seals:


Project:
McCANN HOUSE
PROJECT
ASSIGNMENT 3

Drawing Name:
MAIN FLOOR
FRAMING PLAN


Drawn: JD Checked: LS
Date: 2018/02/09
Drawing Scale: 1/4"=1'0"

Project Number: 215-3 Sheet: A3 OF 08

File Number: J DUNNING

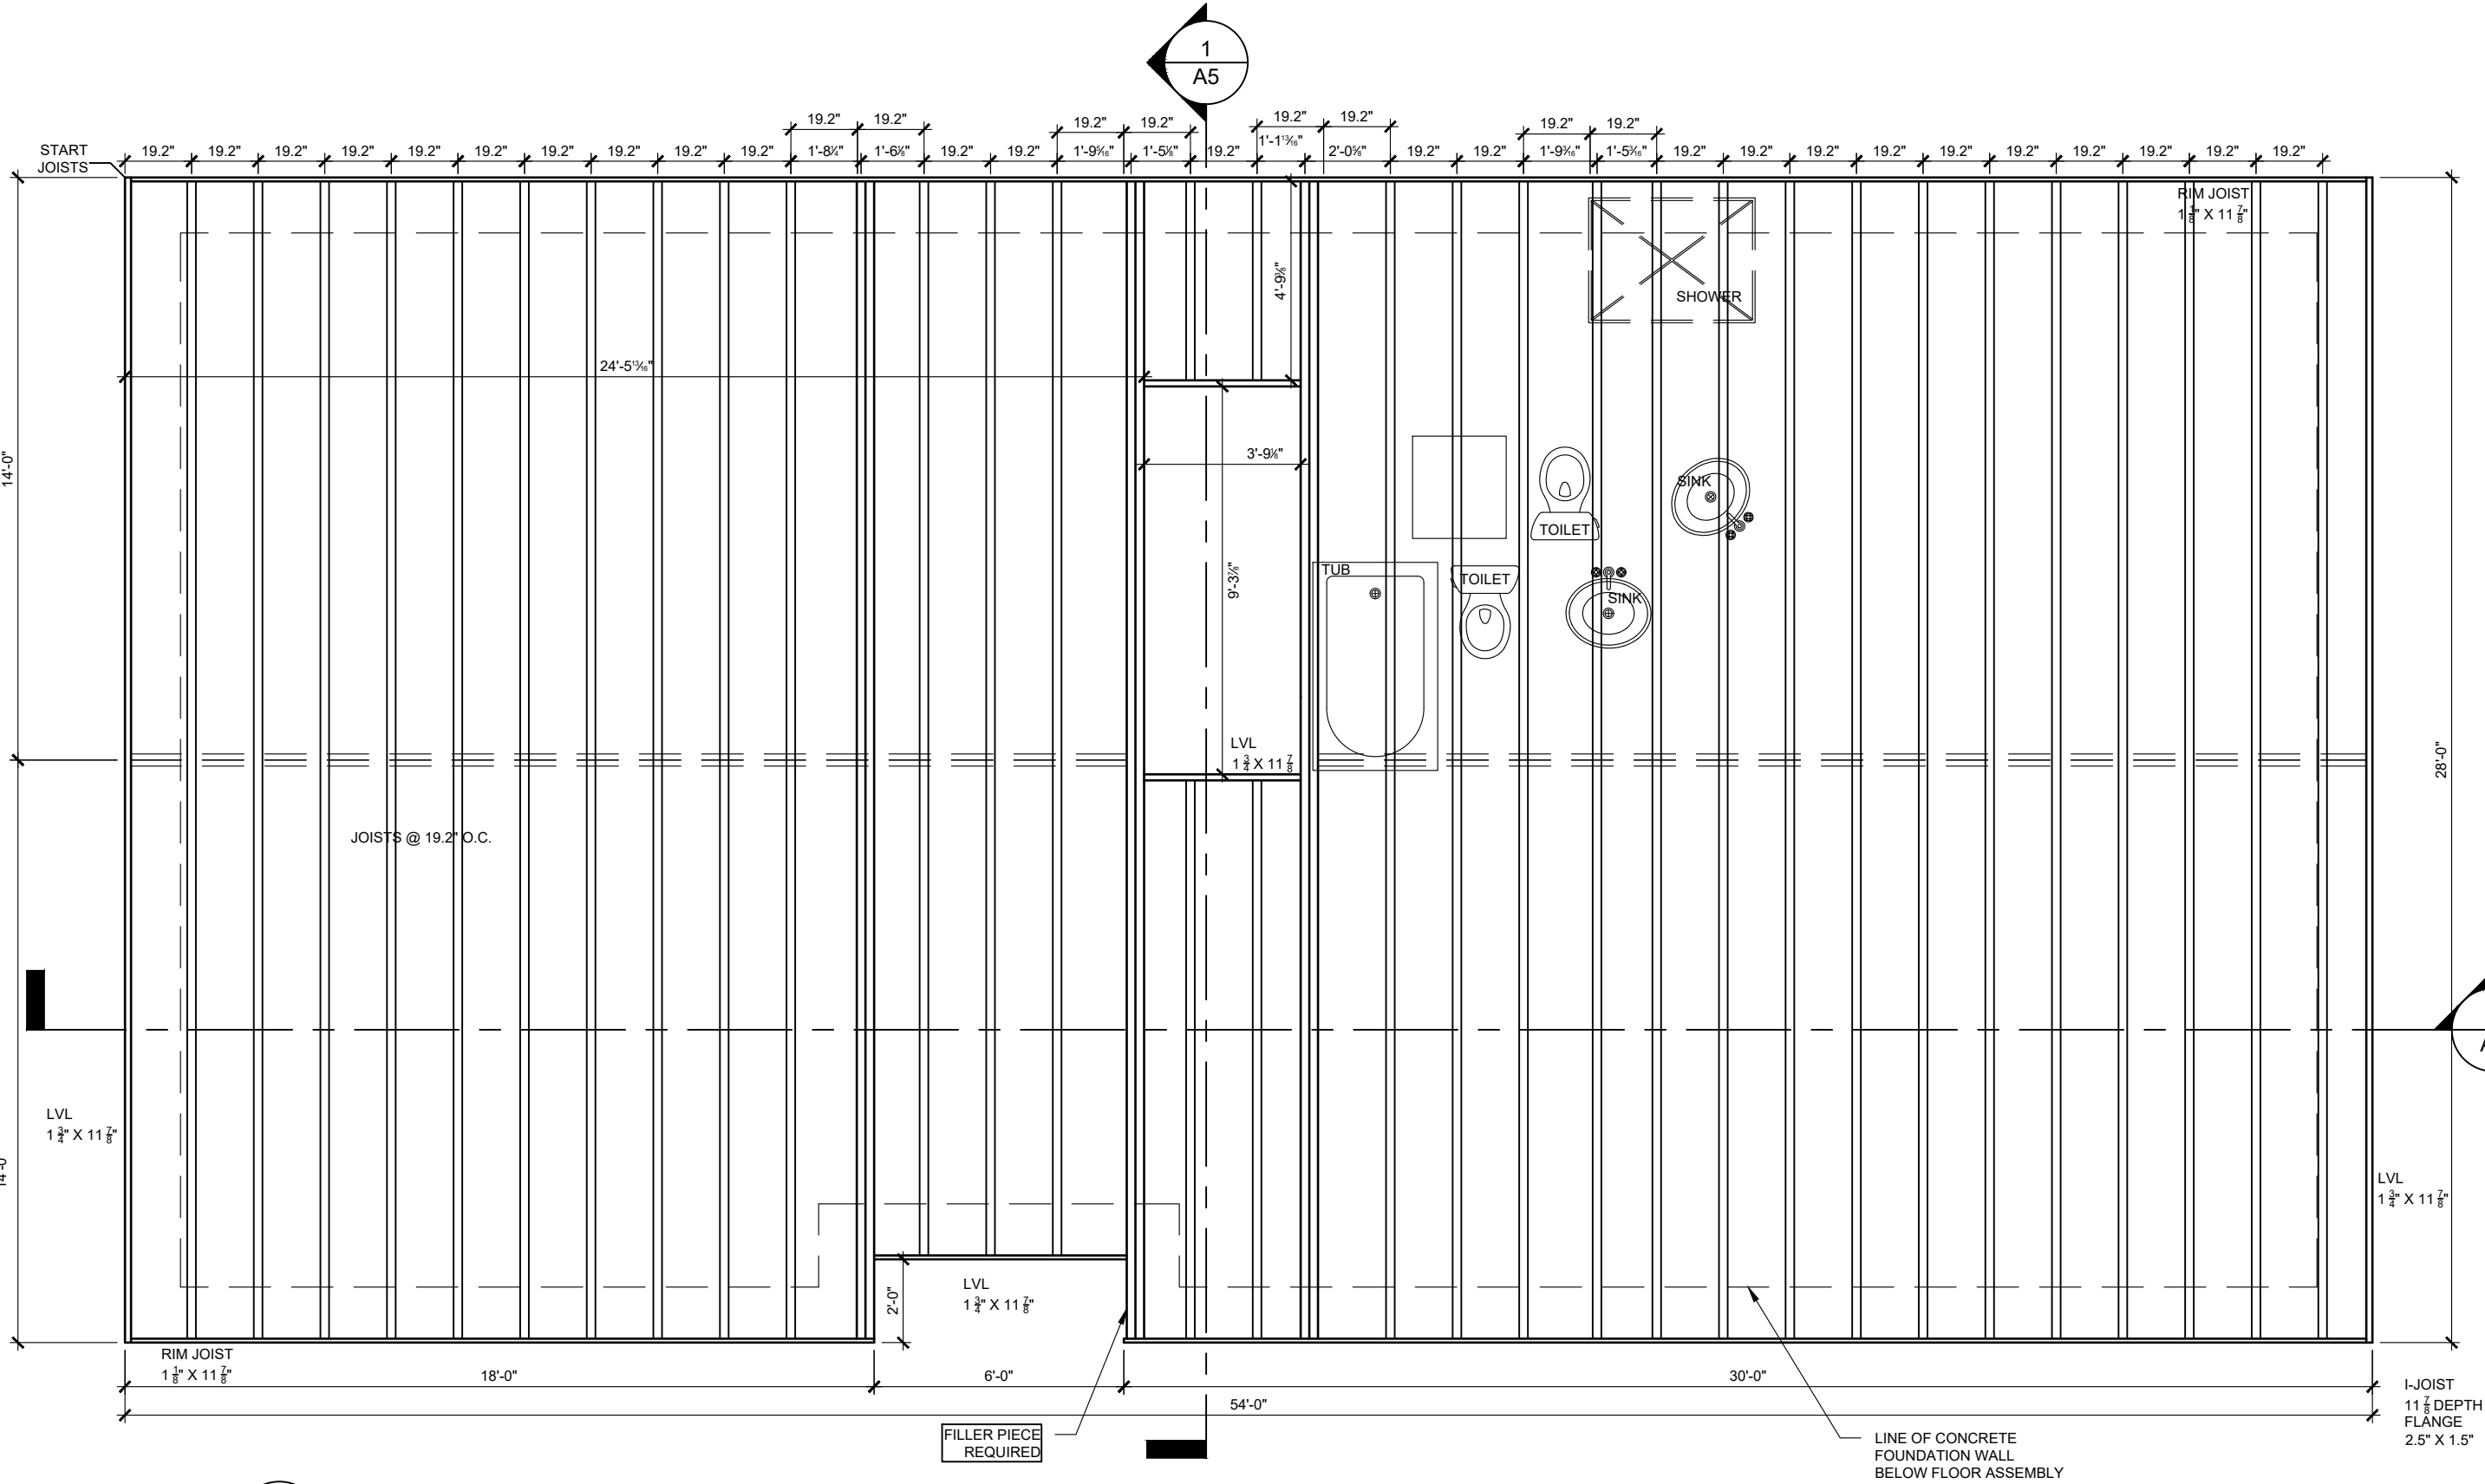

1
A3
MAIN FLOOR FRAMING PLAN
SCALE 1/4" = 1'-0" JD

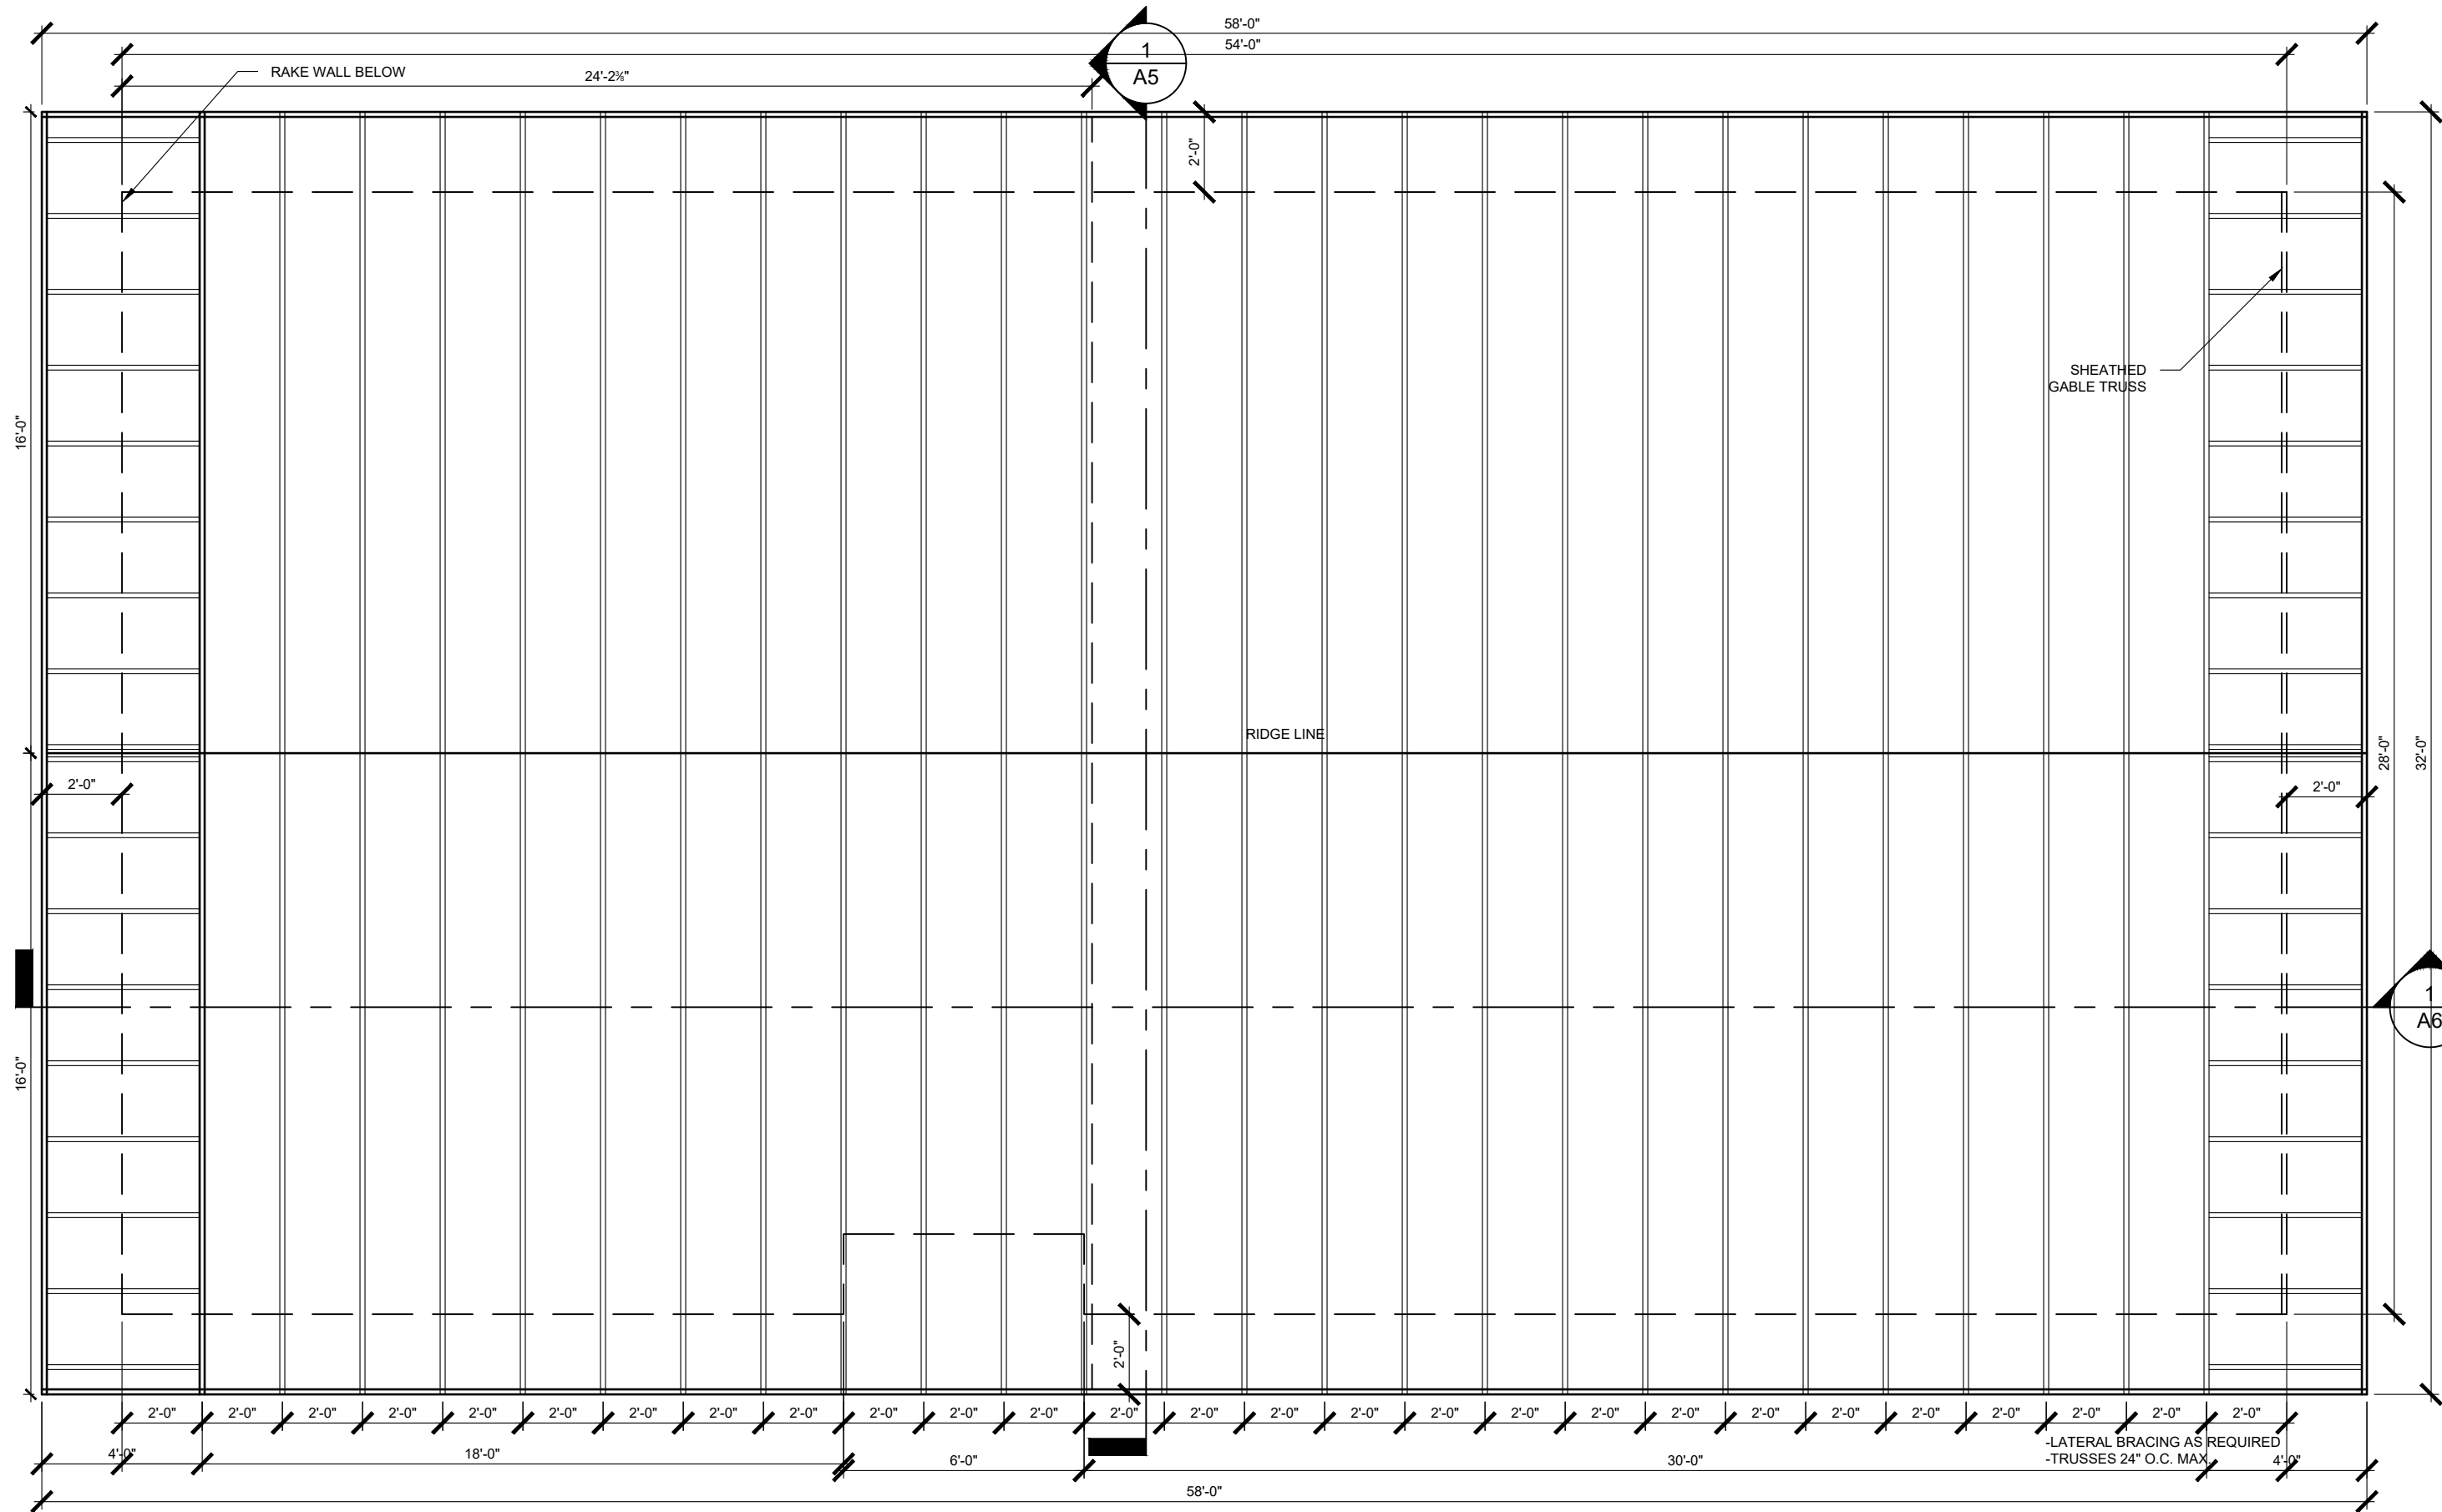

This drawing is the property of the SAIT.
The contractor shall check and verify all
dimensions and report any discrepancies
to the designers prior to construction.
Do not scale drawing.
This drawing is not to be used for
construction unless it has been signed
and approved.

Revisions:		

Issued For:		

Consultants/Seals:

Project:
**McCANN HOUSE
PROJECT
ASSIGNMENT 3**

Drawing Name:
ROOF

Drawn: JD	Checked: LS
Date: 2018/02/26	
Drawing Scale: 1/4"=1'0"	

Project Number:	Sheet:
215-4	A4 OF 08

File Number: FRAMING PLAN

This drawing is the property of the SAIT.
The contractor shall check and verify all
dimensions and report any discrepancies
to the designers prior to construction.
Do not scale drawing.
This drawing is not to be used for
construction unless it has been signed
and approved.

Revisions:

Issued For:

Consultants/Seals:


Project:
**McCANN HOUSE
PROJECT
ASSIGNMENT 3**

Drawing Name:
**BUILDING
SECTION 1**

Drawn: JD	Checked: LS
Date:	2018/02/09
Drawing Scale:	1/4"=1'0"

Project Number:	Sheet:
215-3	A5 OF 08

File Number: J DUNNING

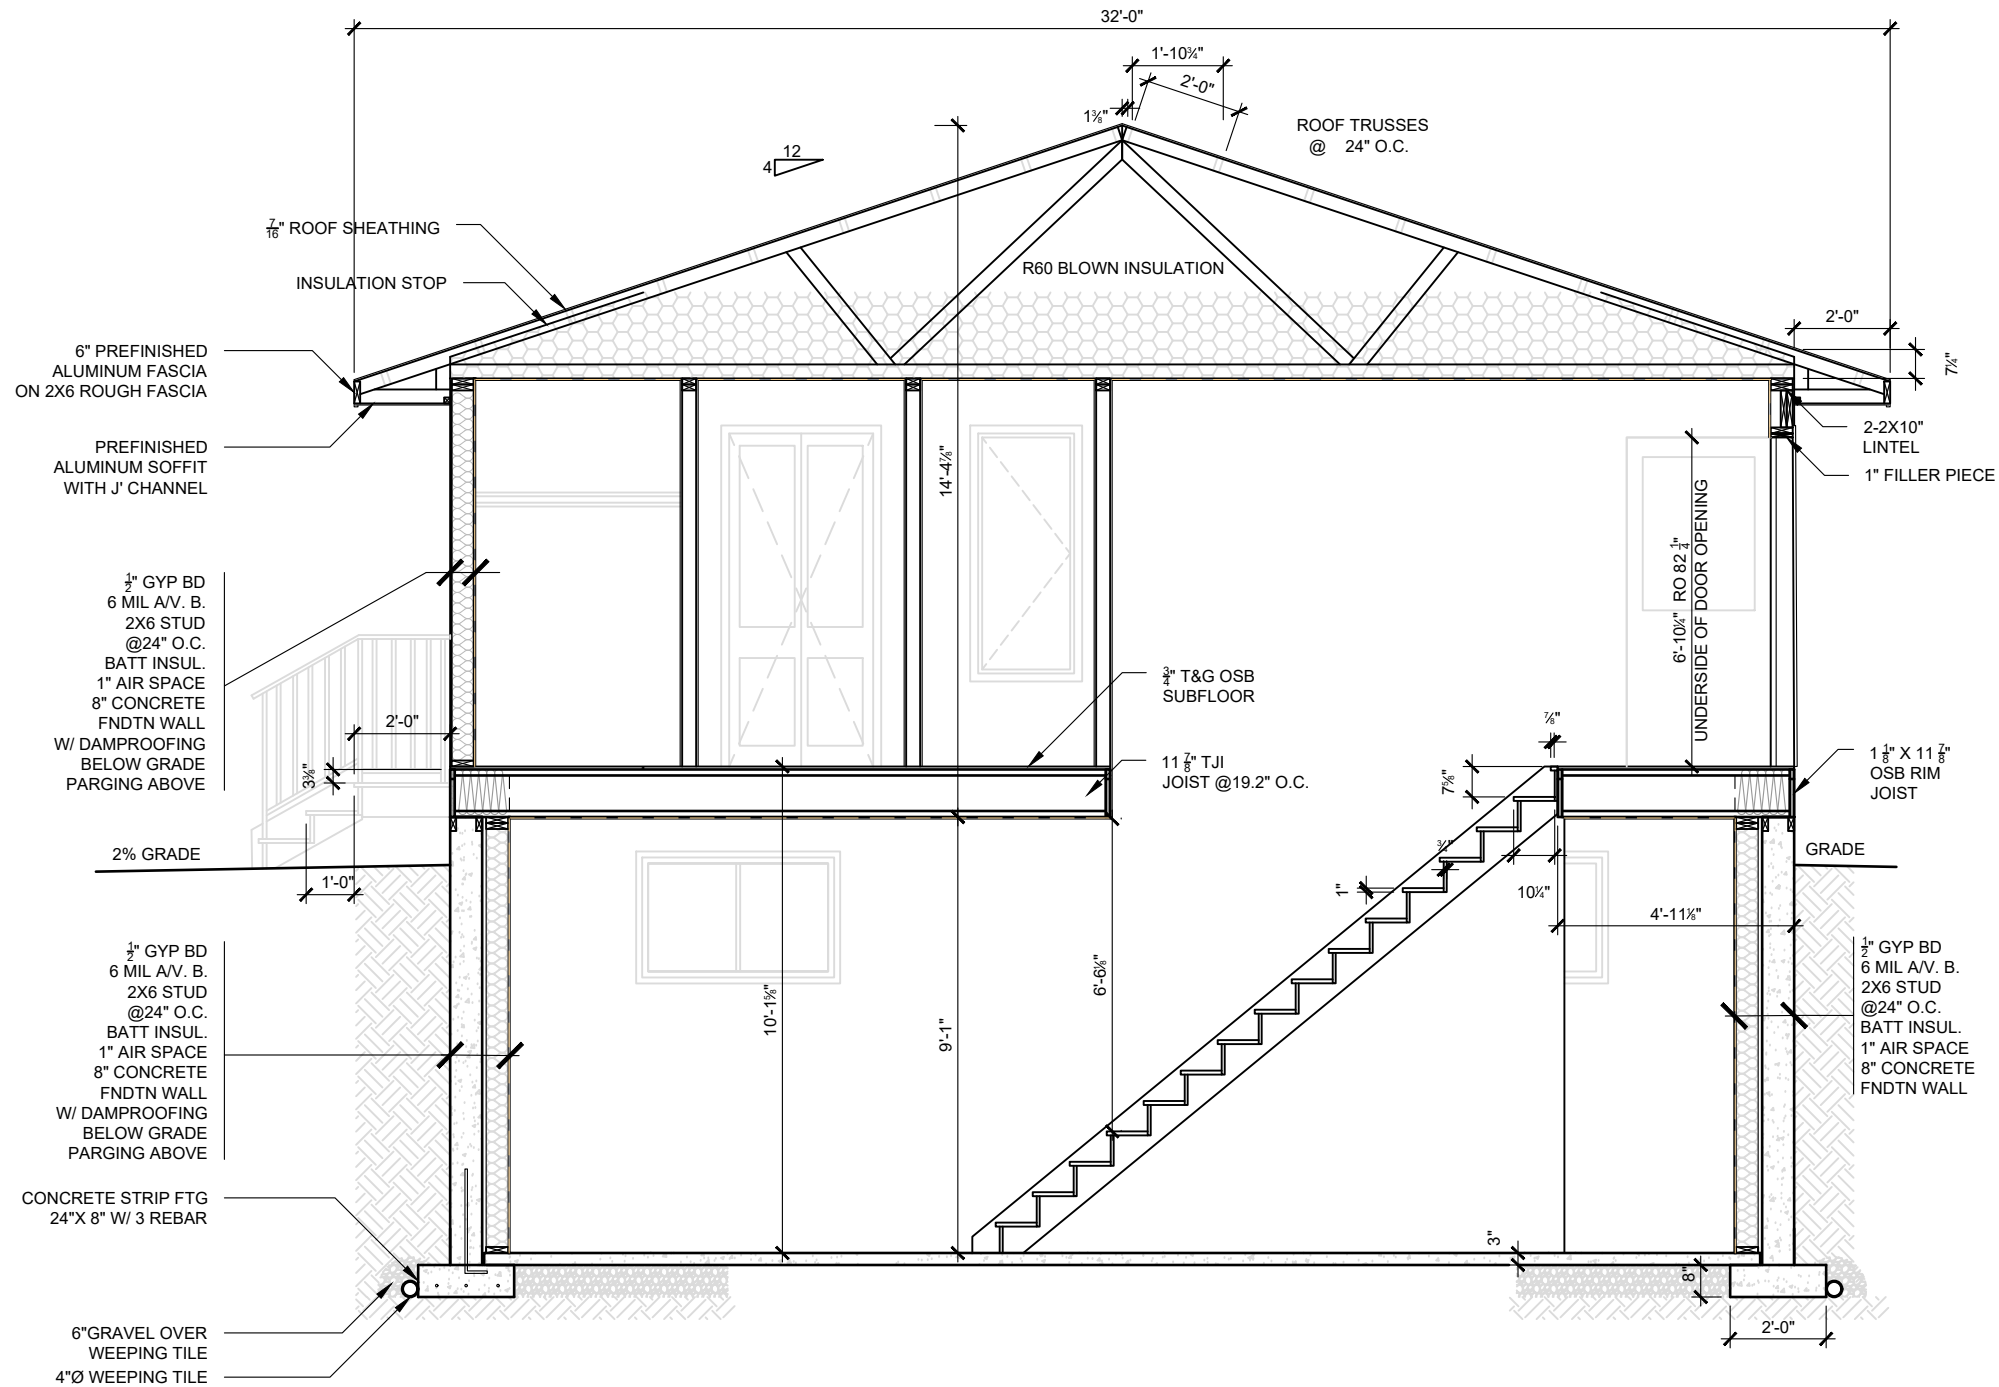

1
A5

BUILDING SECTION 1

SCALE 1/4" = 1'-0"

JD

This drawing is the property of the SAIT.
The contractor shall check and verify all dimensions and report any discrepancies to the designers prior to construction.
Do not scale drawing.
This drawing is not to be used for construction unless it has been signed and approved.

Revisions:

Issued For:

Consultants/Seals:


Project:
**McCANN HOUSE
PROJECT
ASSIGNMENT 3**

Drawing Name:
**BUILDING
SECTION 2**

Drawn: JD	Checked: LS
Date:	2018/02/26
Drawing Scale: 1/4"=1'0"	


Project Number:	Sheet:
215-4	A6 OF 08

File Number: JORDAN D.

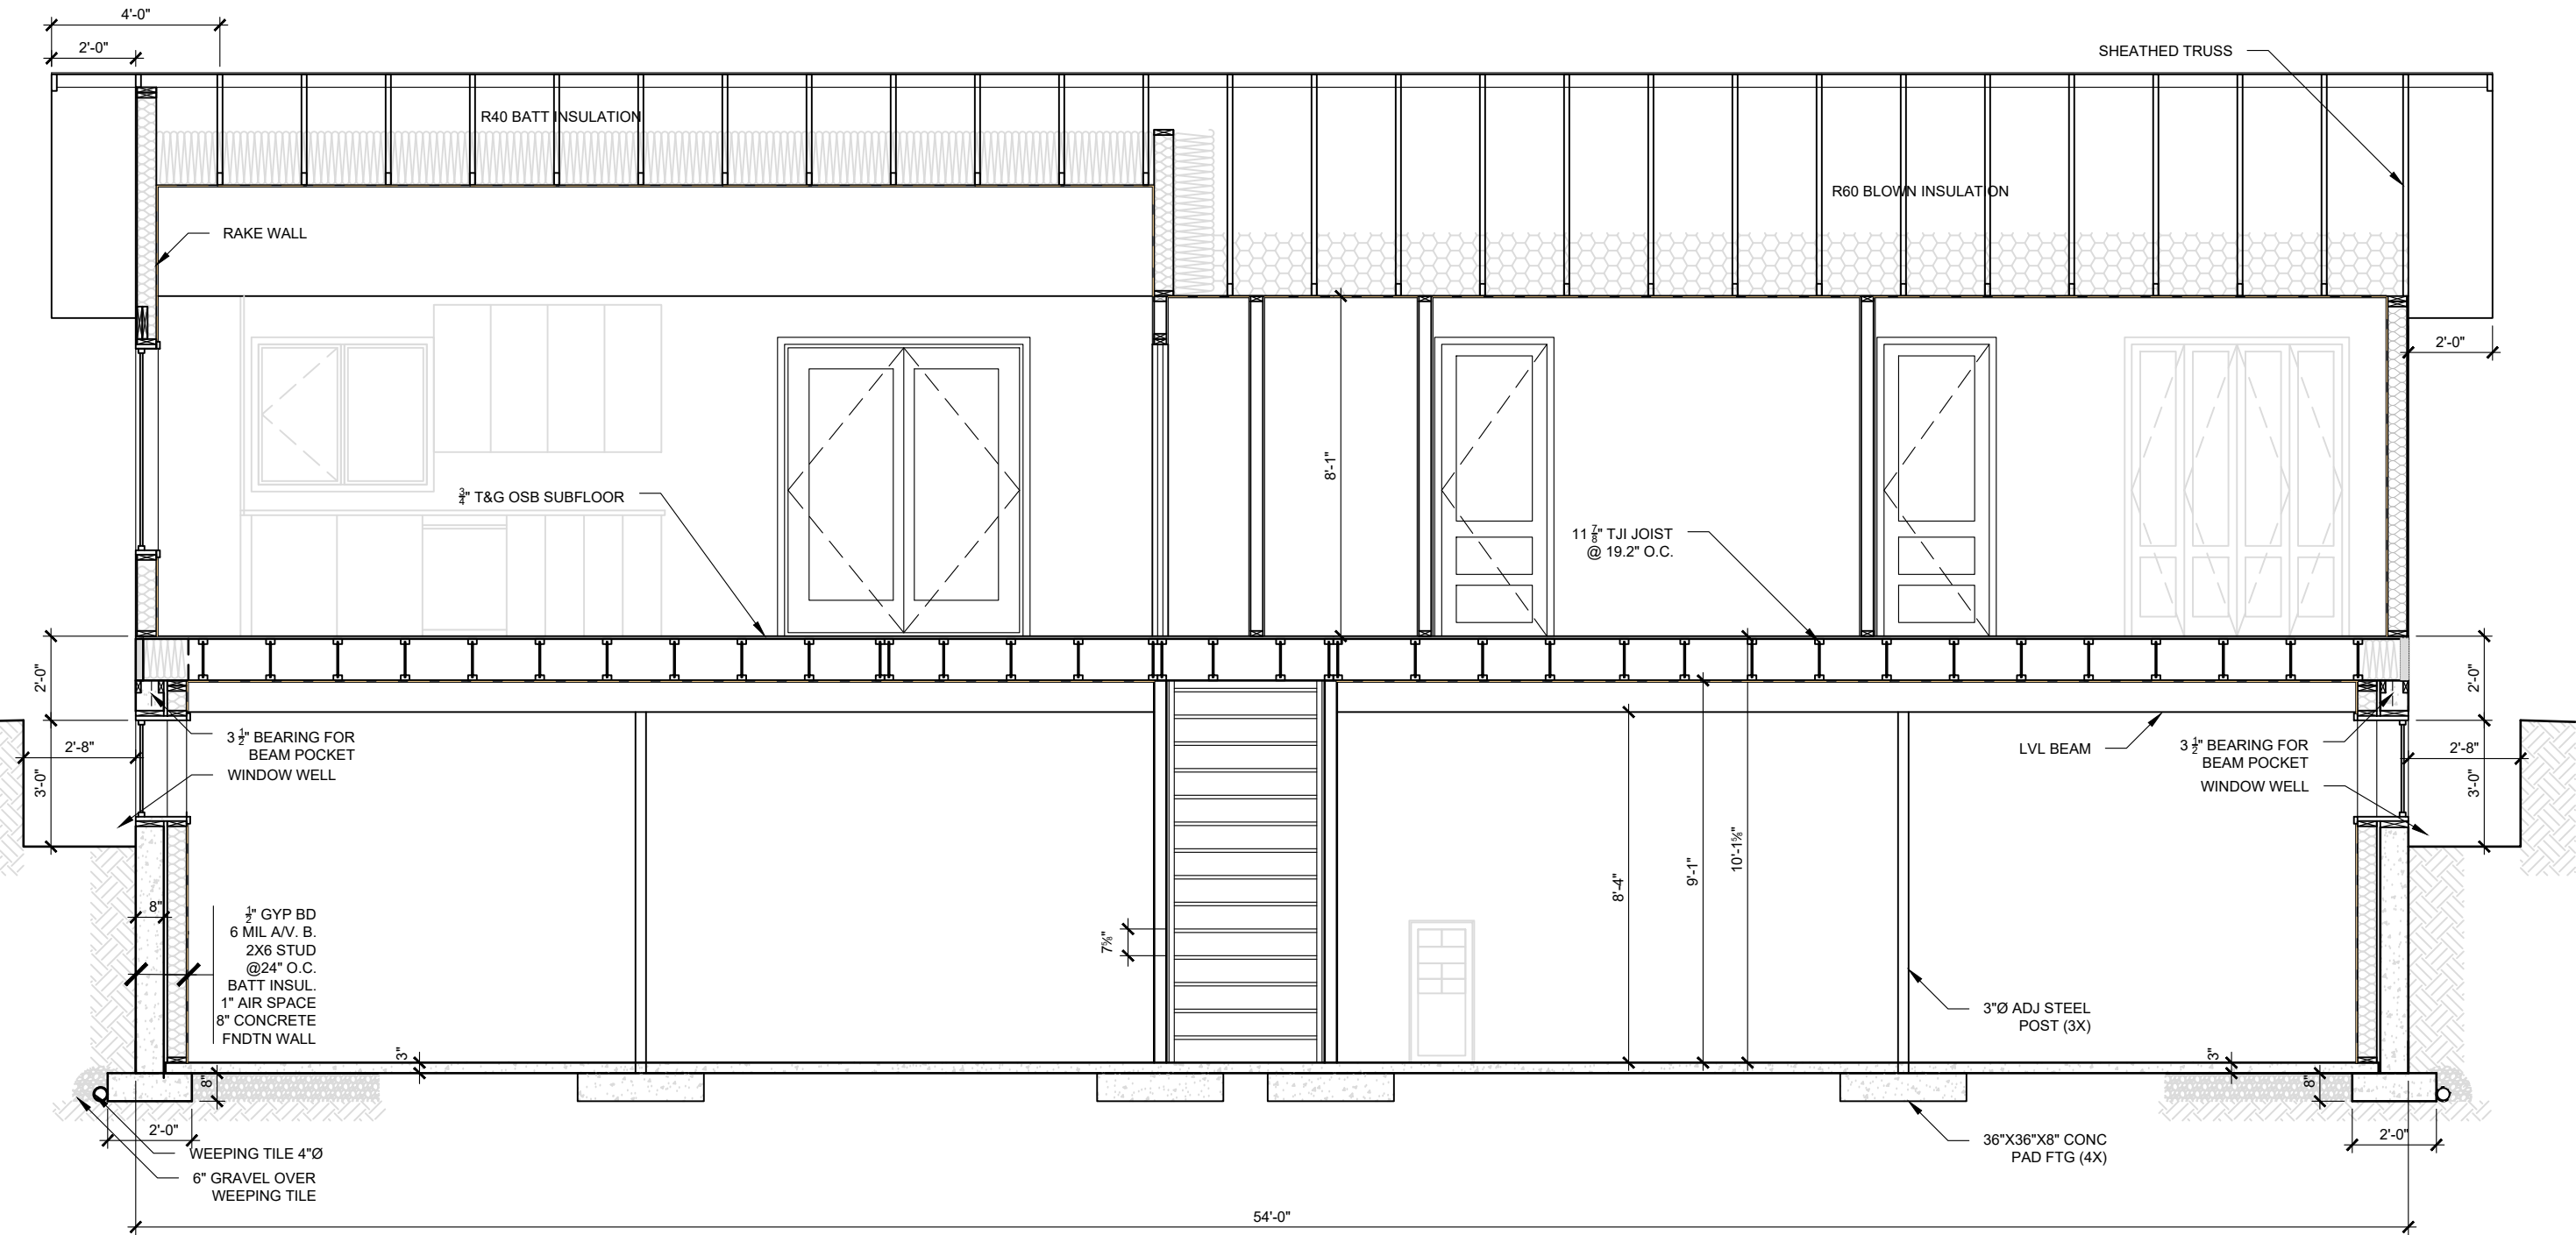



1 FRONT ELEVATION
A7 SCALE 1/4" = 1'-0" JD

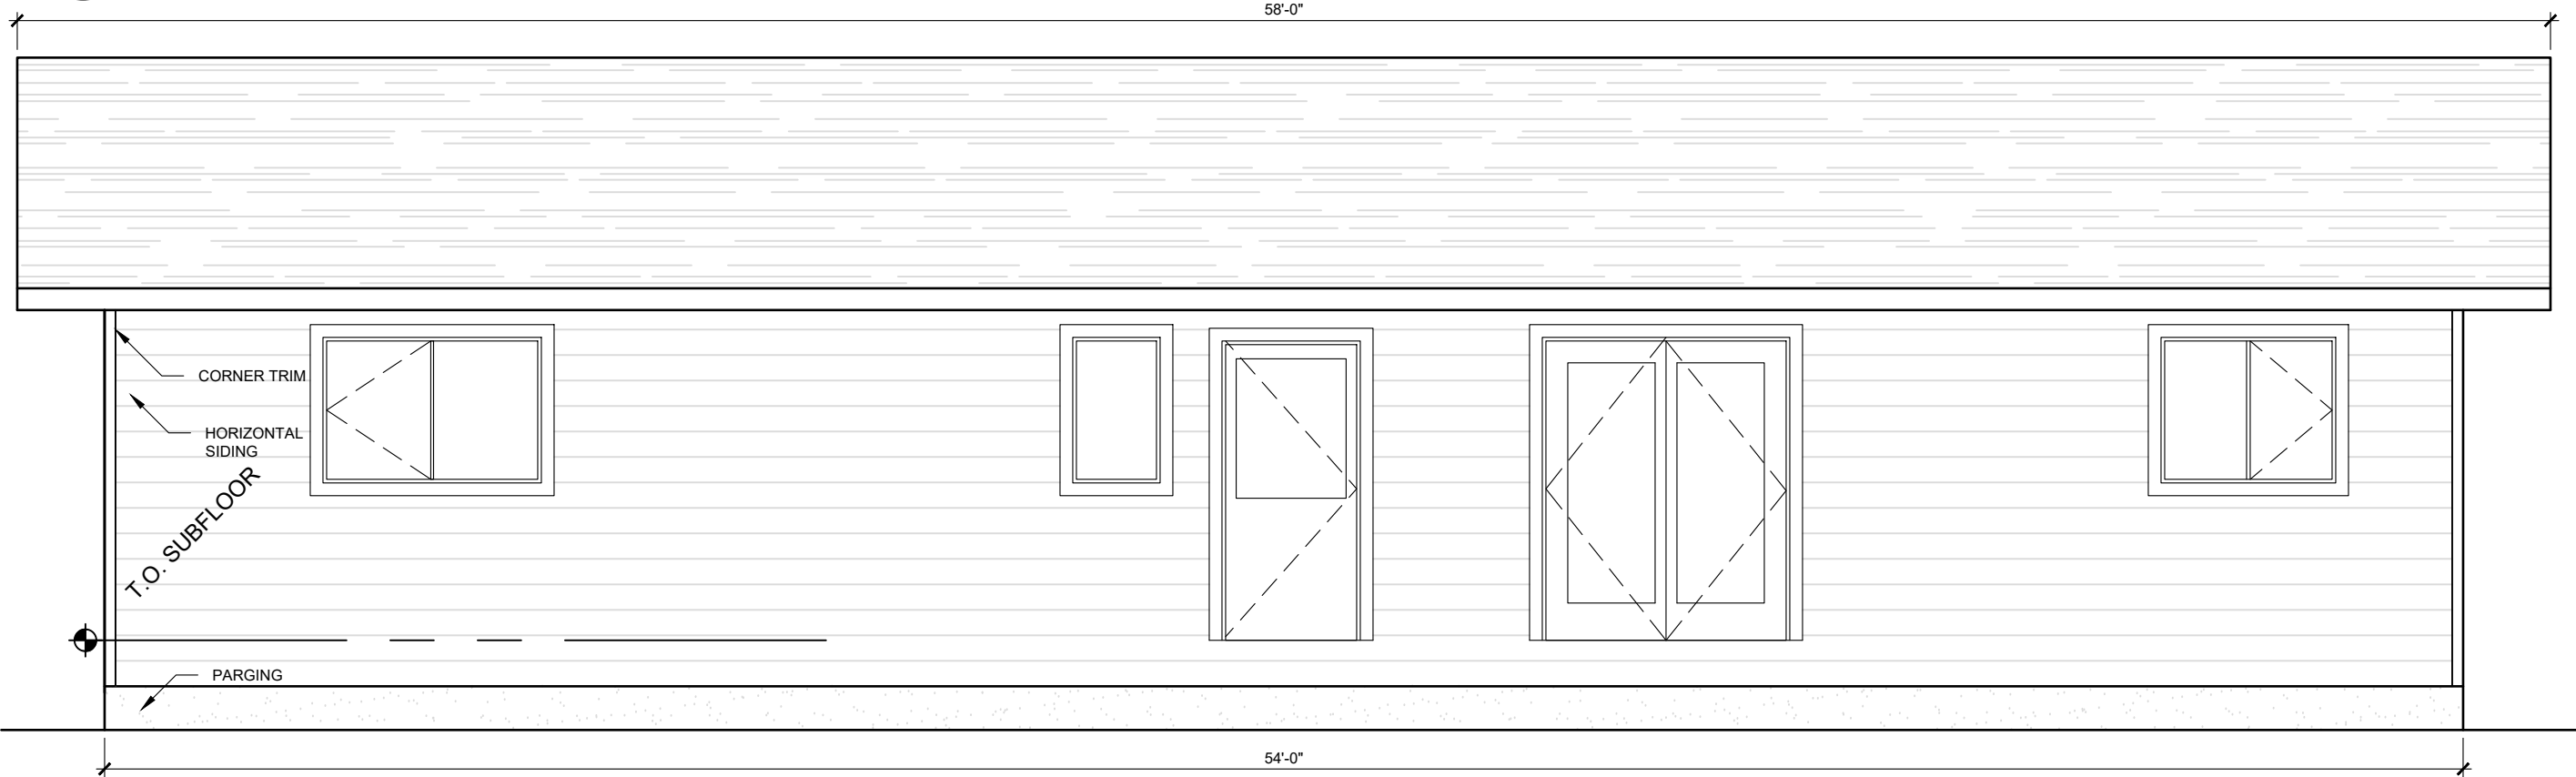

2 BACK ELEVATION
A7 SCALE 1/4" = 1'-0" JD

This drawing is the property of the SAIT.
The contractor shall check and verify all
dimensions and report any discrepancies
to the designers prior to construction.
Do not scale drawing.
This drawing is not to be used for
construction unless it has been signed
and approved.

Revisions:		

Issued For:		


Consultants/Seals:	

Project:
McCANN HOUSE
PROJECT
ASSIGNMENT 4


Drawing Name:
MAIN FLOOR
FRONT AND BACK
ELEVATIONS

Drawn: JD	Checked: LS
Date:	2018/02/26
Drawing Scale:	1/4"=1'0"

Project Number:	Sheet:
215-4	A7 OF 08
File Number:	JORDAN D.

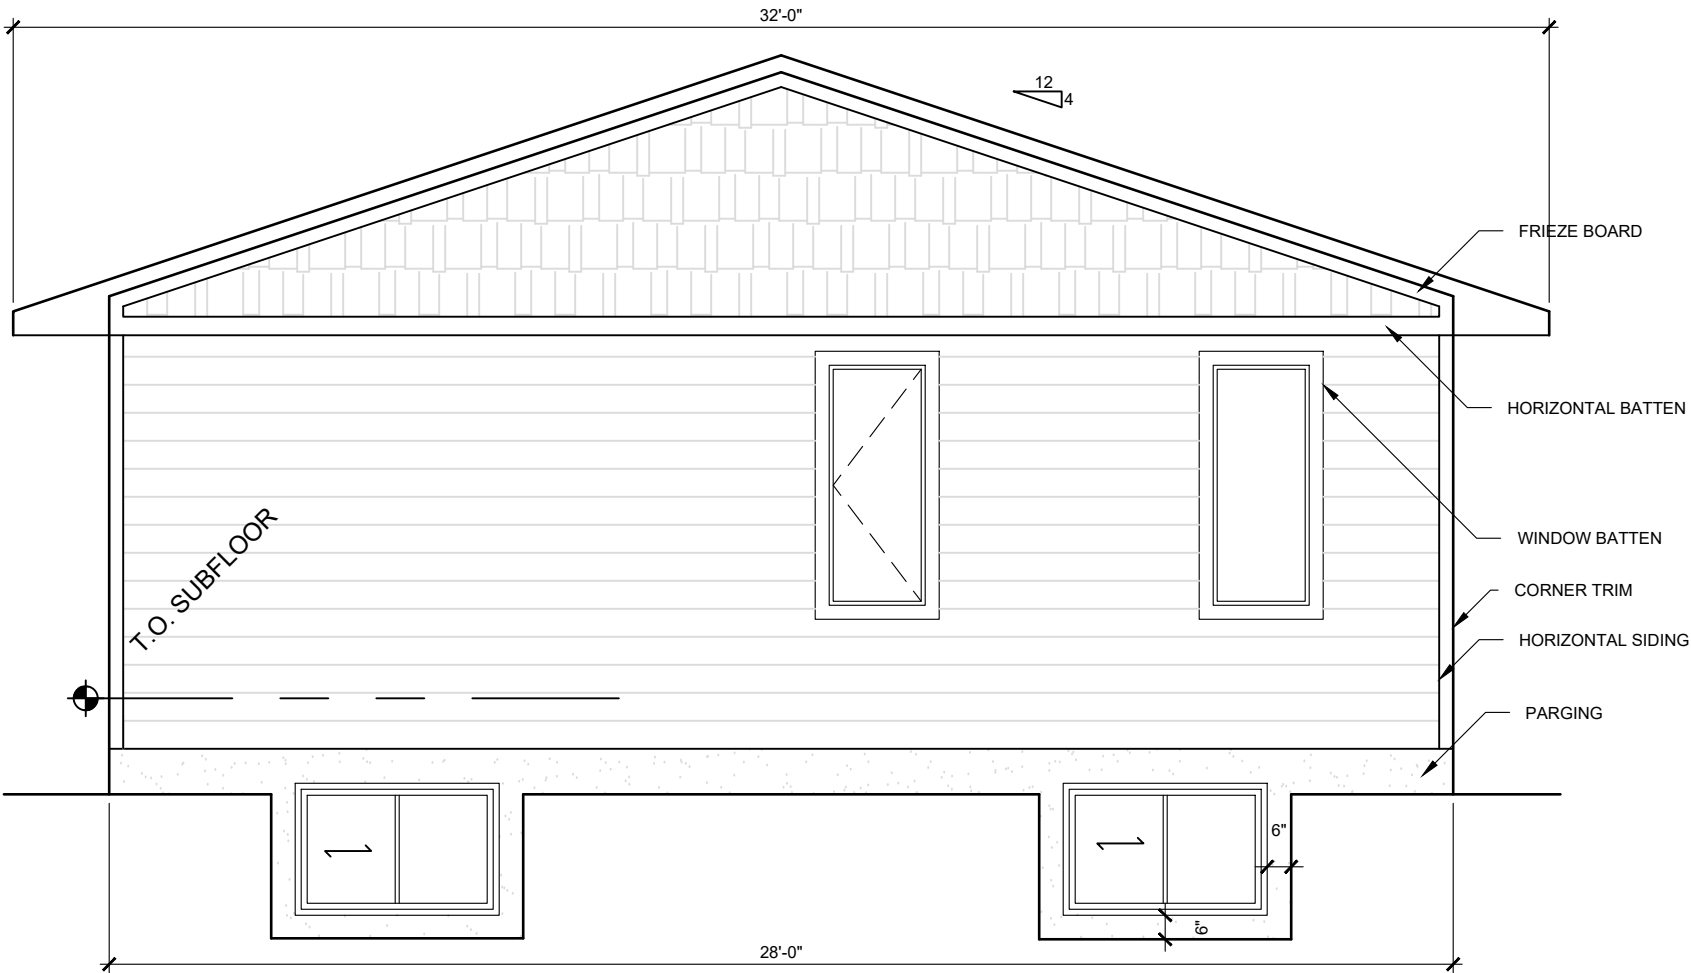

1 RIGHT SIDE ELEVATION
A8 SCALE 1/4" = 1'-0" JD

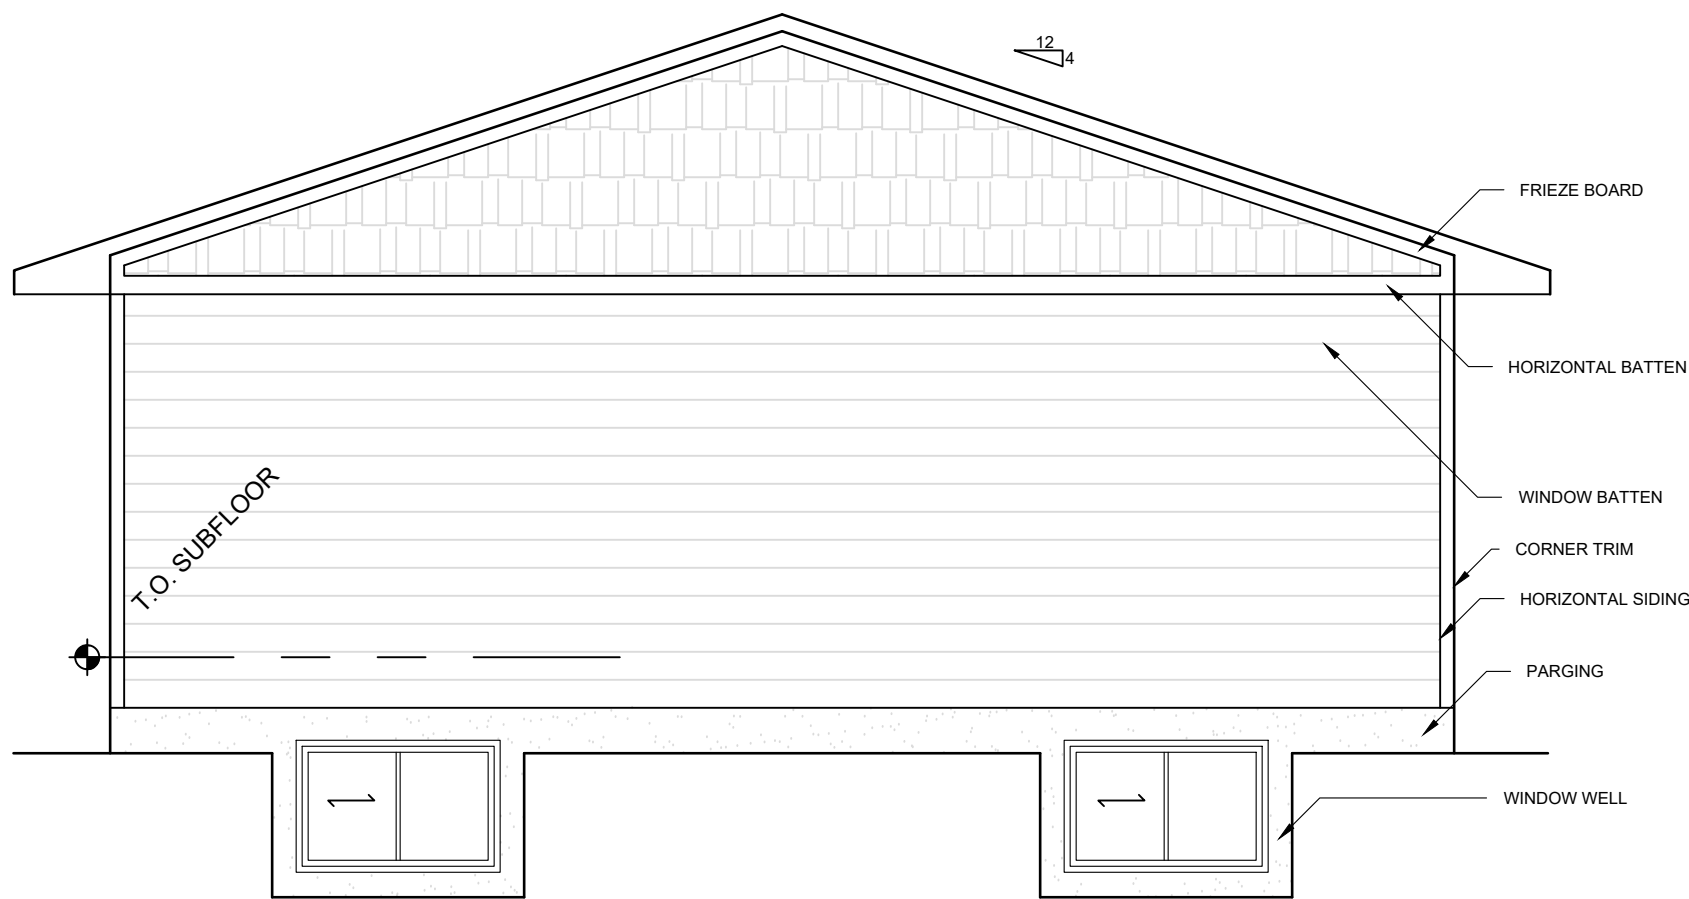

2 LEFT SIDE ELEVATION
A8 SCALE 1/4" = 1'-0" JD

This drawing is the property of the SAIT.
The contractor shall check and verify all
dimensions and report any discrepancies
to the designers prior to construction.
Do not scale drawing.
This drawing is not to be used for
construction unless it has been signed
and approved.

Revisions:		

Issued For:		

Consultants/Seals:

Project:
McCANN HOUSE
PROJECT
ASSIGNMENT 4

Drawing Name:
SIDE ELEVATIONS

Drawn: JD	Checked: LS
Date:	2018/02/26
Drawing Scale: 1/4"=1'0"	

Project Number:	Sheet:
215-4	A8 OF 08

File Number: JORDAN D.