



RESIDENTIAL ADDITION

- A0.0 - COVER PAGE
- A1.0 - DEMOLITION PLANS
- A2.0 - BASEMENT CONSTRUCTION PLAN
- A2.1 - MAIN FLOOR CONSTRUCTION PLAN
- A3.0 - ROOF DEMOLITION AND
CONSTRUCTION PLANS
- A4.0 - CROSS SECTION
- A5.0 - WEST ELEVATION
- A5.1 - NORTH ELEVATION
- A5.2 - SOUTH ELEVATION
- A6.0 - NEW DECK CONSTRUCTION PLAN
AND DETAIL

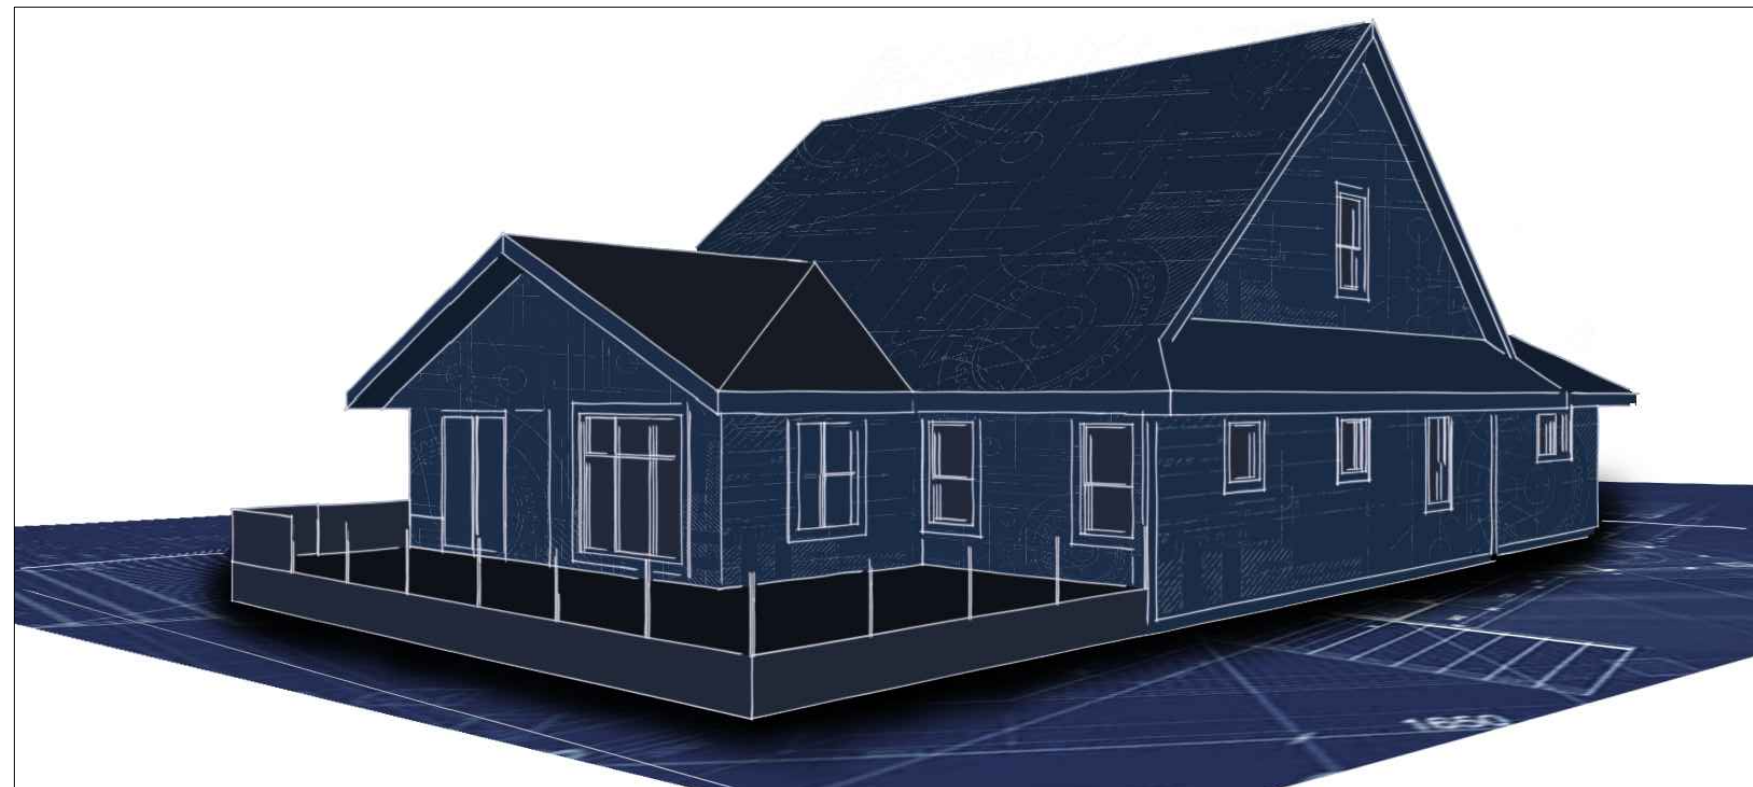


DEMOLITION PLAN LEGEND


- 1 WINDOW TO BE REMOVED AND USED IN NEW CONSTRUCTION (W2)
- 2 EXTERIOR WALL TO BE REMOVED AND DISPOSED OF
- 3 EXTERIOR DOOR TO BE REMOVED AND DISPOSED OF
- 4 WINDOW TO BE REMOVED AND USED IN NEW CONSTRUCTION (W6)
- 5 RETAINING WALL TO BE REMOVED AND DISPOSED OF
- 6 CONCRETE FOOTING TO BE REMOVED AND DISPOSED OF
- 7 CUT BEAM TO BE HUNG ON NEW BEAM WITH HANGERS

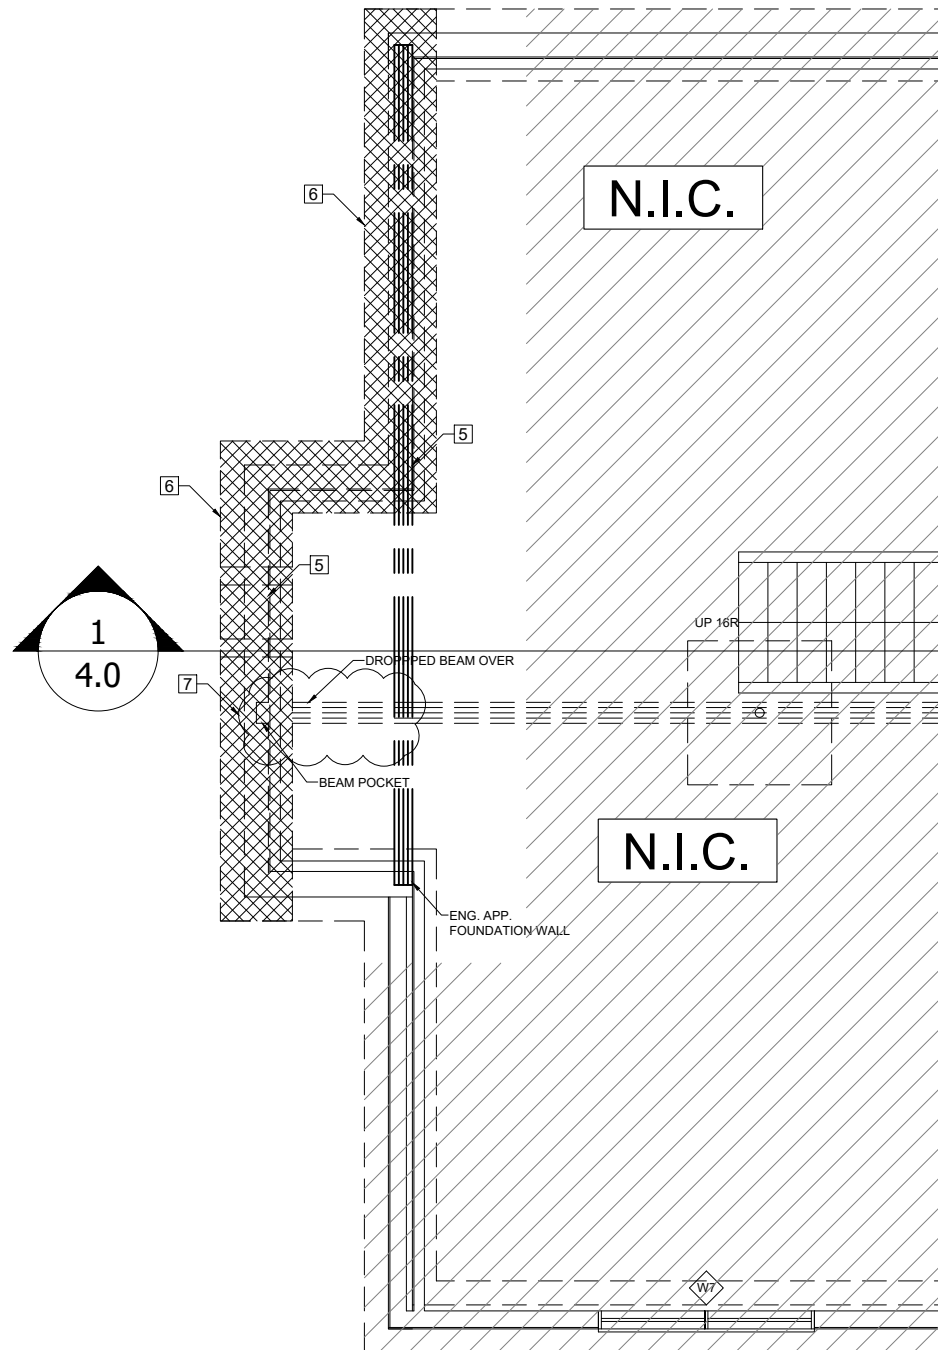

1 BASEMENT DEMOLITION PLAN
 Scale: 3/16"=1'-0"

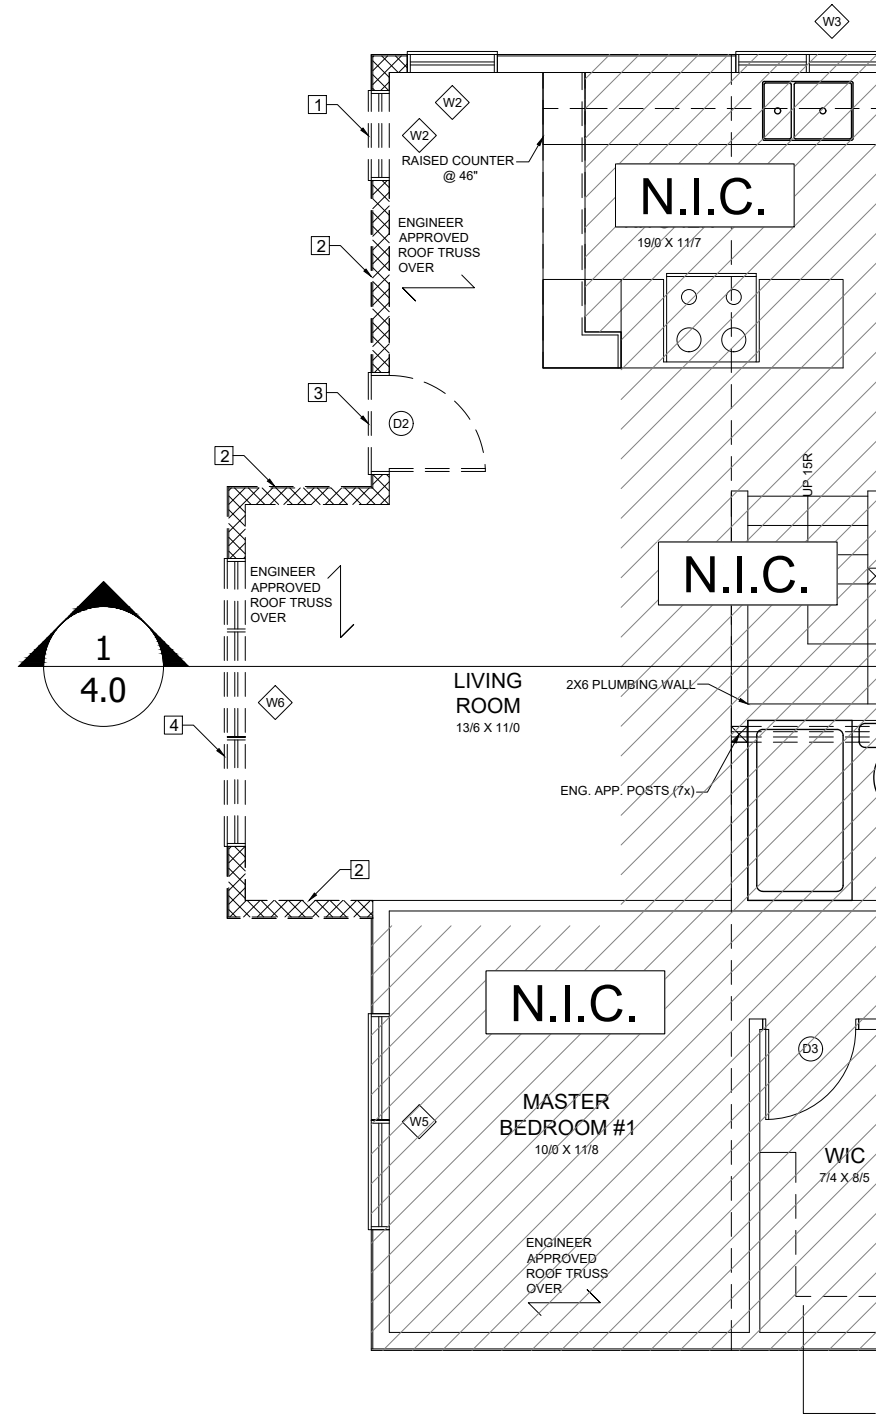

2 MAIN FLOOR DEMOLITION PLAN
 Scale: 3/16"=1'-0"

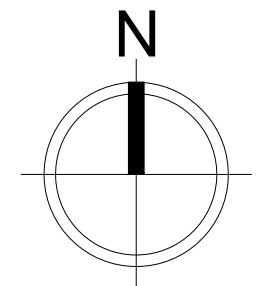

DRAWING TITLE
DEMOLITION PLANS
 PROJECT
RESIDENTIAL ADDITION


DRAWING NO.

A1.0

DRAWN BY
JORDAN DUNNING
 CHECKED BY
BILL STANG

DATE
8/17/2018


SCALE
3/16"=1'-0"

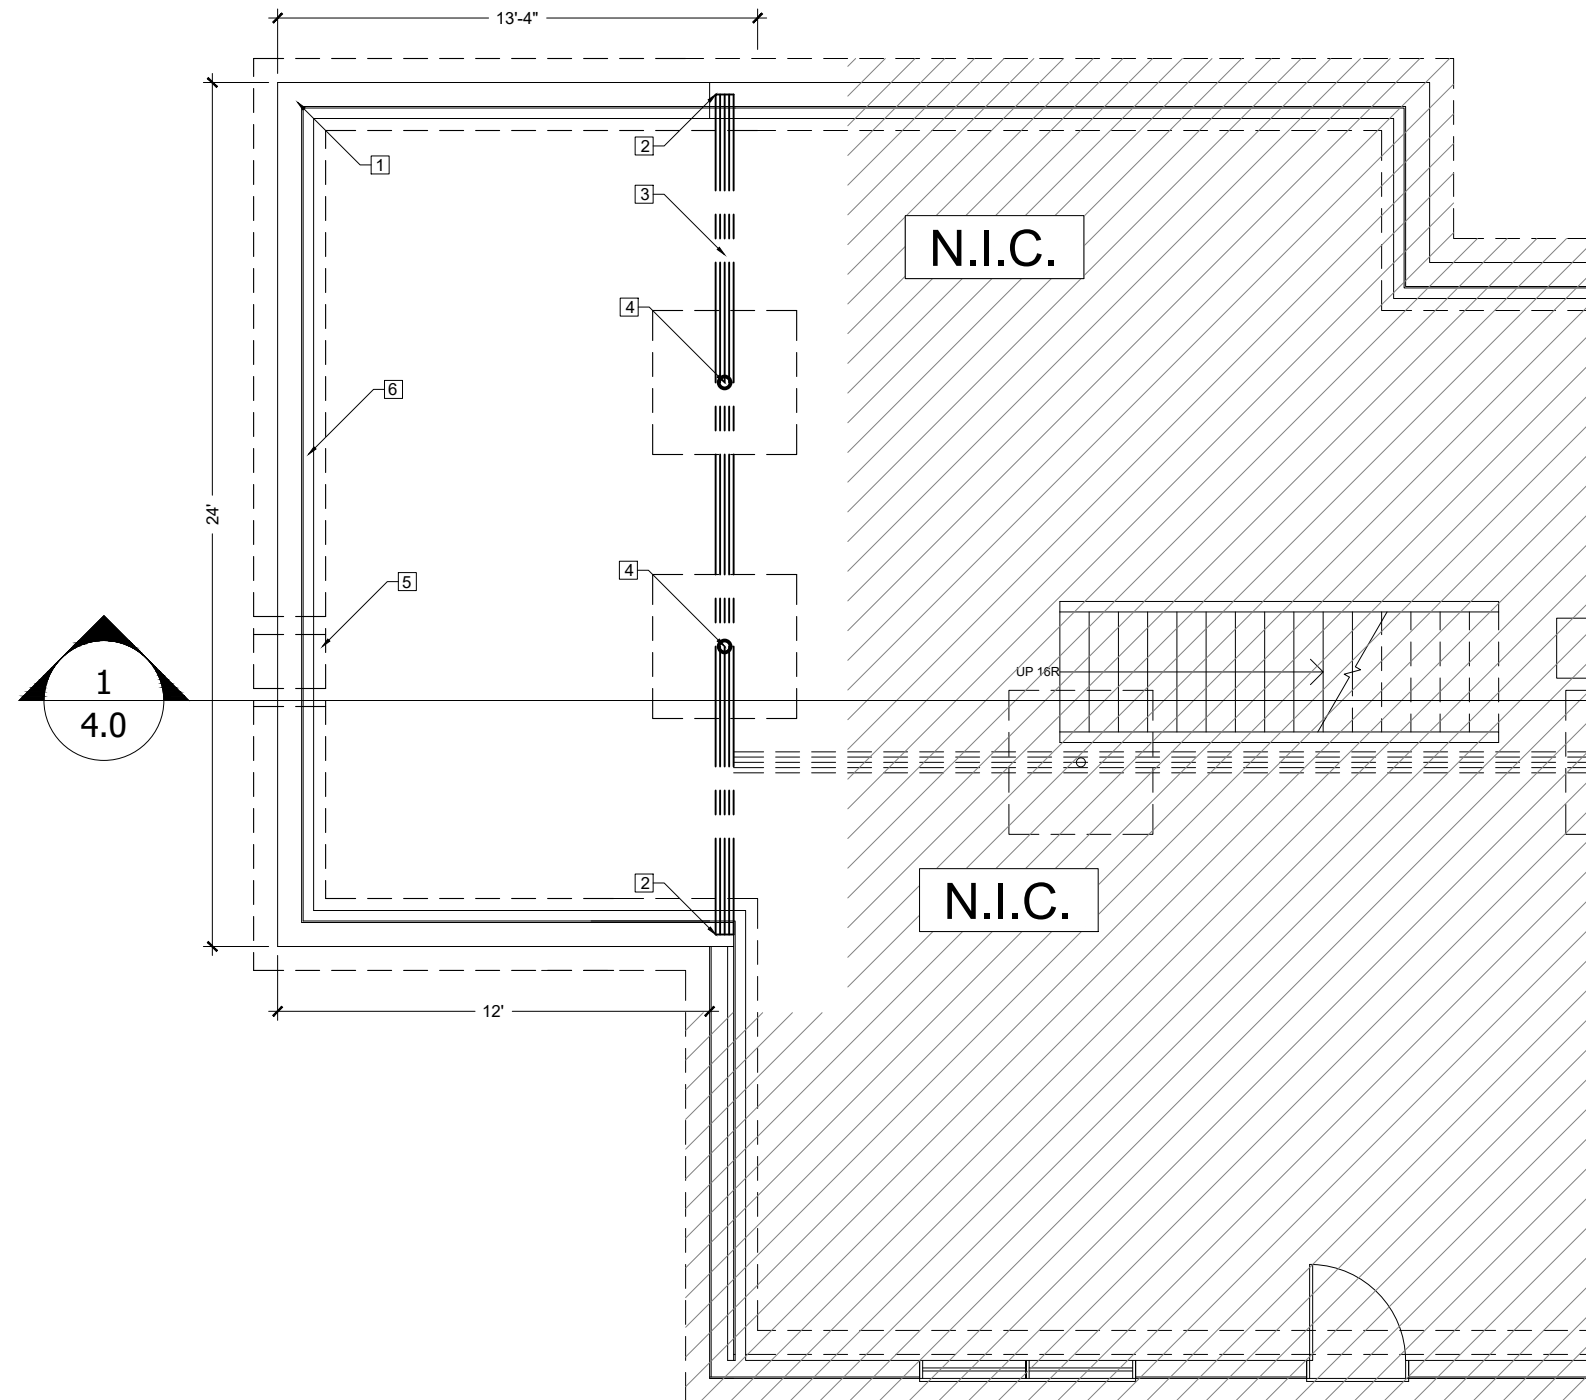

CONSTRUCTION PLAN LEGEND

- 1 8" CONCRETE FOUNDATION WALL WITH 24"X6" FOOTING
- 2 4" DEEP BEAM POCKET
- 3 4 PLY BEAM, SEE STRUCTURAL ENGINEERS DRAWINGS
- 4 COLUMNS, SEE STRUCTURAL ENGINEERS DRAWINGS
- 5 STEP FOOTING
- 6 2X4 FROST WALL
- 7 WINDOW TO REMAIN
- 8 NEW 2X6 EXTERIOR WALL
- 9 NEW EXTERIOR FRENCH DOORS
- 10 NEW FIREPLACE
- 11 REUSED WINDOW FROM ORIGINAL CONSTRUCTION (W6)
- 12 REUSED WINDOW FROM ORIGINAL CONSTRUCTION (W2)

1 BASEMENT FLOOR CONSTRUCTION PLAN
Scale: 3/16"=1'-0"

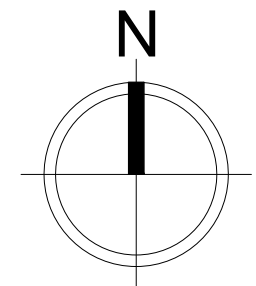

DRAWING TITLE
BASEMENT FLOOR CONSTRUCTION PLAN

PROJECT
RESIDENTIAL ADDITION

DRAWN BY
JORDAN DUNNING

CHECKED BY
BILL STANG

DATE
8/17/2018



SCALE
3/16"=1'-0"

DRAWING NO.

A2.0

CONSTRUCTION PLAN LEGEND

- 1 8" CONCRETE FOUNDATION WALL WITH 24"x6" FOOTING
- 2 4" DEEP BEAM POCKET
- 3 4 PLY BEAM, SEE STRUCTURAL ENGINEERS DRAWINGS
- 4 COLUMNS, SEE STRUCTURAL ENGINEERS DRAWINGS
- 5 STEP FOOTING
- 6 2X4 FROST WALL
- 7 WINDOW TO REMAIN
- 8 NEW 2X6 EXTERIOR WALL
- 9 NEW EXTERIOR FRENCH DOORS
- 10 NEW FIREPLACE
- 11 REUSED WINDOW FROM ORIGINAL CONSTRUCTION (W6)
- 12 REUSED WINDOW FROM ORIGINAL CONSTRUCTION (W2)

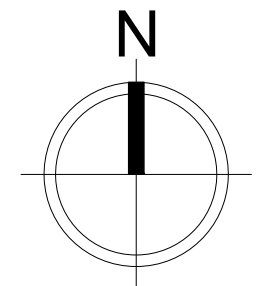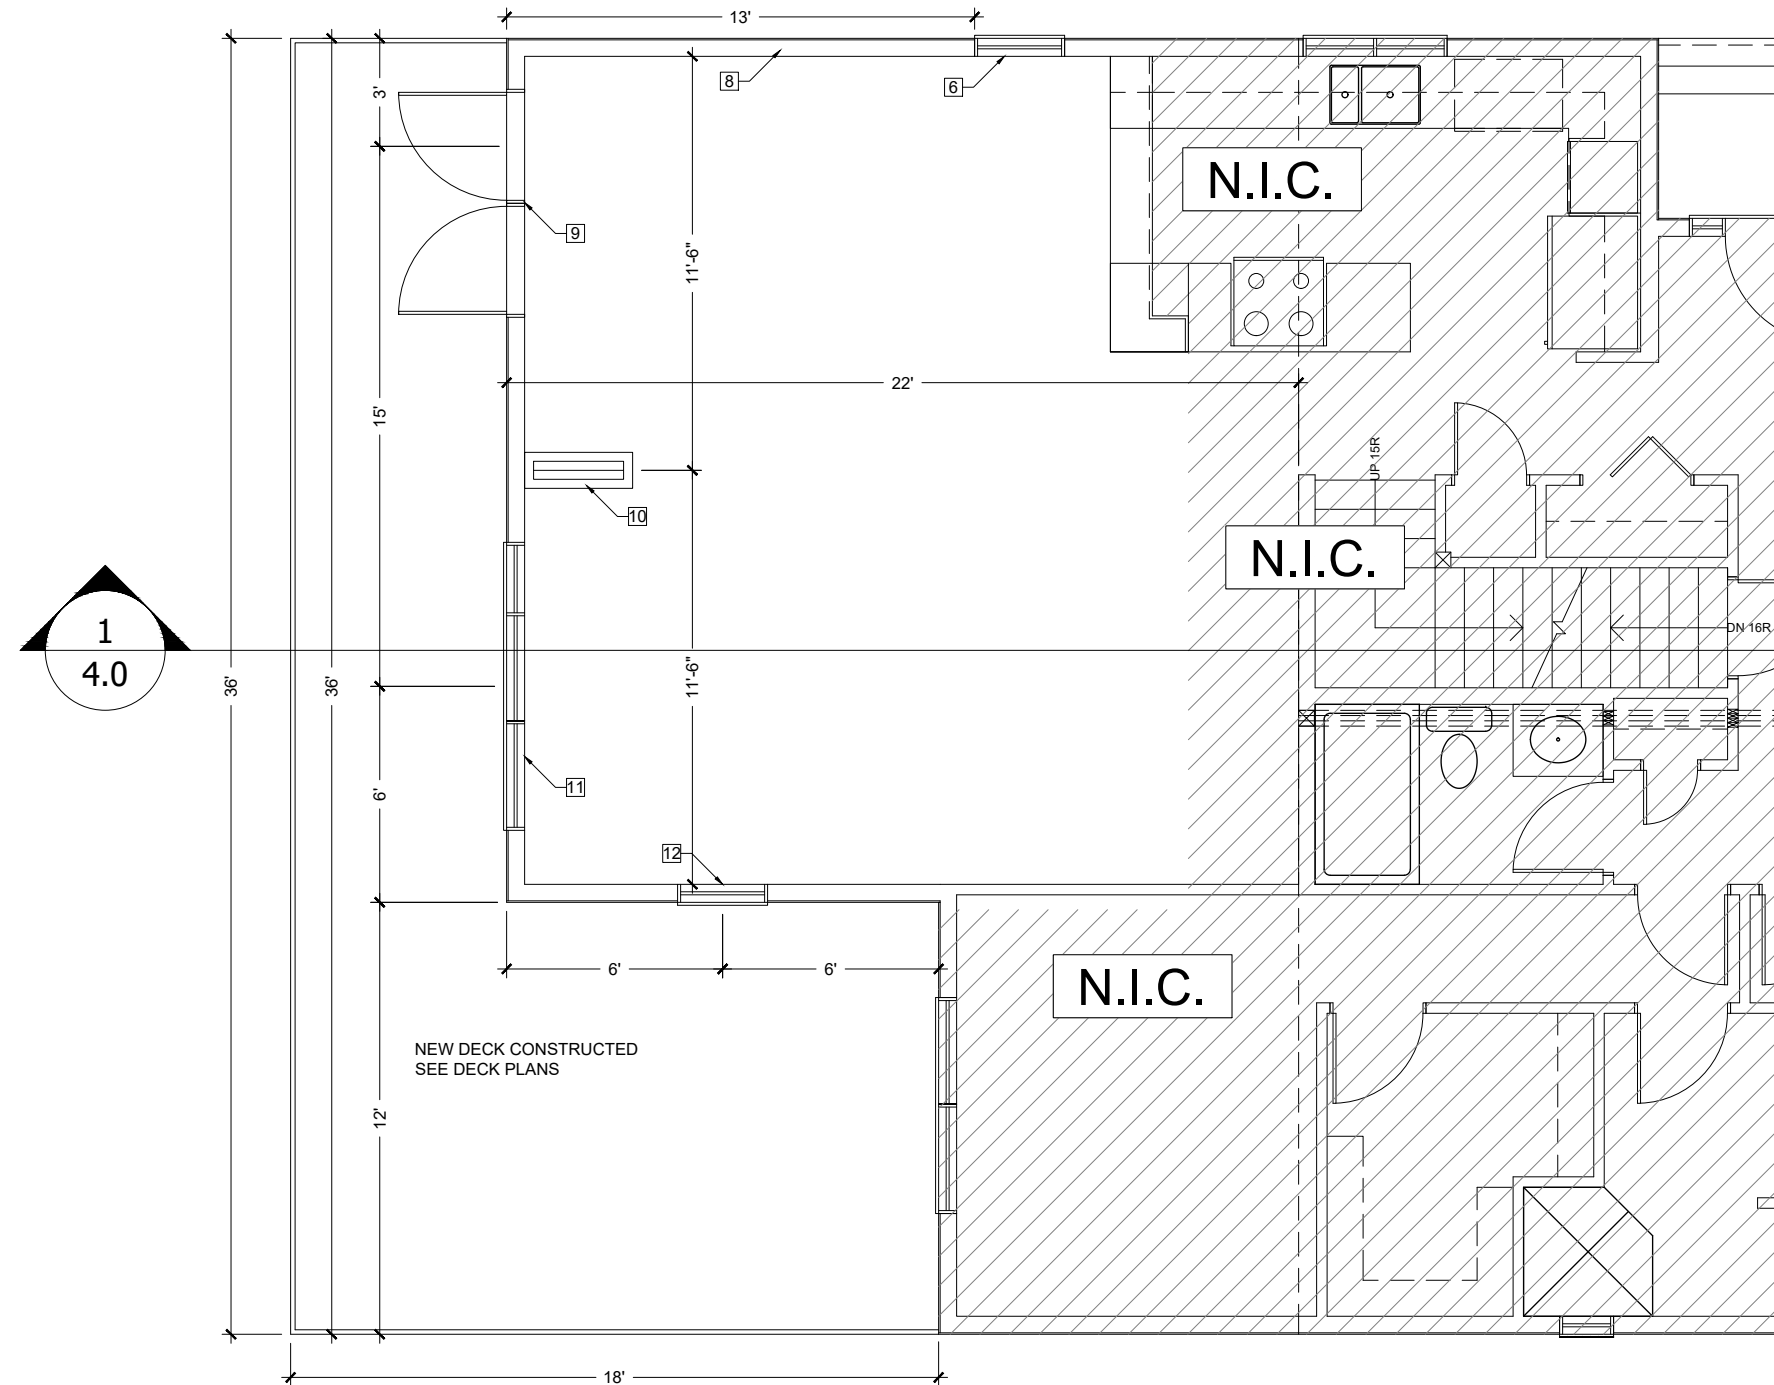

1
MAIN FLOOR CONSTRUCTION PLAN
 Scale: 3/16"=1'-0"

DRAWING TITLE
MAIN FLOOR CONSTRUCTION PLAN

PROJECT
RESIDENTIAL ADDITION


CHECKED BY
BILL STANG

DATE
8/17/2018

SCALE
3/16"=1'-0"


DRAWING NO.

A2.1

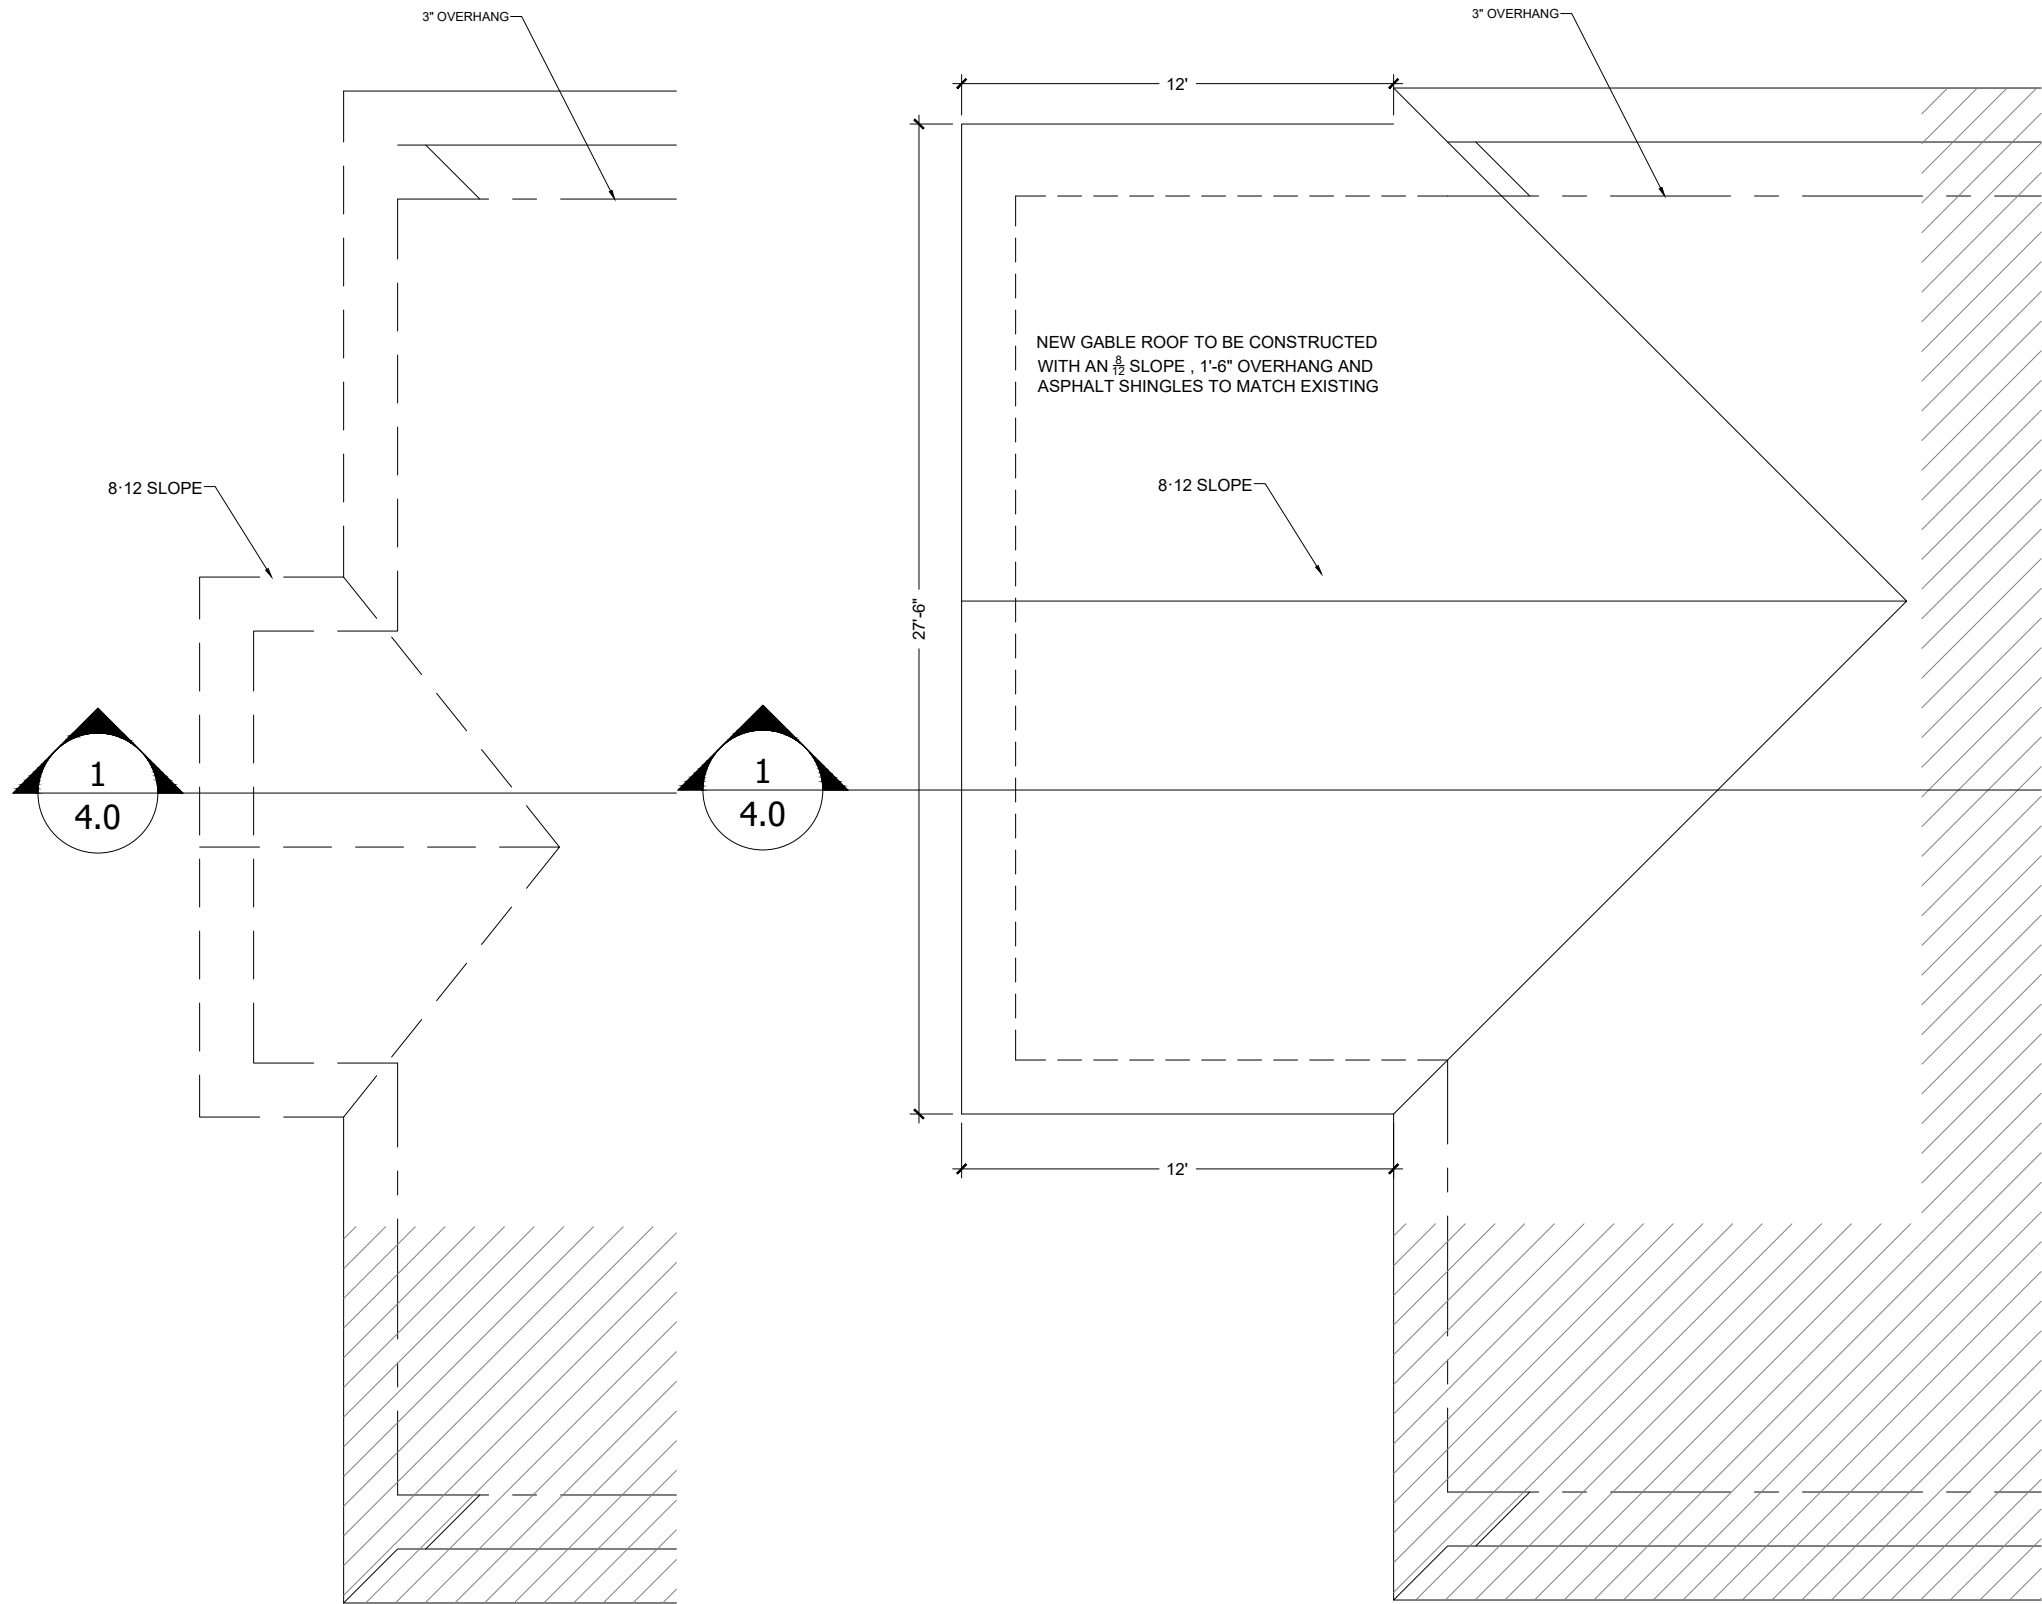

LEGEND

- DEMOLITION
- NEW WALL CONSTRUCTION
- NEW ROOF CONSTRUCTION

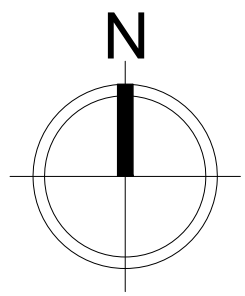

1 ROOF DEMOLITION PLAN
Scale: 3/16"=1'-0"

2 ROOF CONSTRUCTION PLAN
Scale: 3/16"=1'-0"

DRAWING TITLE
ROOF DEMOLITION/CONSTRUCTION PLAN

PROJECT
RESIDENTIAL ADDITION

DRAWN BY
JORDAN DUNNING


CHECKED BY
BILL STANG

DATE
8/17/2018

SCALE
3/16"=1'-0"

DRAWING NO.

A3.0

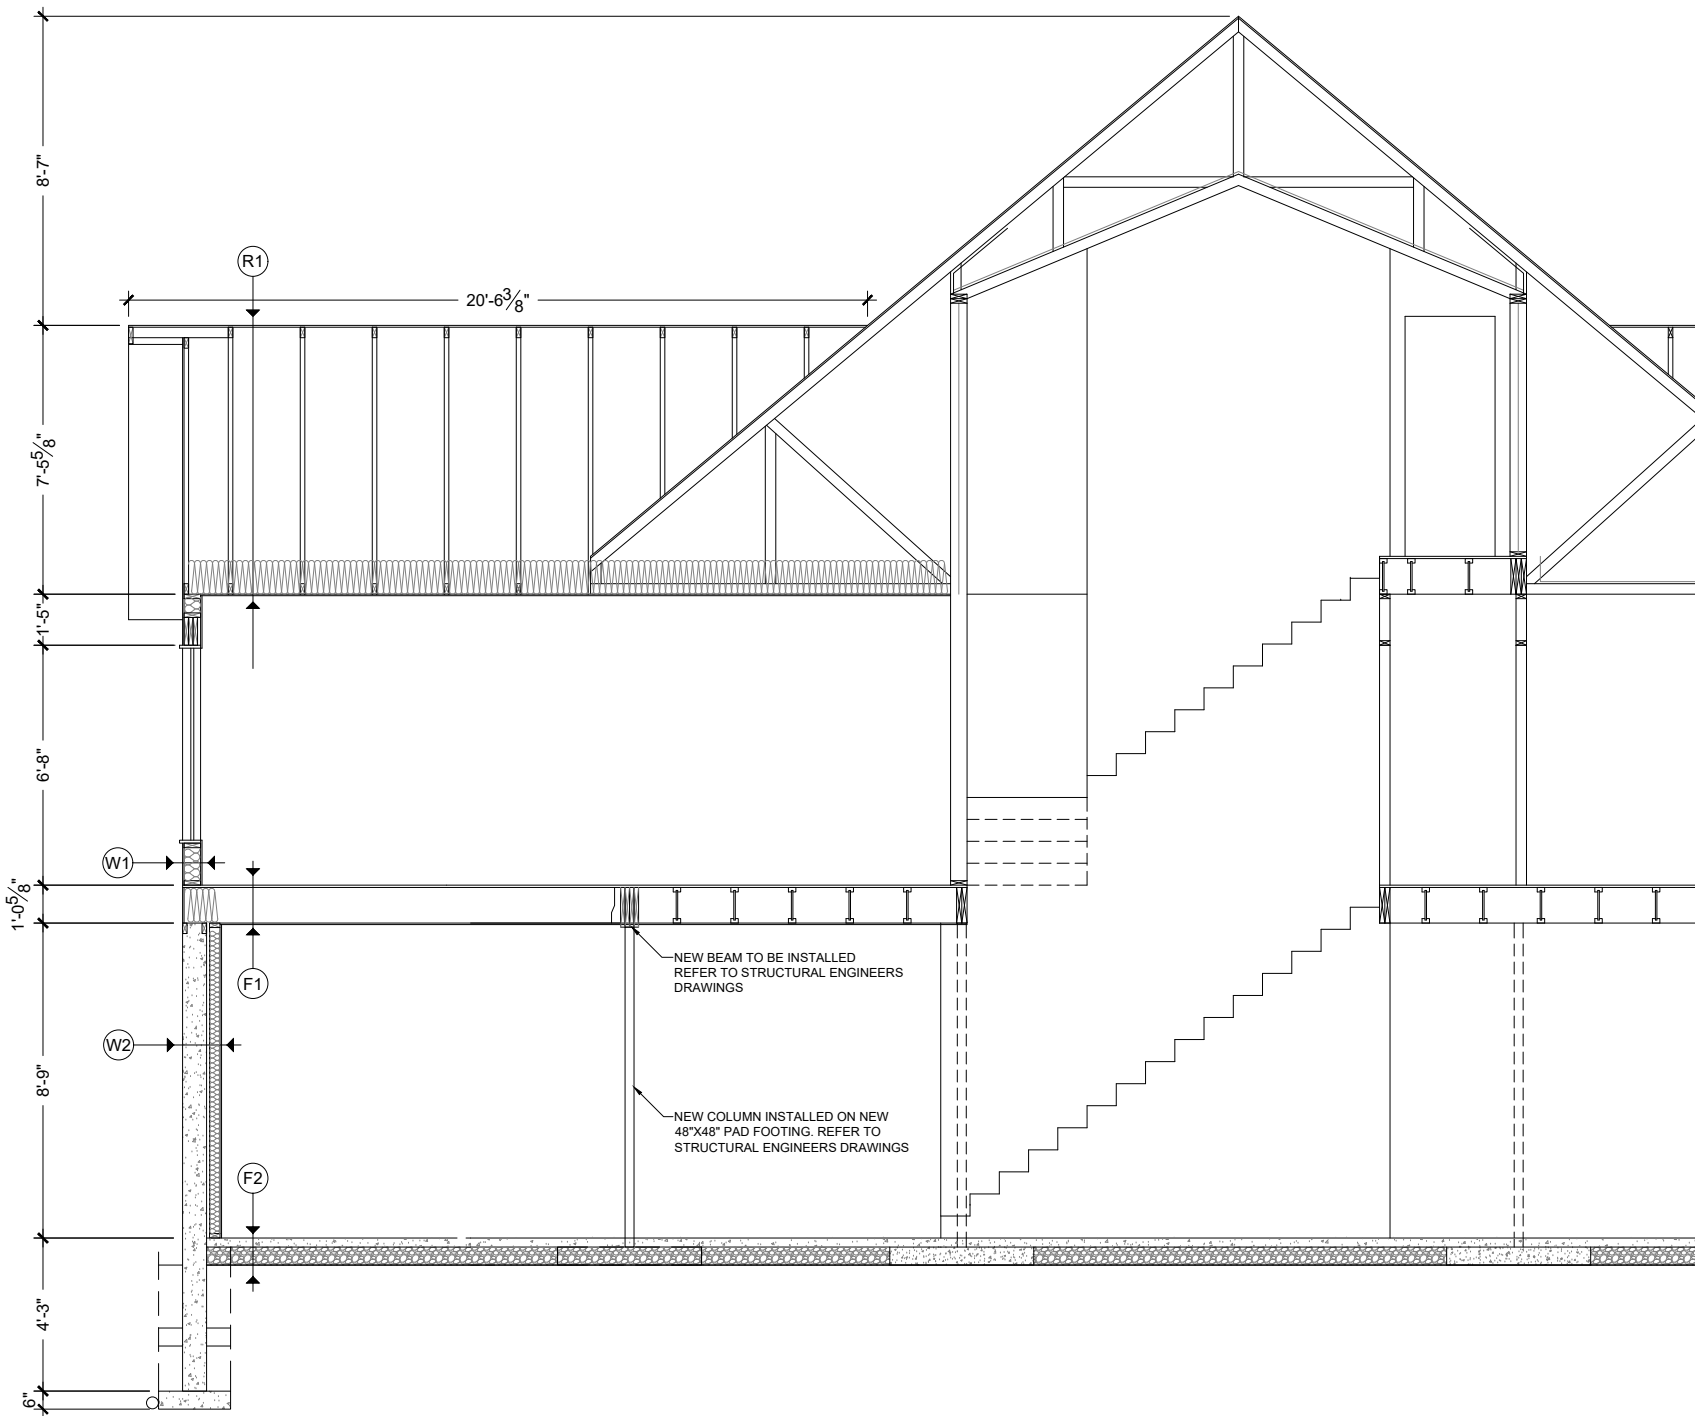

1 CROSS SECTION
Scale: 3/16"=1'-0"

(W1)

TYPICAL EXTERIOR WALL ASSEMBLY

1/2" EXTERIOR SHEATHING
R20 BATT INSULATION
2X6 STUDS @ 16" O.C.
6 MIL POLY VAPOR BARRIER
1/2" GYPSUM BOARD

(W2)

TYPICAL CONCRETE FOUNDATION WALL ASSEMBLY

PARGING
8" CONCRETE FOUNDATION WALL
1" AIR SPACE
2X4 STUD FROST WALL @ 16 O.C.
6 MIL POLY VAPOR BARRIER
1/2" GYPSUM BOARD

(F1)

TYPICAL FLOOR ASSEMBLY
FINISH FLOORING

3/4" SUB-FLOOR SHEATHING
12" TJI I-JOISTS
1/2" GYPSUM BOARD

(F2)


TYPICAL BASEMENT FLOOR ASSEMBLY

FINISH FLOORING
3" CONCRETE SLAB
UNDERLAYMENT
6" GRANULAR FILL

(R1)

TYPICAL ROOF ASSEMBLY


5/8" ROOF SHEATHING USING H-CLIPS
2X4 ROOF TRUSSES @ 2'-0" O.C.
ROOF INSULATION R60
6 MIL POLY VAPOR BARRIER
1/2" GYPSUM BOARD

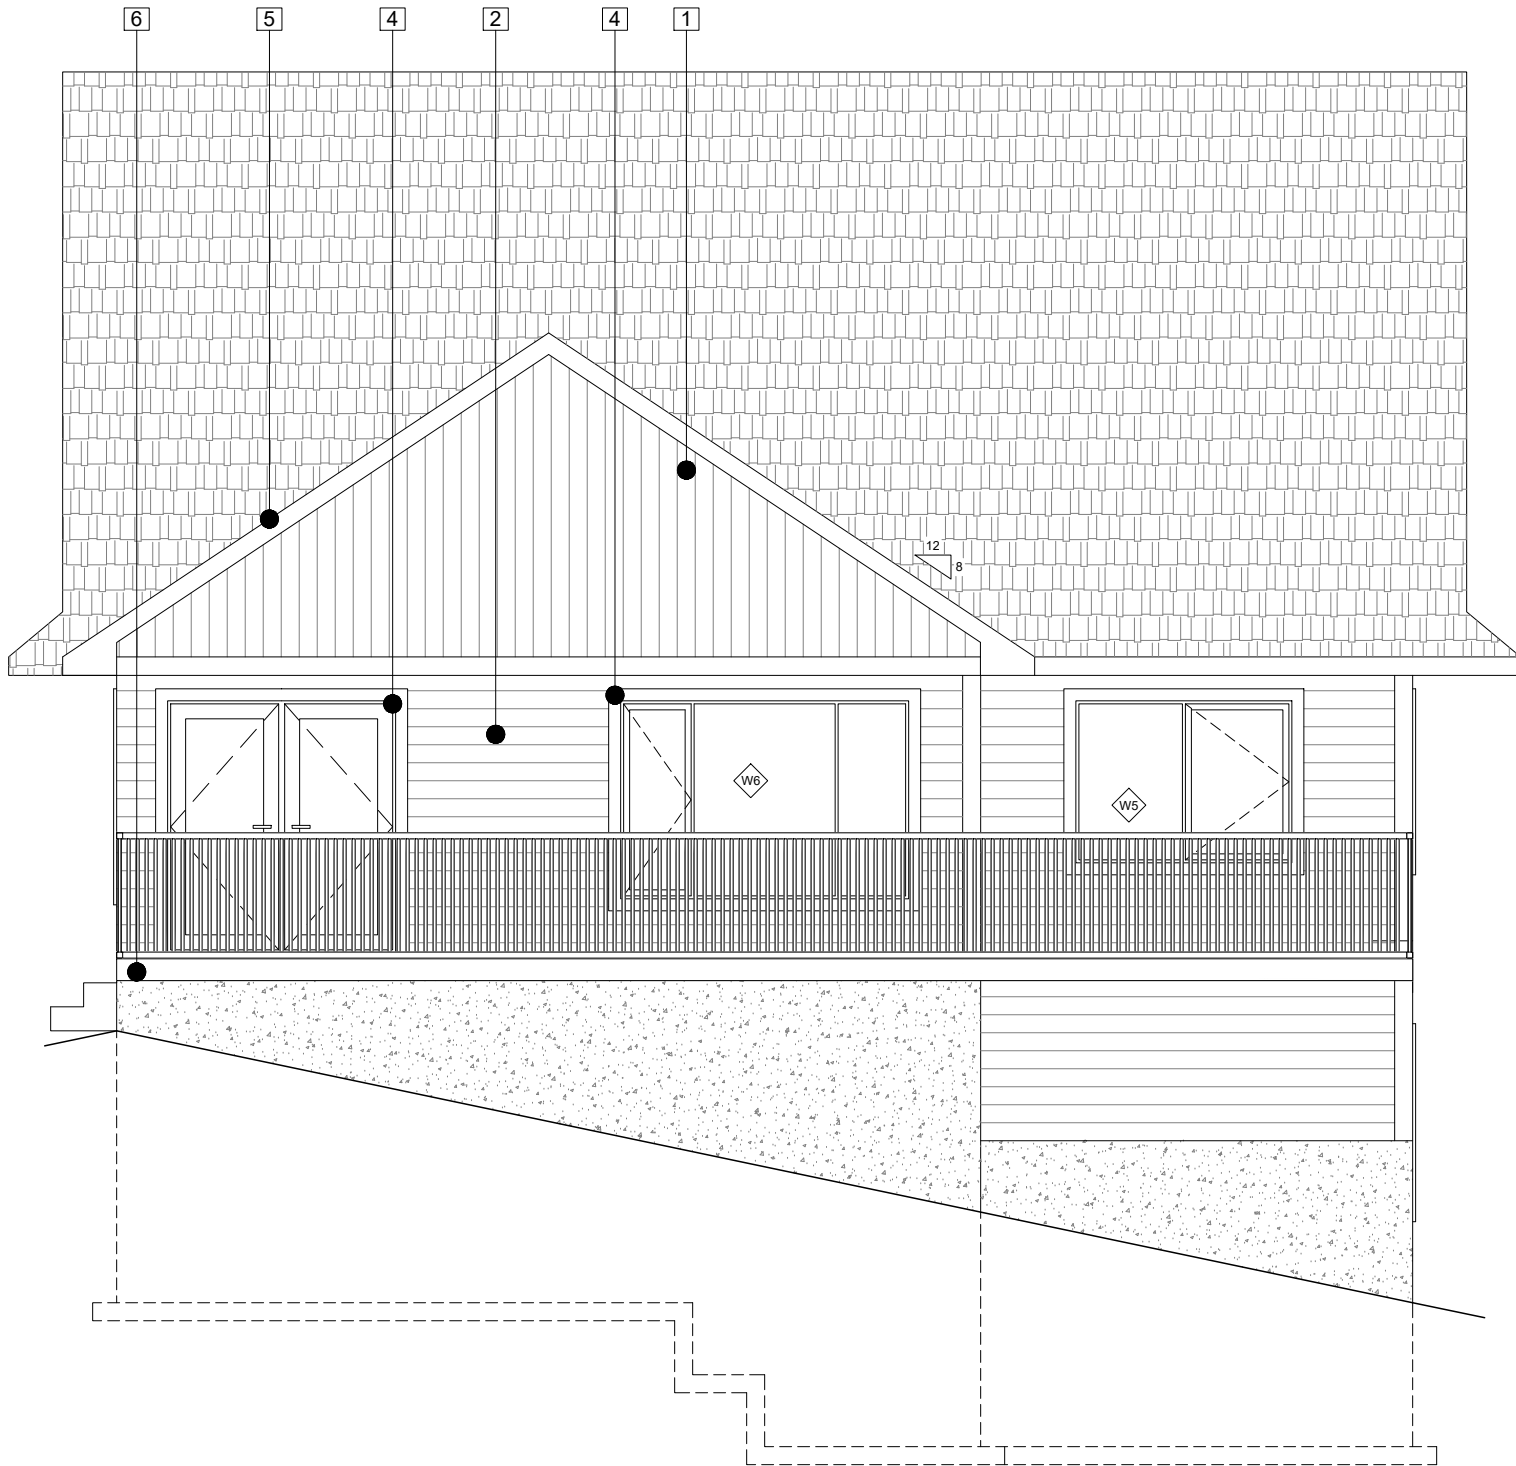

ELEVATION LEGEND

- 1 VERTICAL SIDING TO MATCH EXISTING
- 2 HORIZONTAL SIDING TO MATCH EXISTING
- 3 ASPHALT SHINGLES TO MATCH EXISTING
- 4 WINDOW AND DOOR TRIM TO MATCH EXISTING
- 5 FINISH FASCIA BOARD TO MACH EXISTING
- 6 2X12 DECK RIM BOARD
- 7 CORNER TRIM TO MATCH EXISTING


1 WEST ELEVATION
Scale: 3/16"=1'-0"

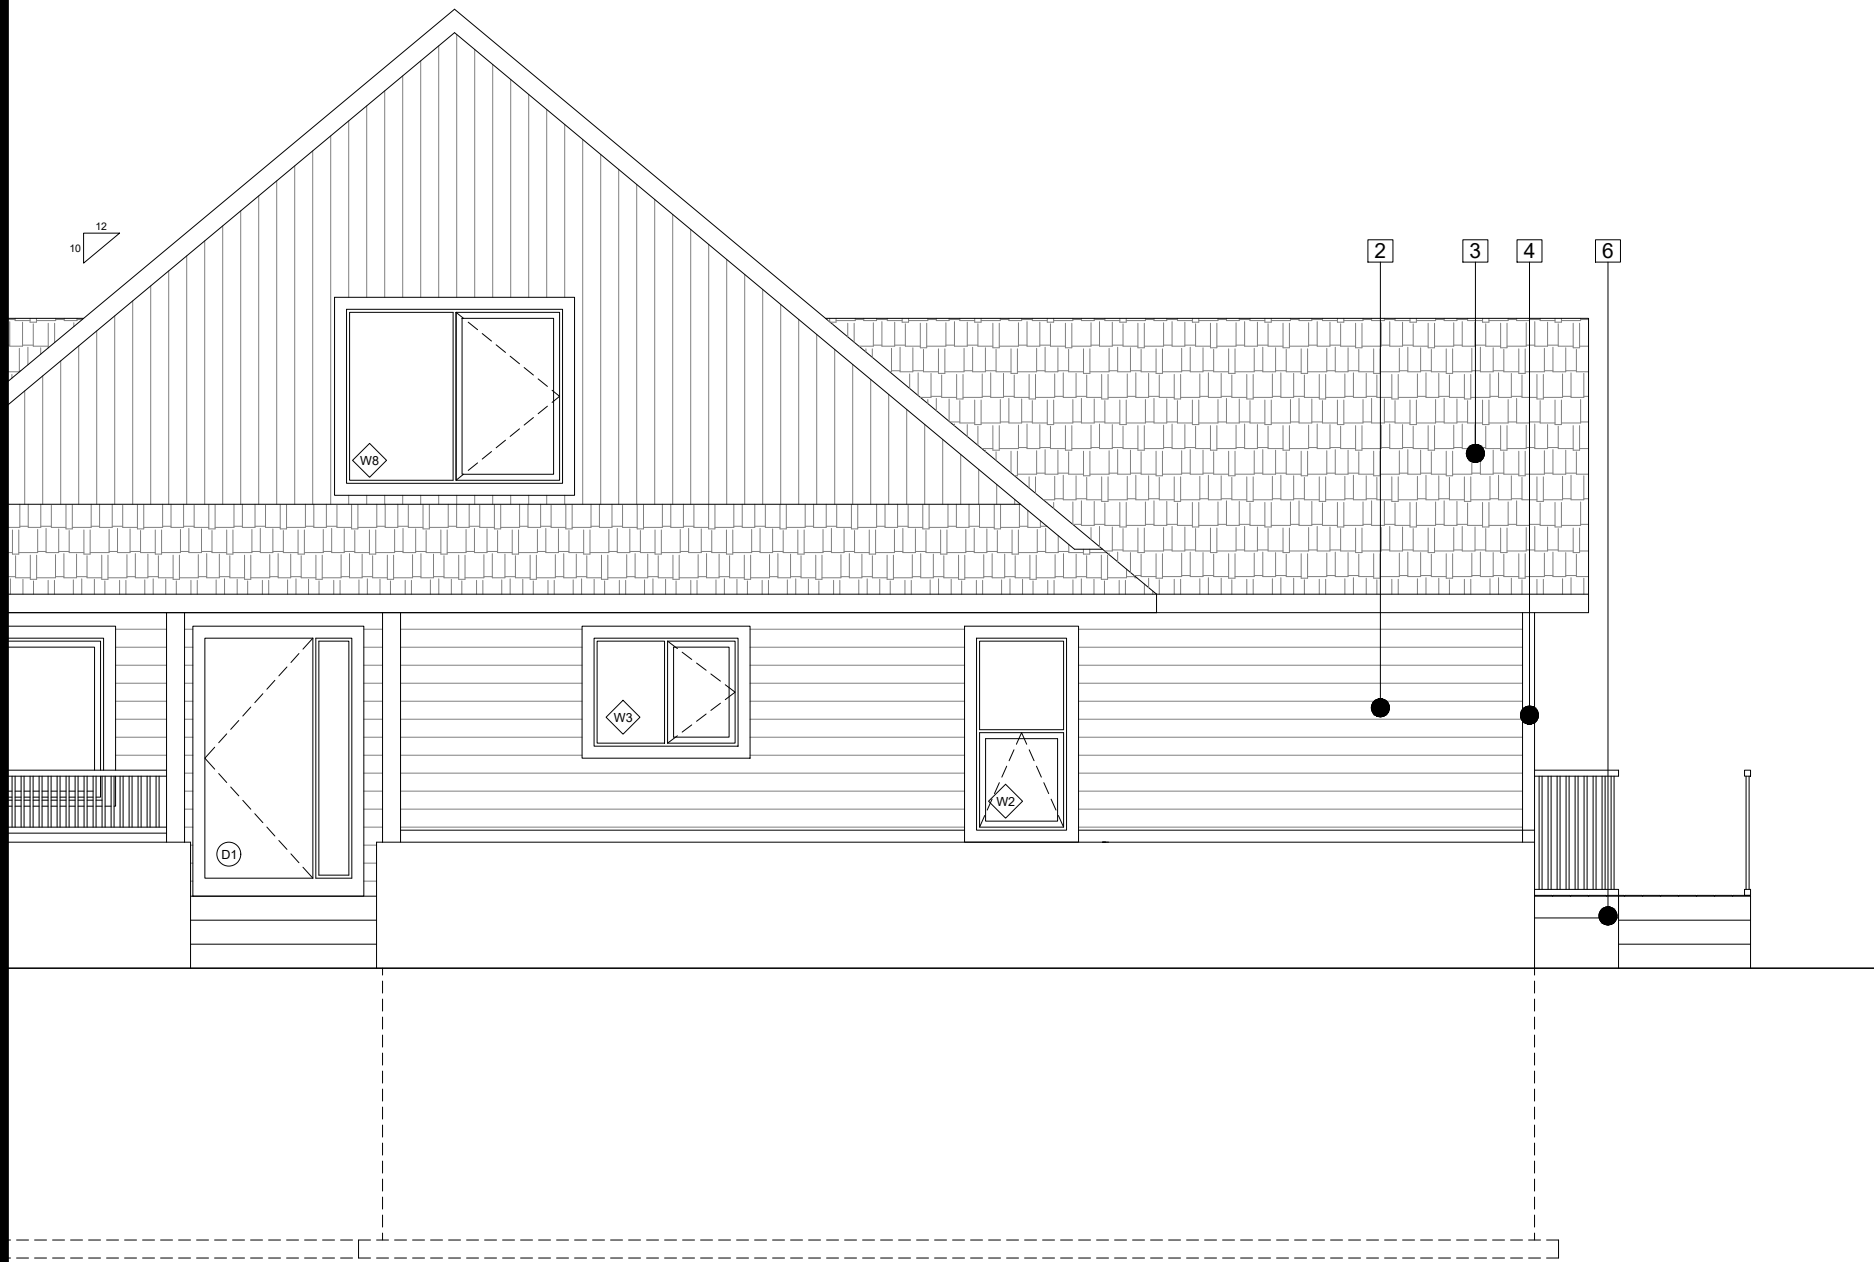

ELEVATION LEGEND

- 1 VERTICAL SIDING TO MATCH EXISTING
- 2 HORIZONTAL SIDING TO MATCH EXISTING
- 3 ASPHALT SHINGLES TO MATCH EXISTING
- 4 WINDOW AND DOOR TRIM TO MATCH EXISTING
- 5 FINISH FASCIA BOARD TO MACH EXISTING
- 6 2X12 DECK RIM BOARD
- 7 CORNER TRIM TO MATCH EXISTING

1 NORTH ELEVATION
Scale: 3/16"=1'-0"

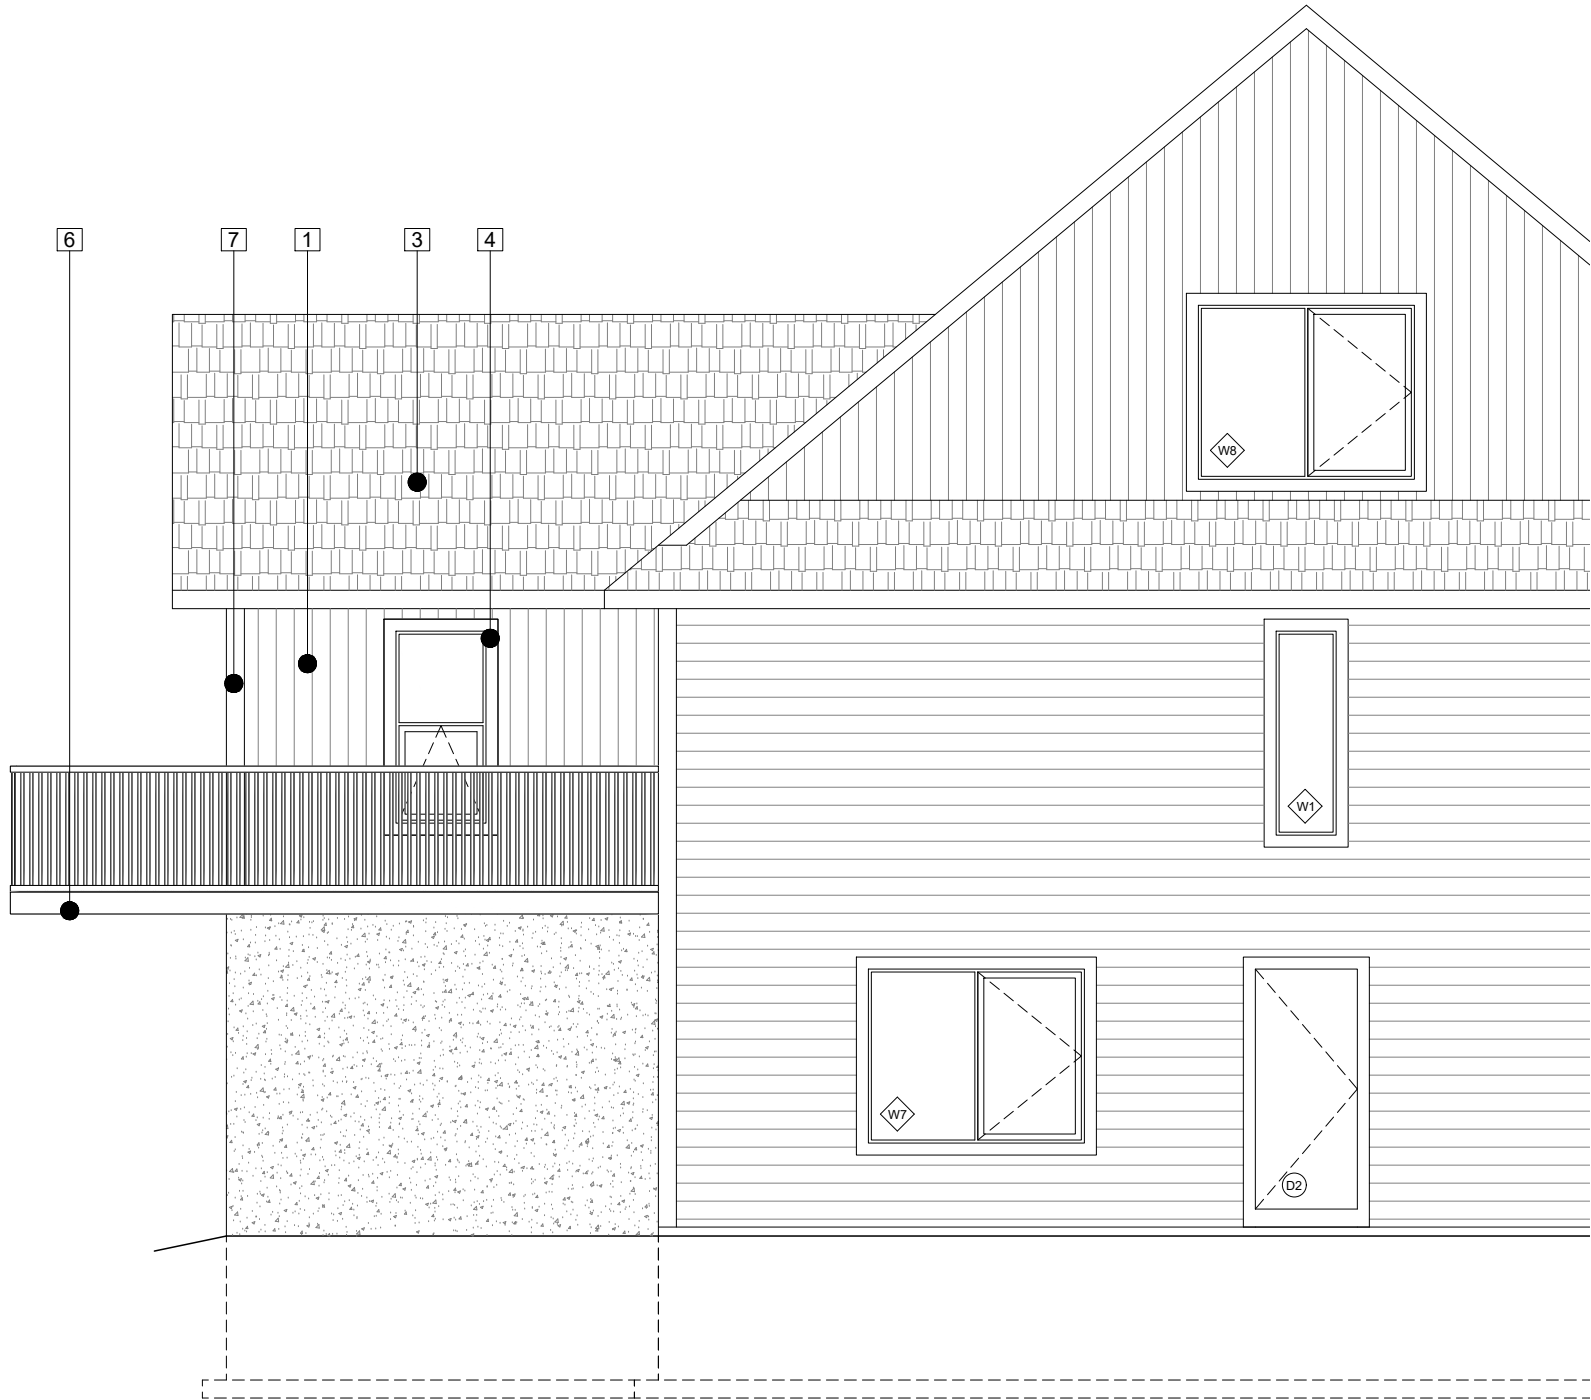

ELEVATION LEGEND

- 1 VERTICAL SIDING TO MATCH EXISTING
- 2 HORIZONTAL SIDING TO MATCH EXISTING
- 3 ASPHALT SHINGLES TO MATCH EXISTING
- 4 WINDOW AND DOOR TRIM TO MATCH EXISTING
- 5 FINISH FASCIA BOARD TO MACH EXISTING
- 6 2X12 DECK RIM BOARD
- 7 CORNER TRIM TO MATCH EXISTING

1 SOUTH ELEVATION
Scale: 3/16"-1'-0"

