


RevNo | Revision note \_\_\_\_\_ Date \_\_\_\_\_ | Signature | Checked \_\_\_\_\_

Existing nail fixed natural slate

New conservation rooflights

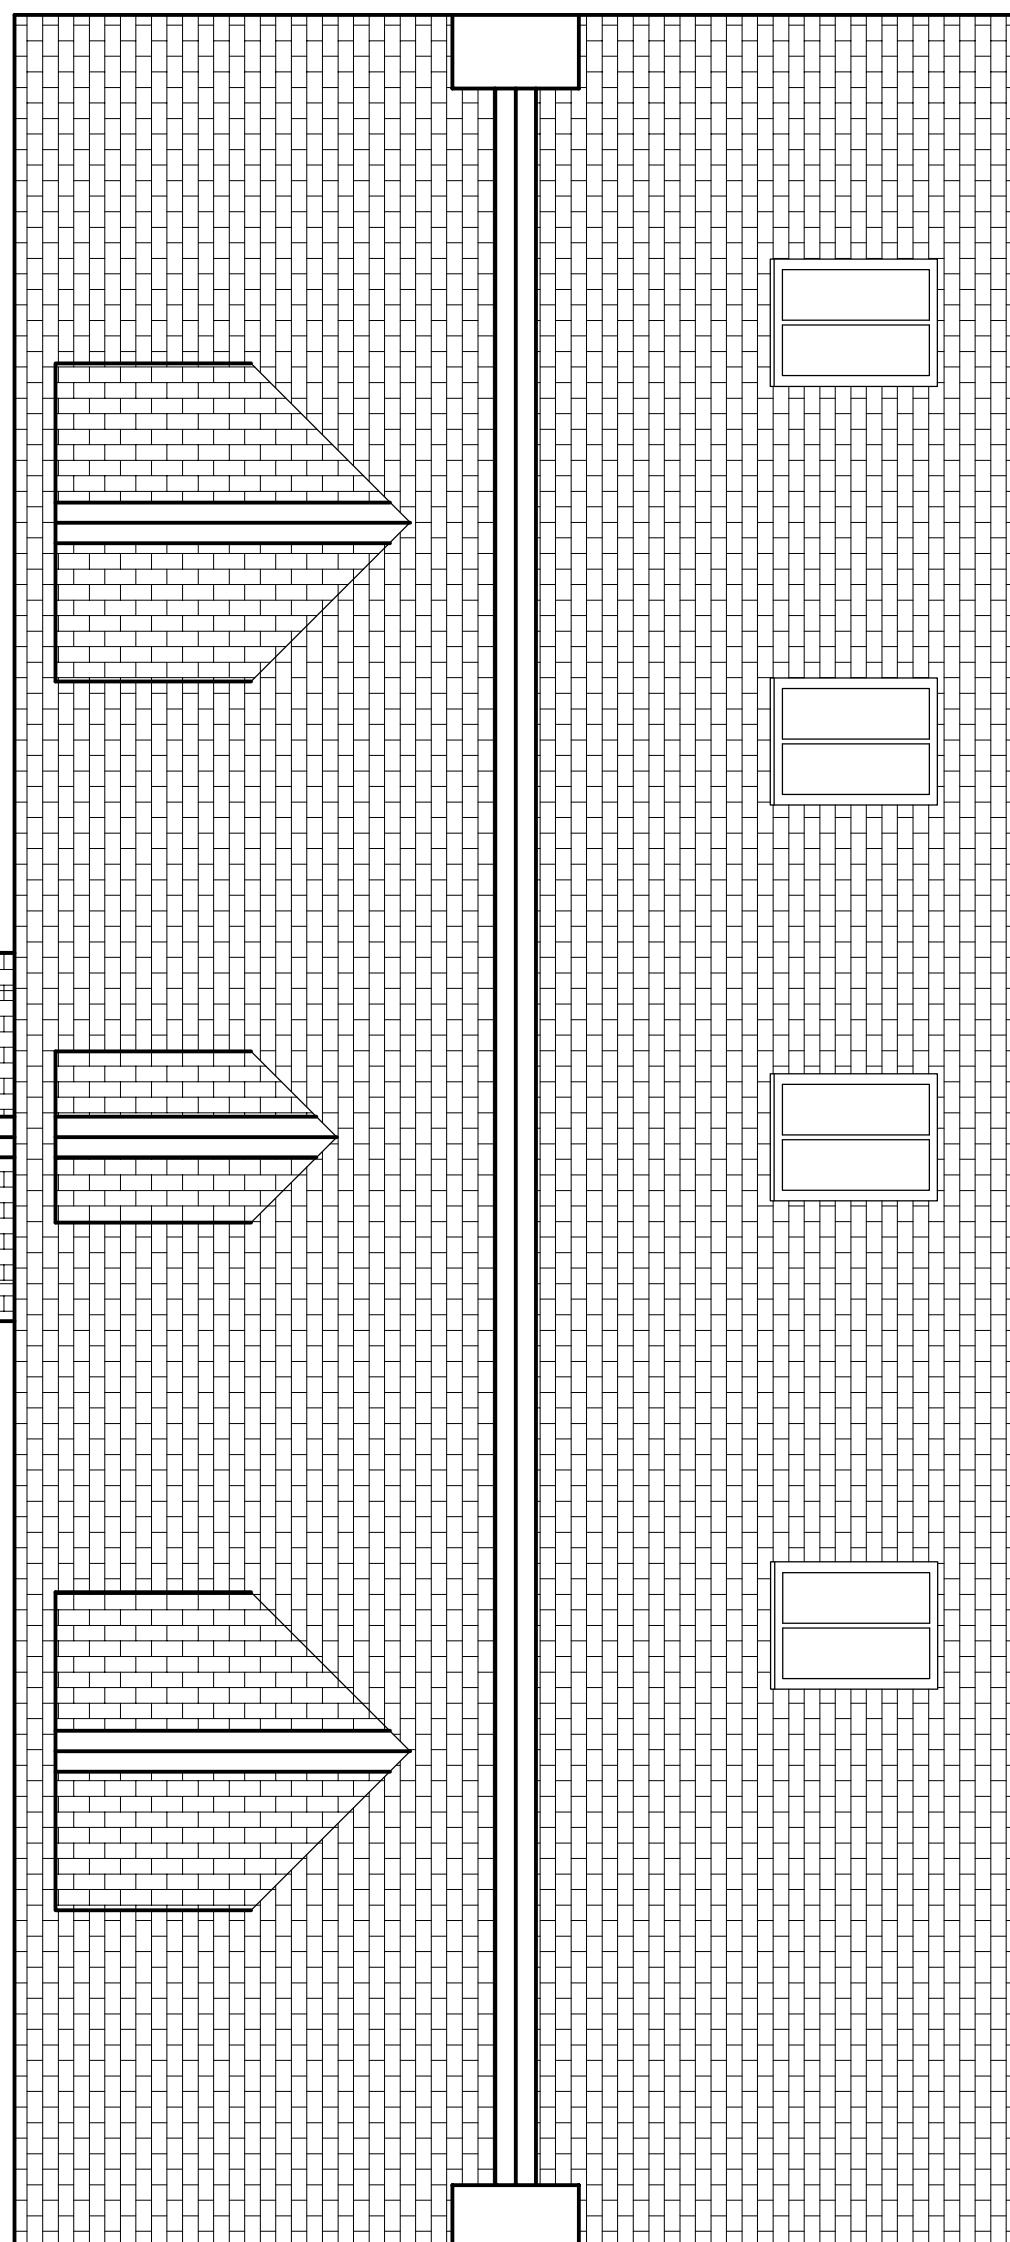

O/head power

New dormers in nail fixed natural slate to match existing roofing



Scale 1:50 (metres)

Itemref	Quantity	Reading Room, Feock, Truro,		Article No./Reference
Designed by		Checked by	Approved by	File name STANDCAD
SMT	SMT	SMT	SMT	Date 21.05.15

Chartered Building Surveyors

Historic Building Consultants

Tel (01872) 260798

**SMT**  
ASSOCIATES

Proposed Roof Plan

Edition 0	Sheet 1
--------------	------------