


Accommodation schedule				
Unit Number	Type	Bedrooms/ persoms	GIA	Tenure
1	Bungalow	2 / 3 bed	99	Open market
2	Bungalow	2 / 3 bed	99	Open market
3	Flat(GF)	1 bed / 2 person	50	Affordable
4	Flat(FF)	1 bed / 2 person	50	Affordable
5	House	2 bed / 4 person	83	Affordable
6	House	2 bed/ 4 person	83	Affordable
7	House	2 bed / 4 person	83	Affordable
8	House	3 bed / 4 person	93	Affordable

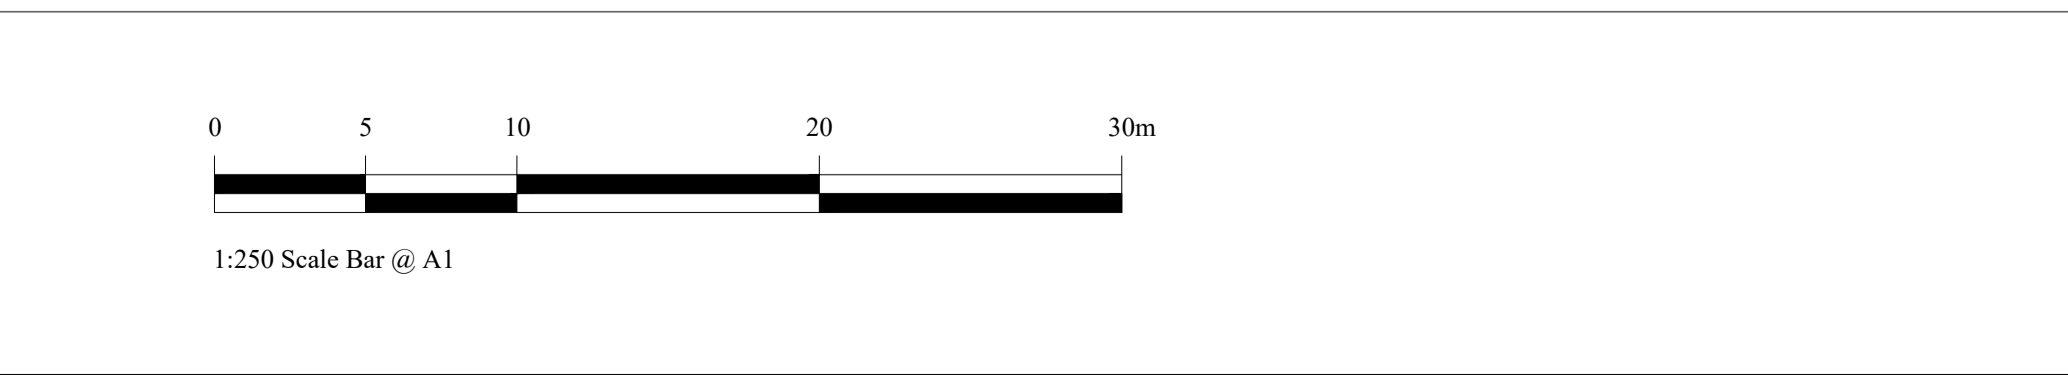

Notes:
 Do not scale.
 Report all errors, omissions and discrepancies.
 Verify all dimensions on site before commencing any work or preparing specialist drawings.
 All materials, components and workmanship are to comply with the relevant British Standards, Codes of Practice and appropriate manufacturers recommendations.
 This drawing and design are copyright of Martello Building Consultancy.



Client:
 English Rural
 Hall House
 9 Graphite Square
 Vauxhall Walk
 Surrey.GU4 7HL

Drawing title:
 Proposed site plan
 Staple Street, Hernhill

Date: February 2018	Scale: 1:250 @ A1	Revision: E	Drawing Number: 2585 - 02
------------------------	----------------------	----------------	------------------------------

Rev.	Date.	Description.

Studio 9
 2 South Street
 Folkestone
 Kent
 CT20 1RW
 info@martellobc.co.uk

Architecture | Surveying | Cost Consultants