



1 BASEMENT PLAN
SD.1 1/4" = 1'-0"


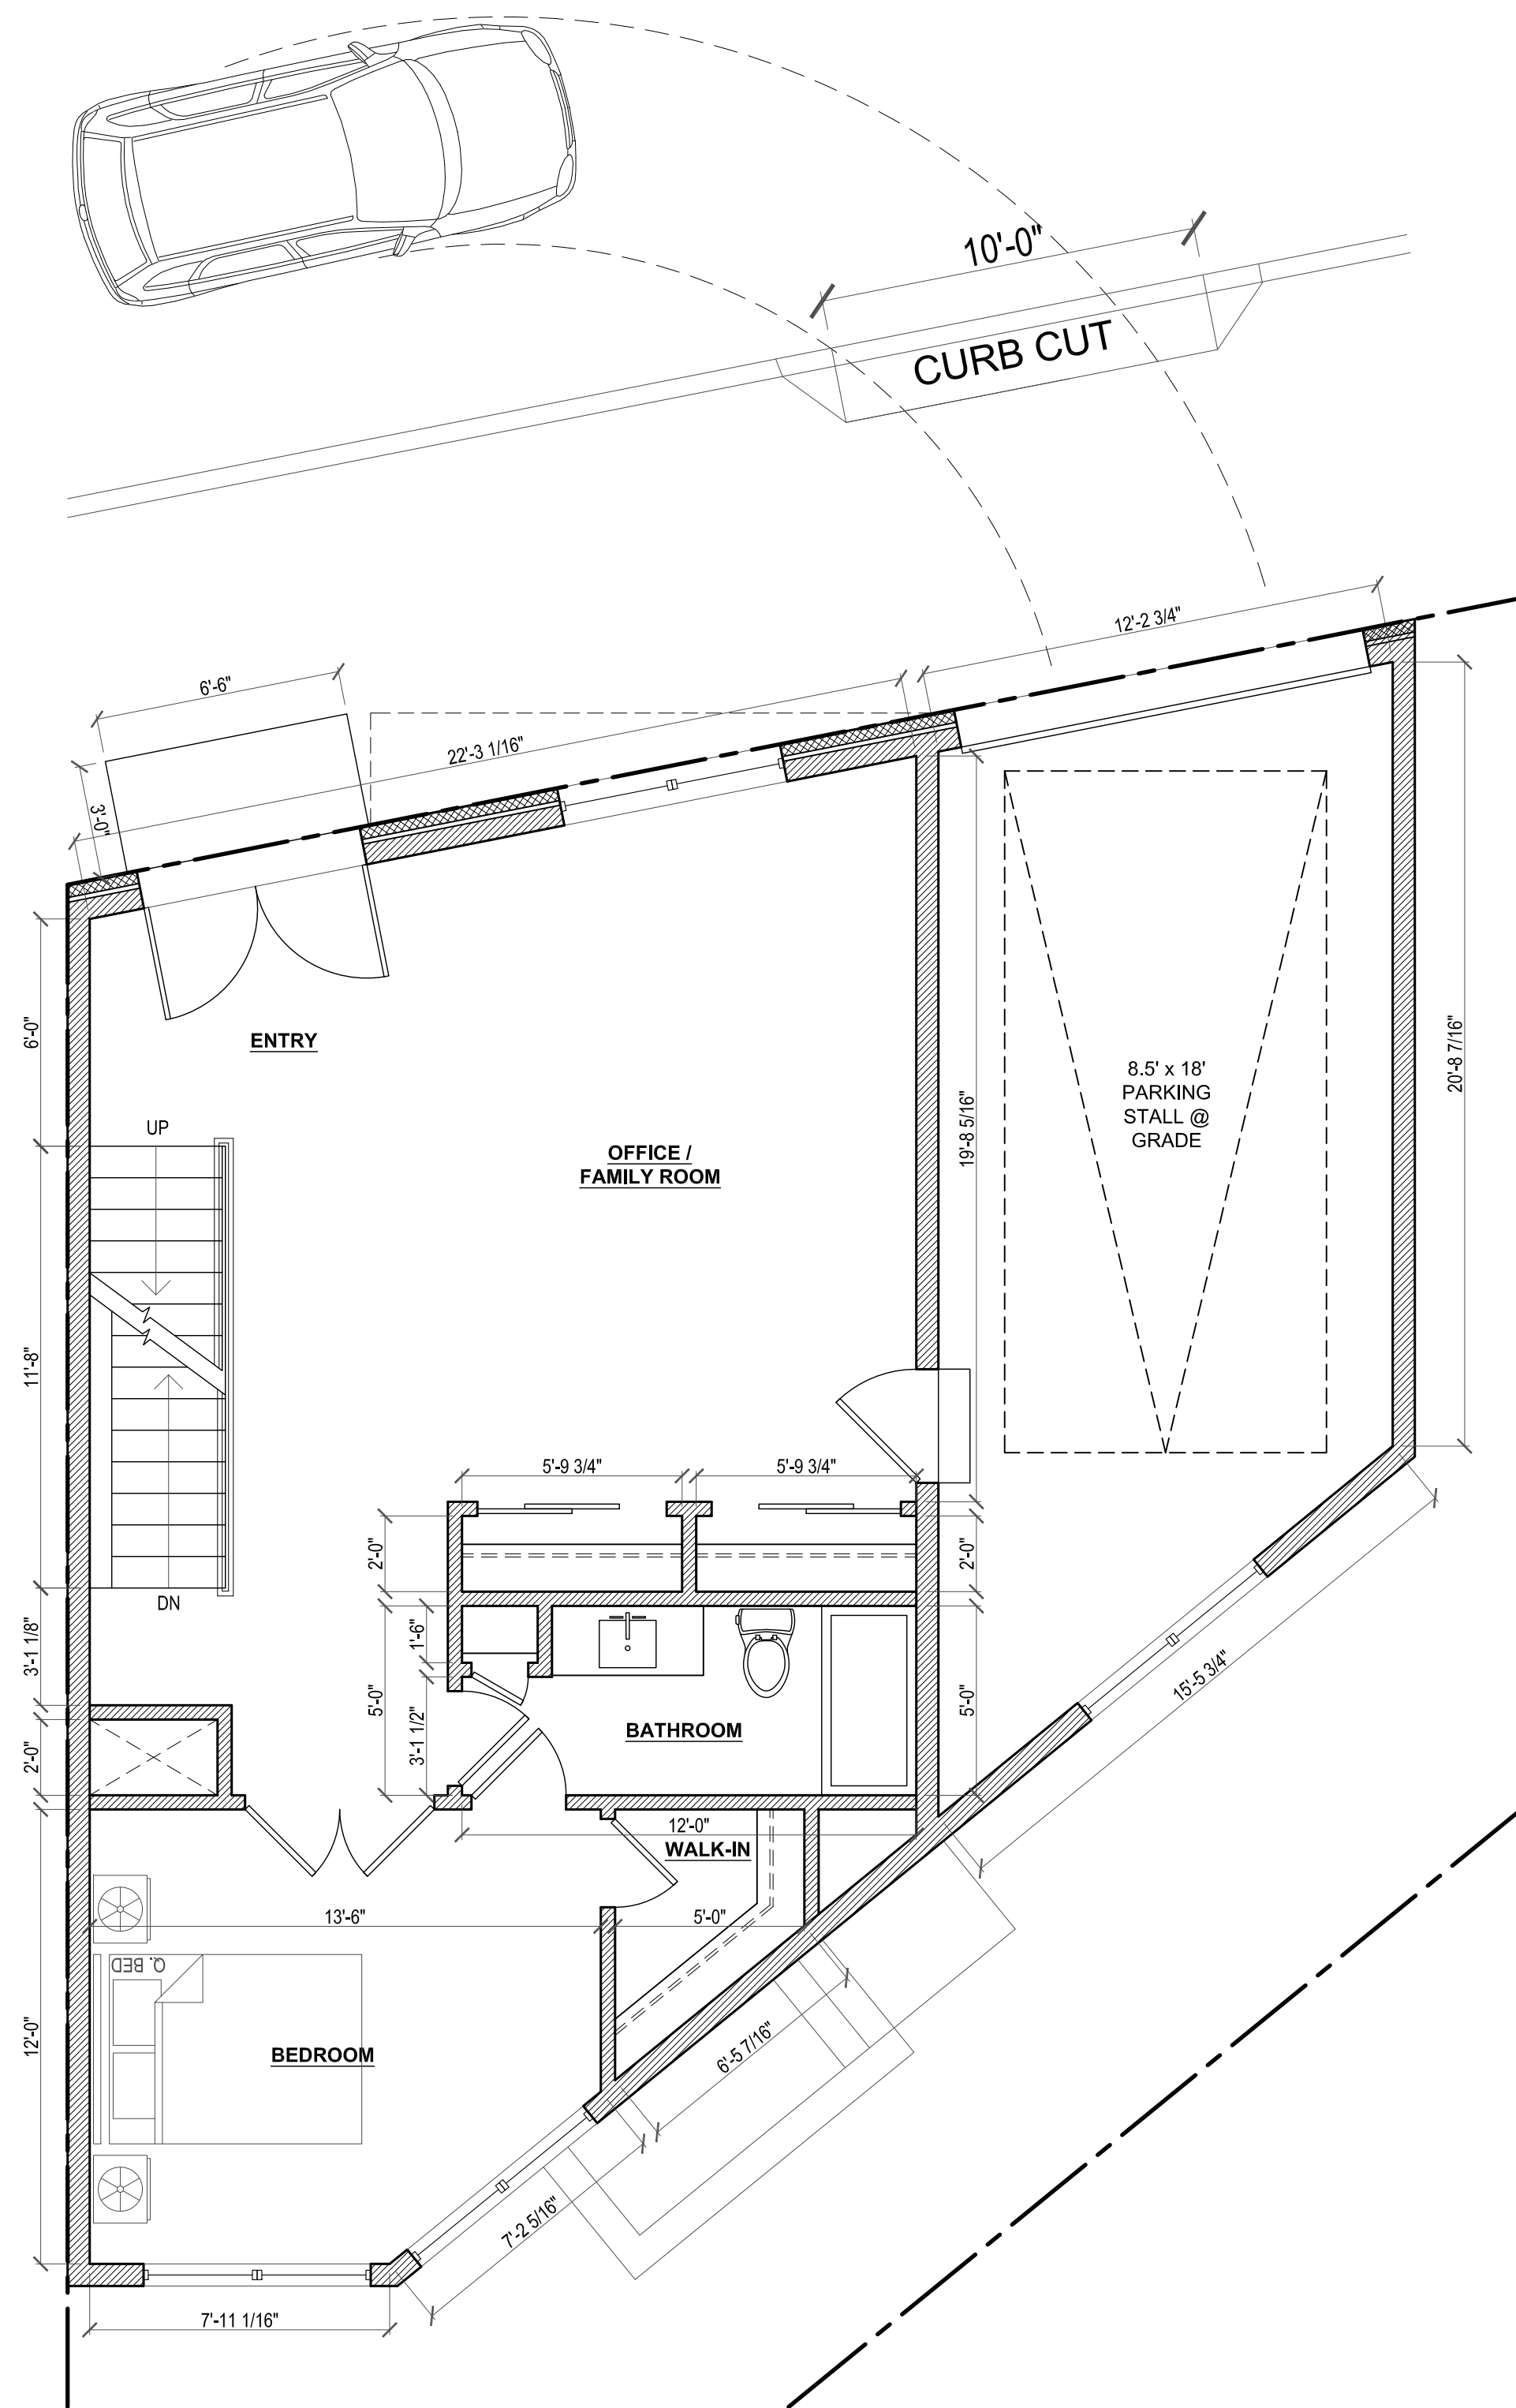


2 FIRST FLOOR PLAN
SD.1 1/4" = 1'-0"

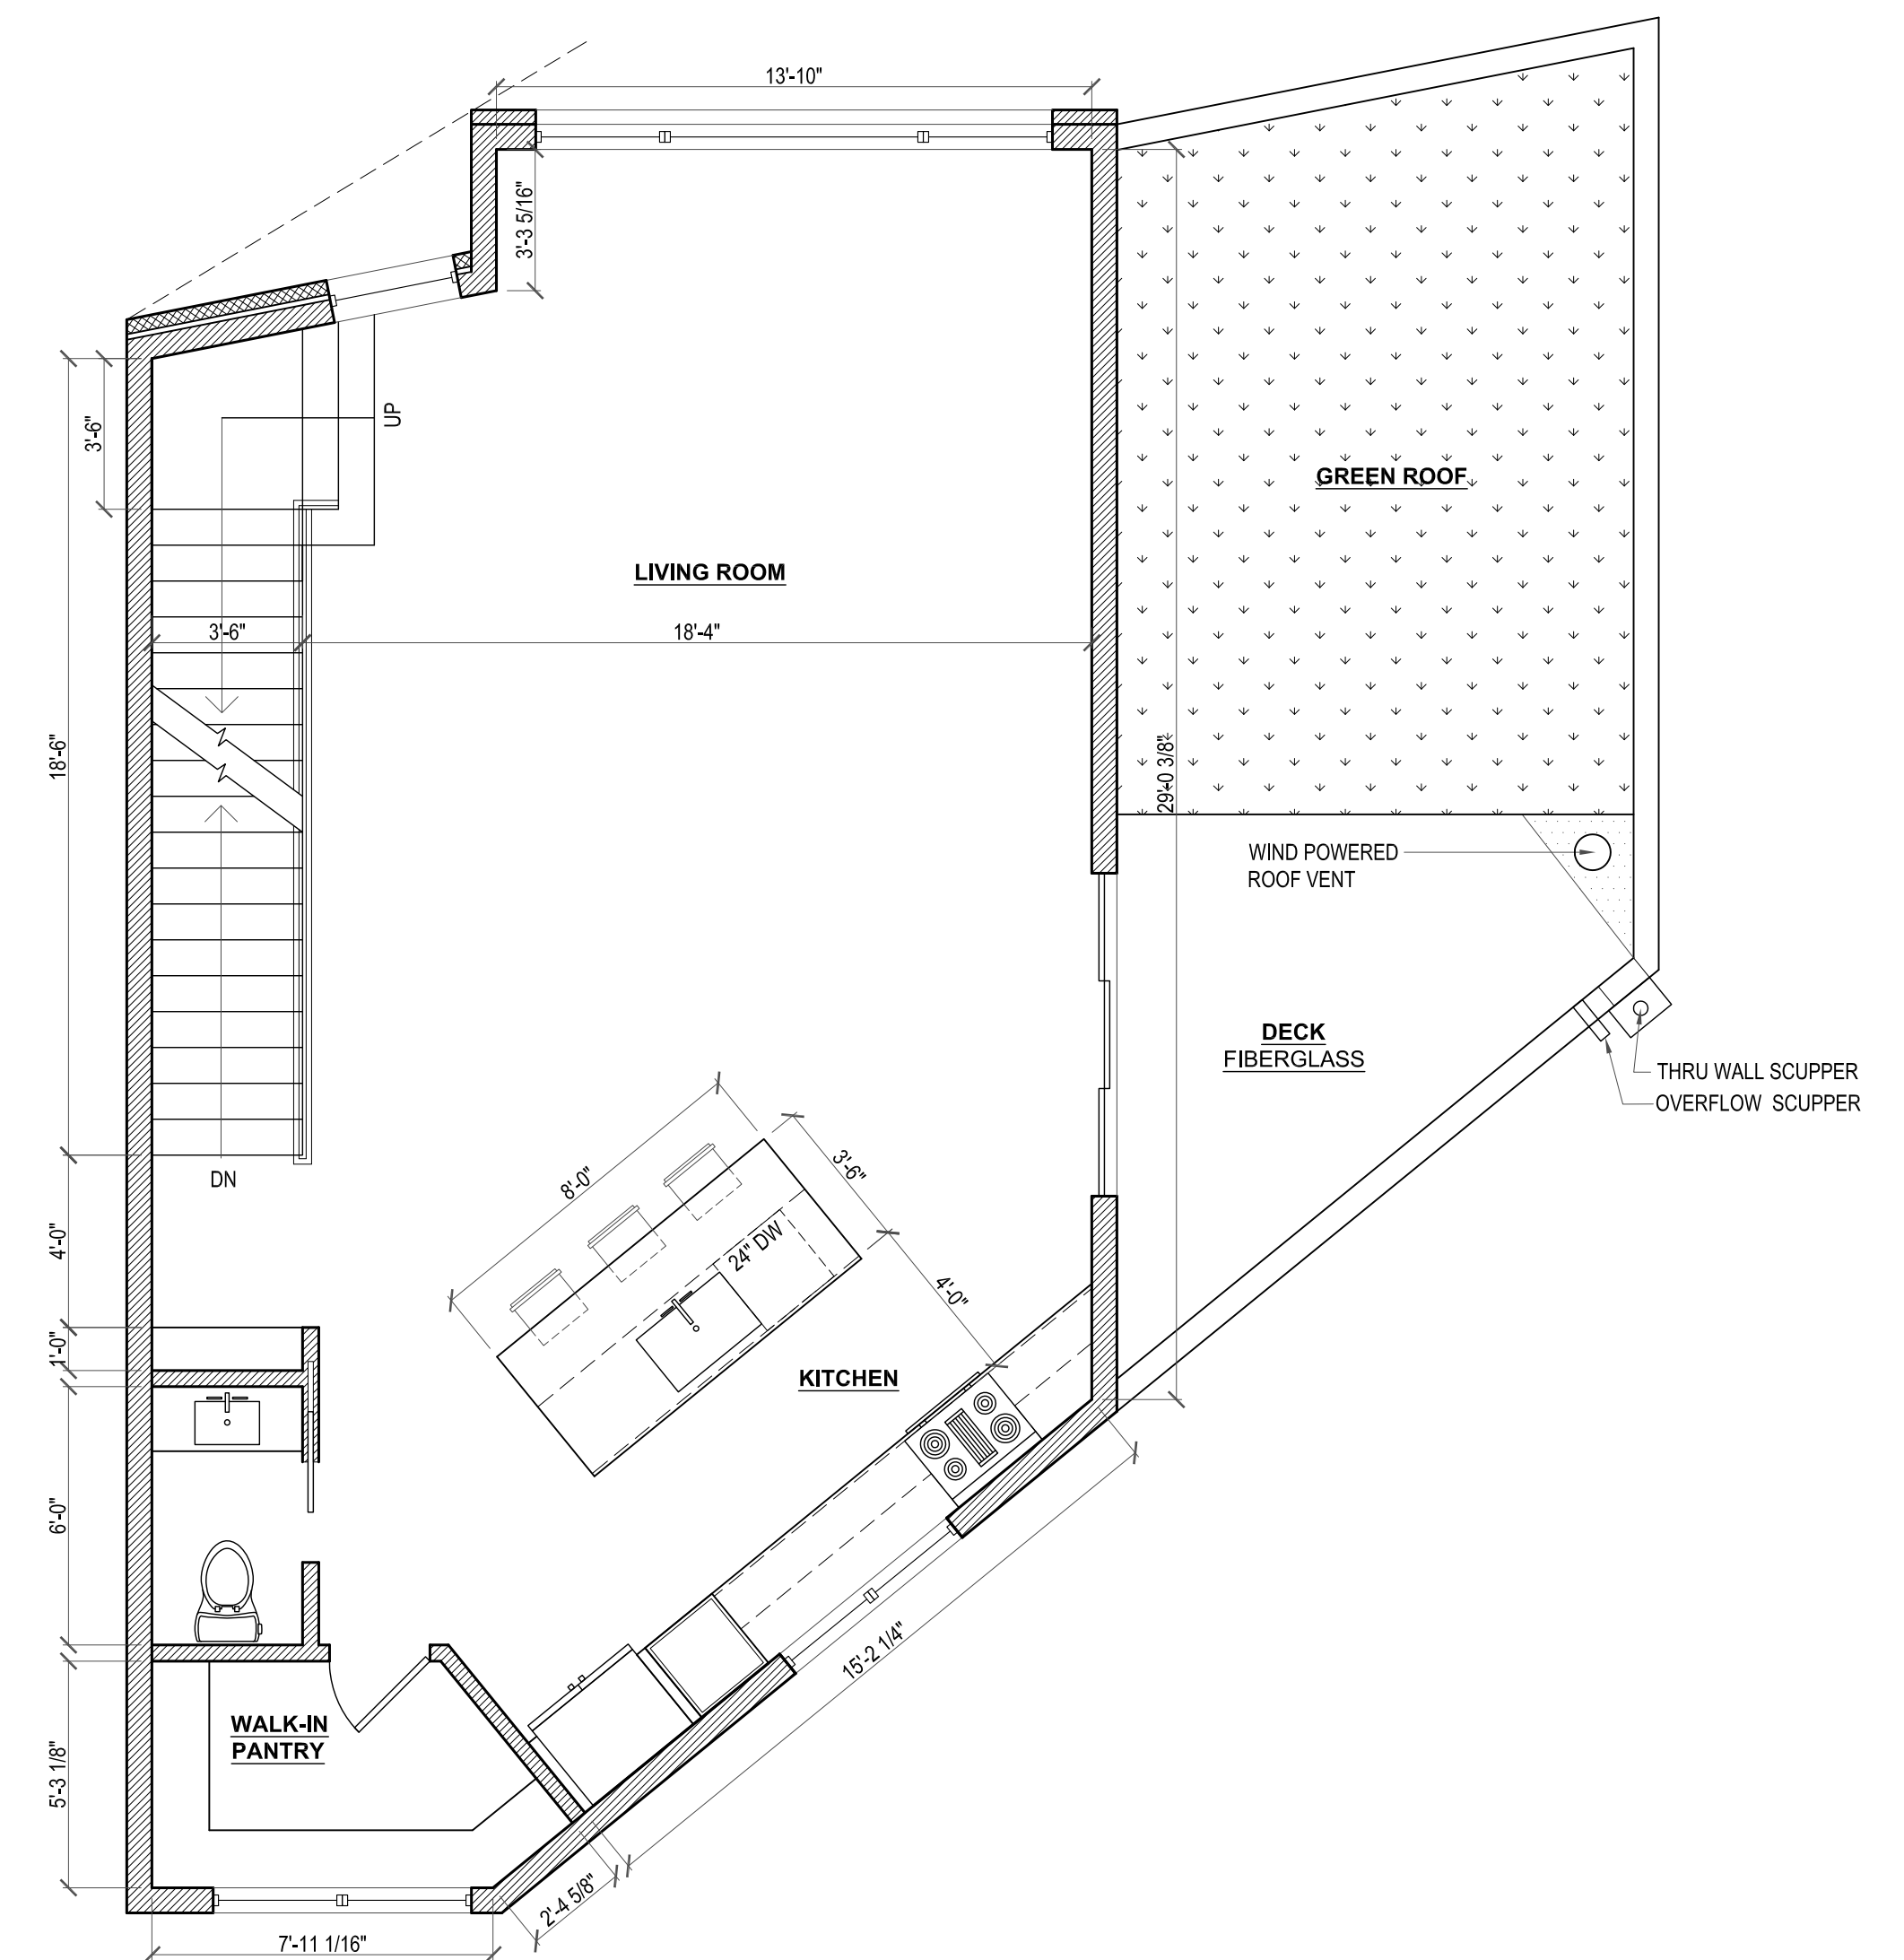

3 SECOND FLOOR PLAN
SD.1 1/4" = 1'-0"

#	DATE	ISSUE / REVISION
	02.22.2017	SCHEMATIC

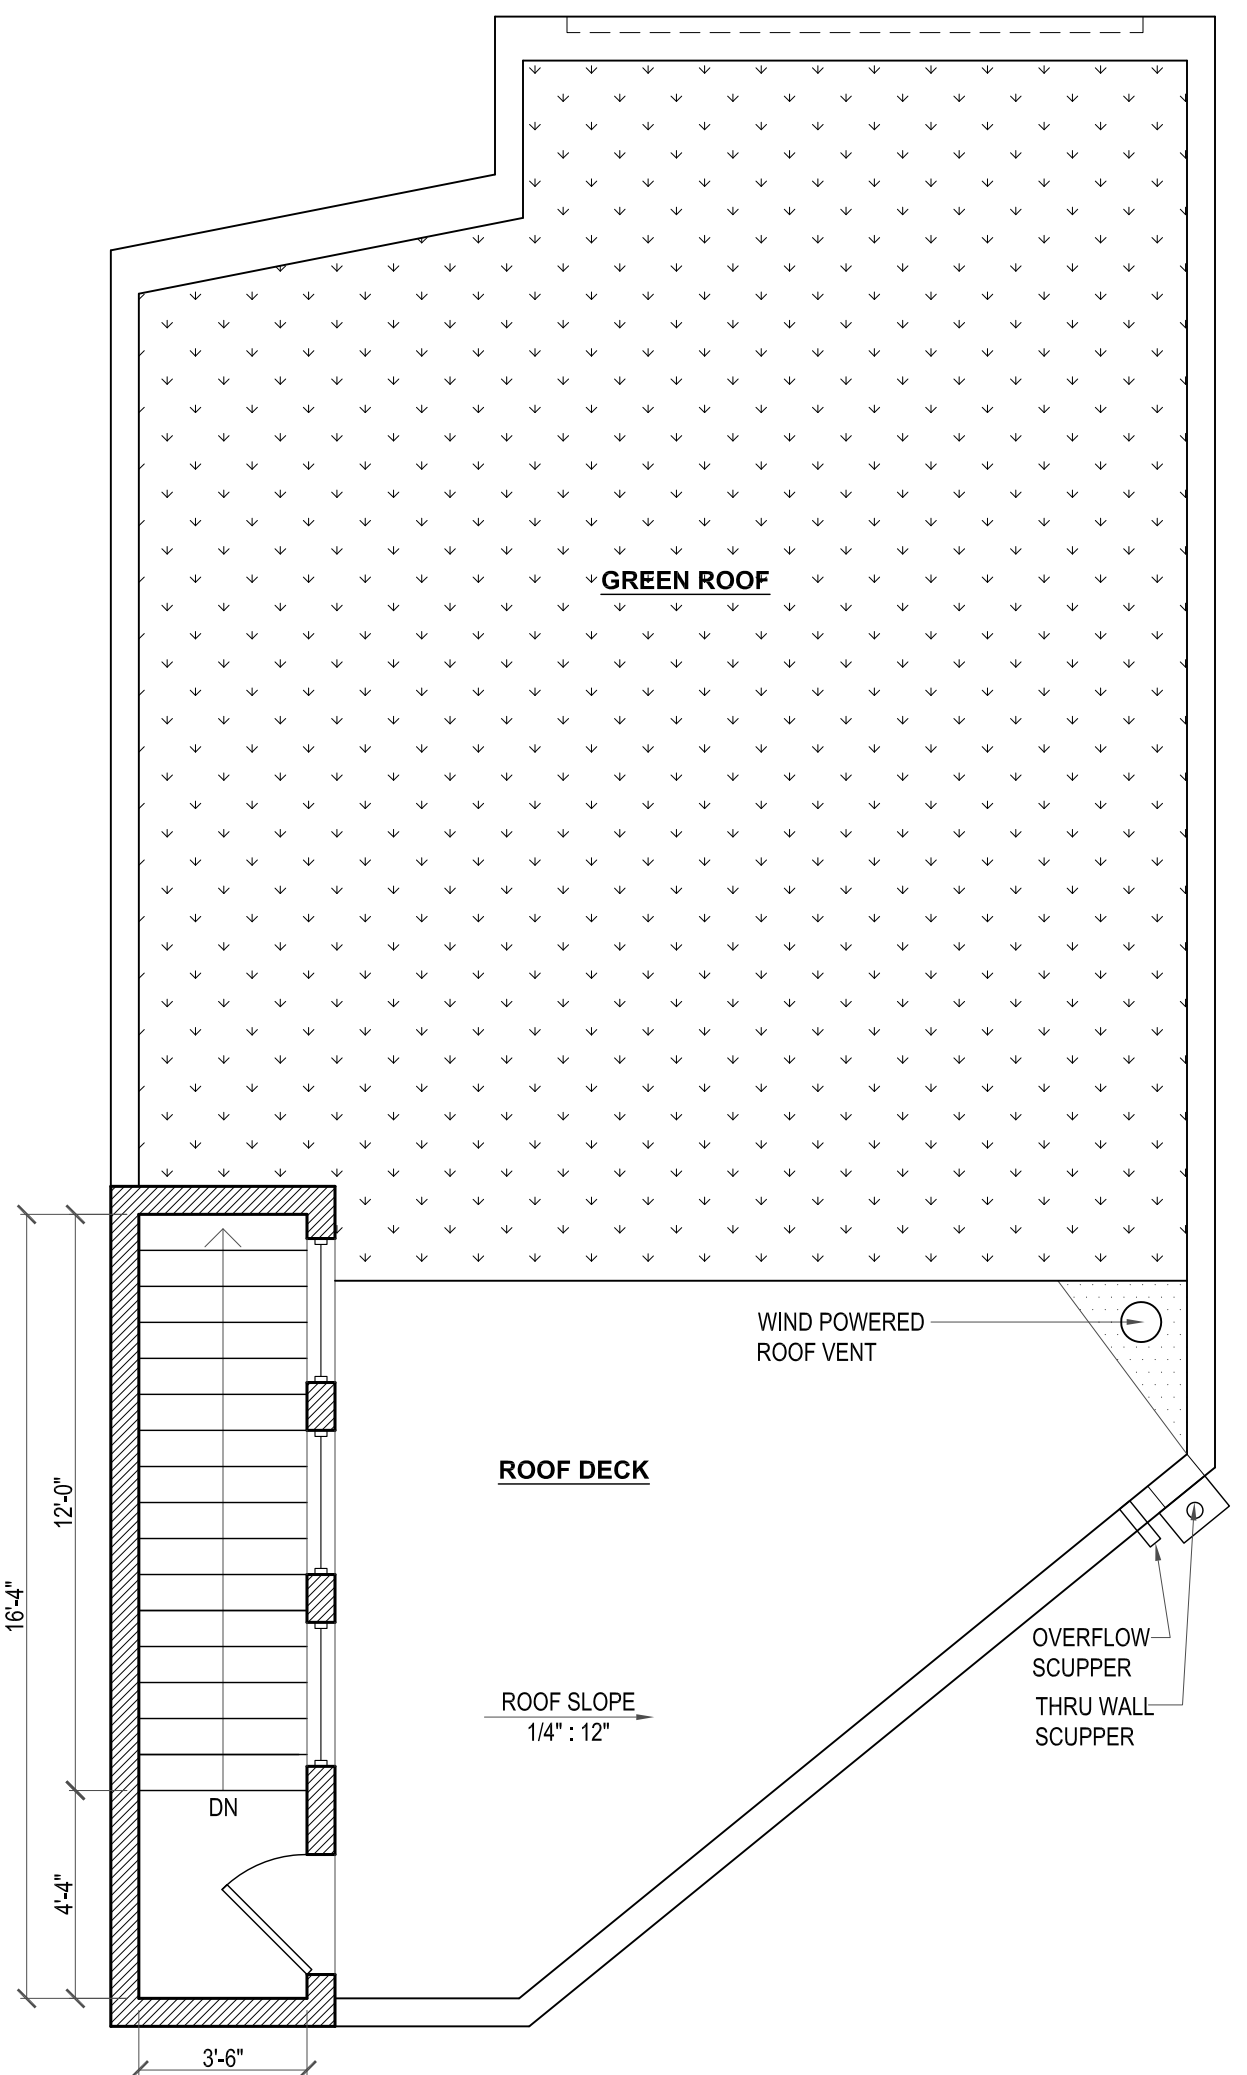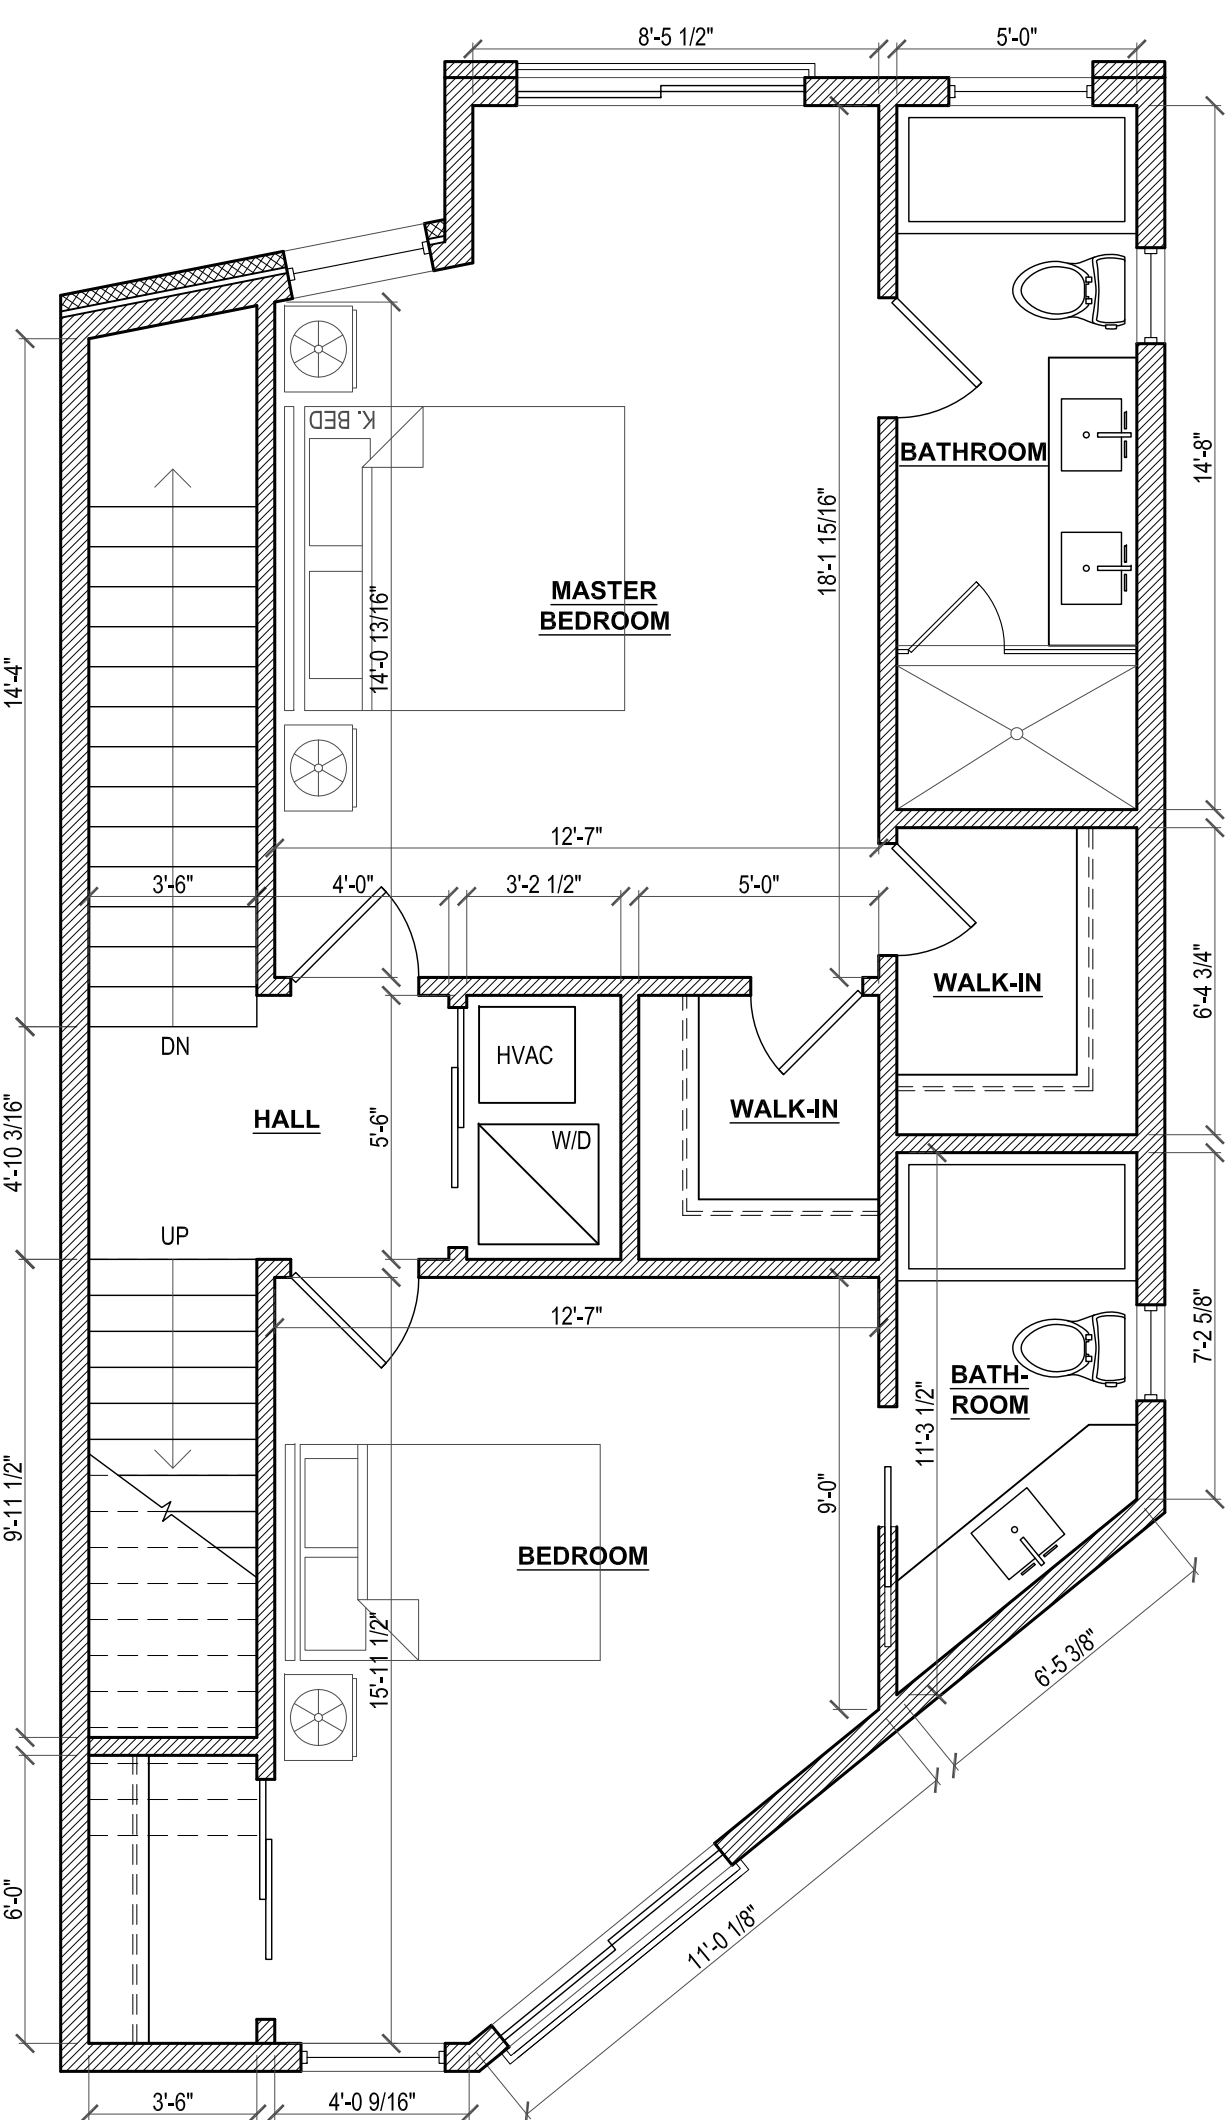

#	DATE	ISSUE / REVISION
	02.22.2017	SCHEMATIC