




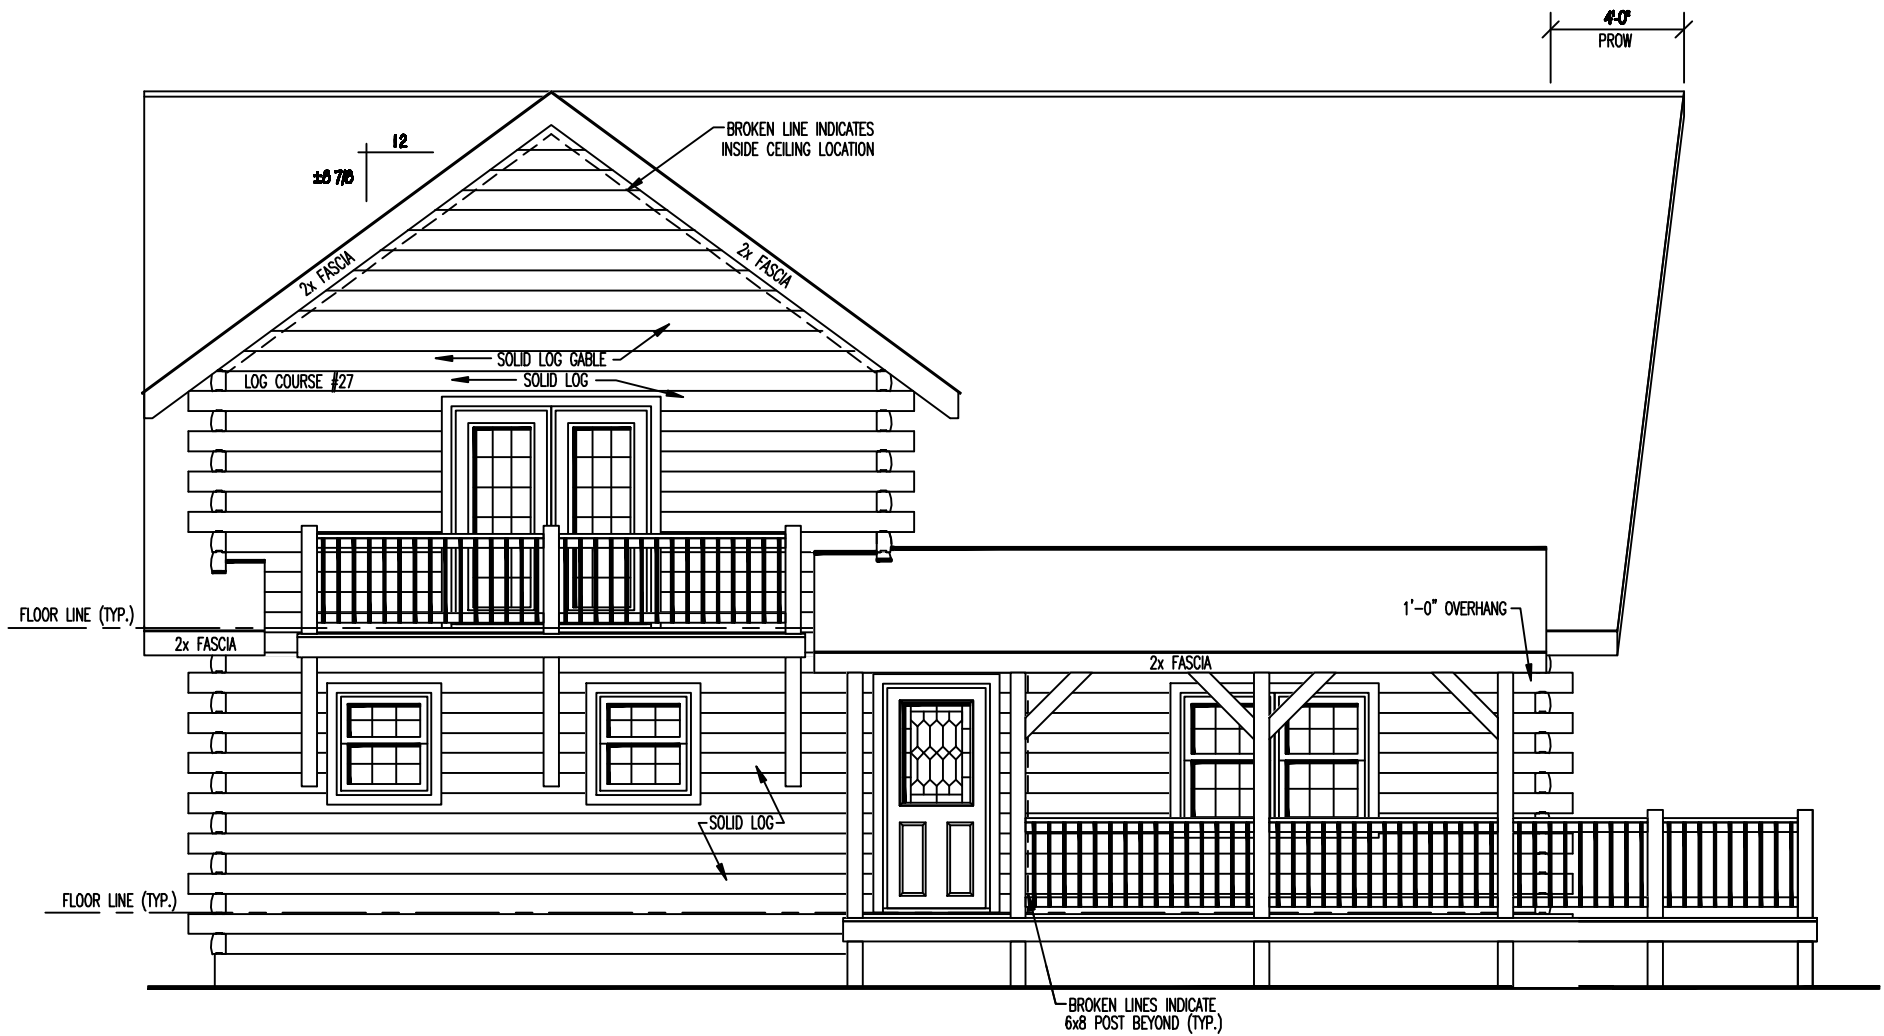


FRONT ELEVATION

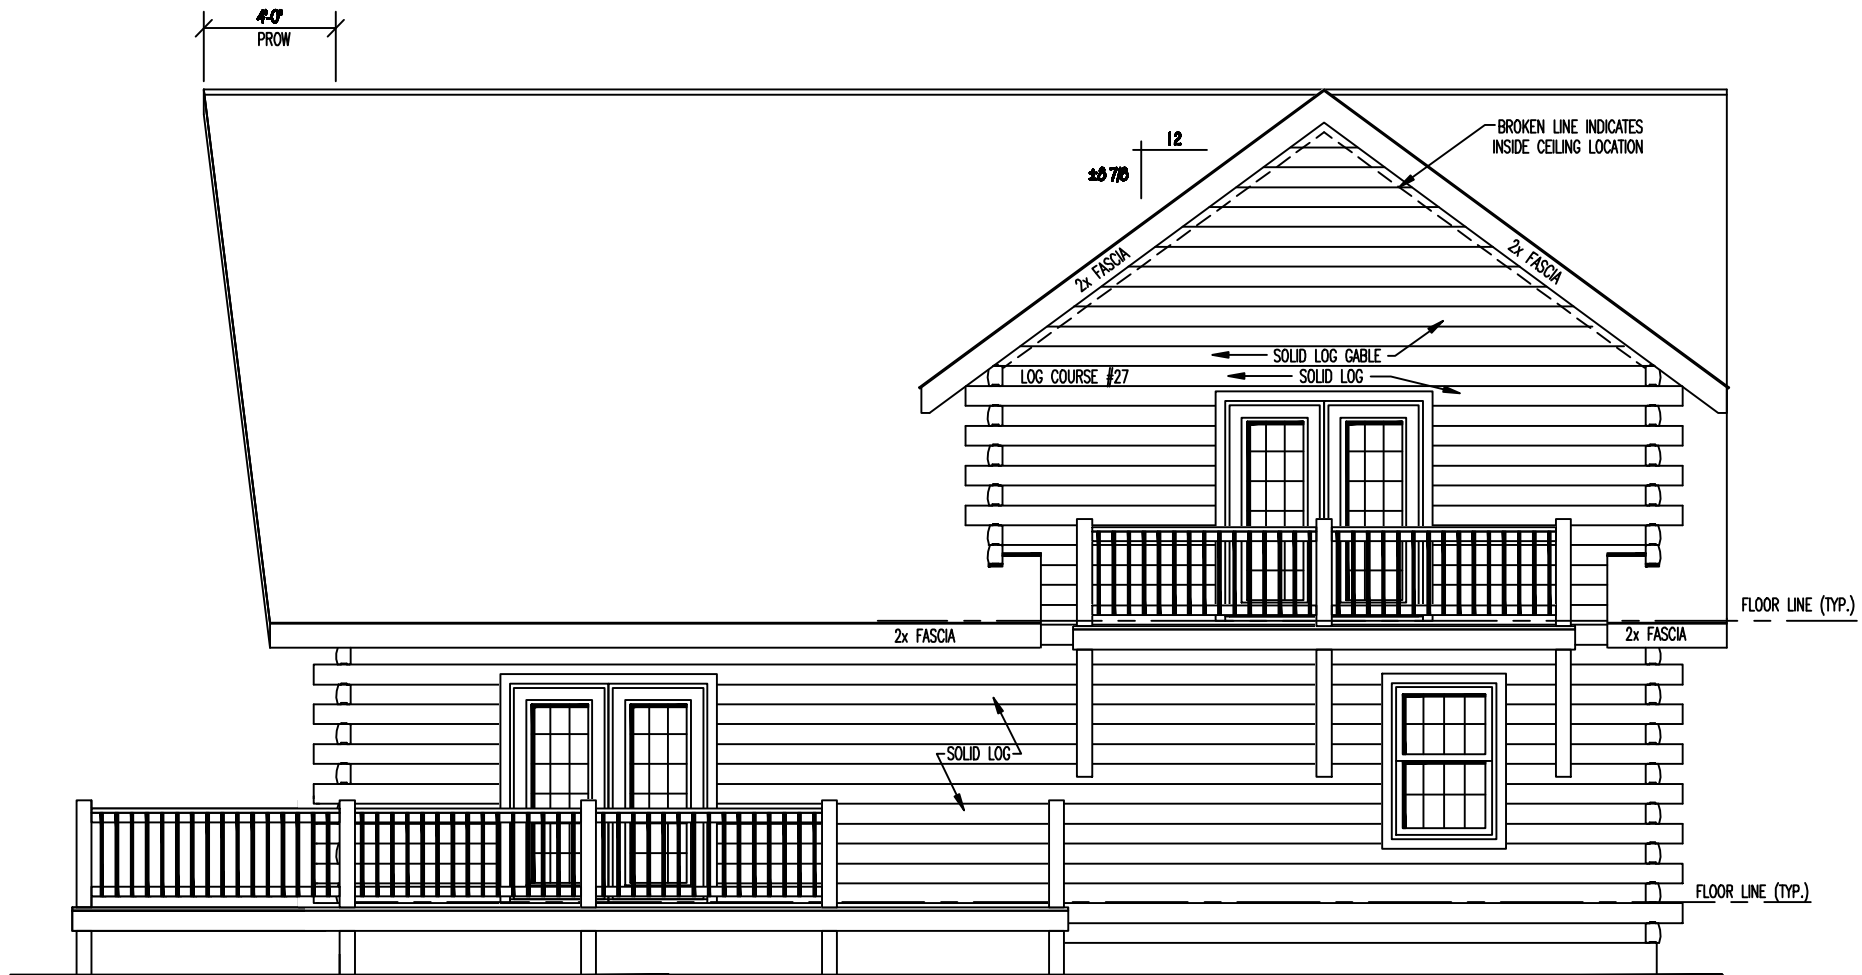


REAR ELEVATION

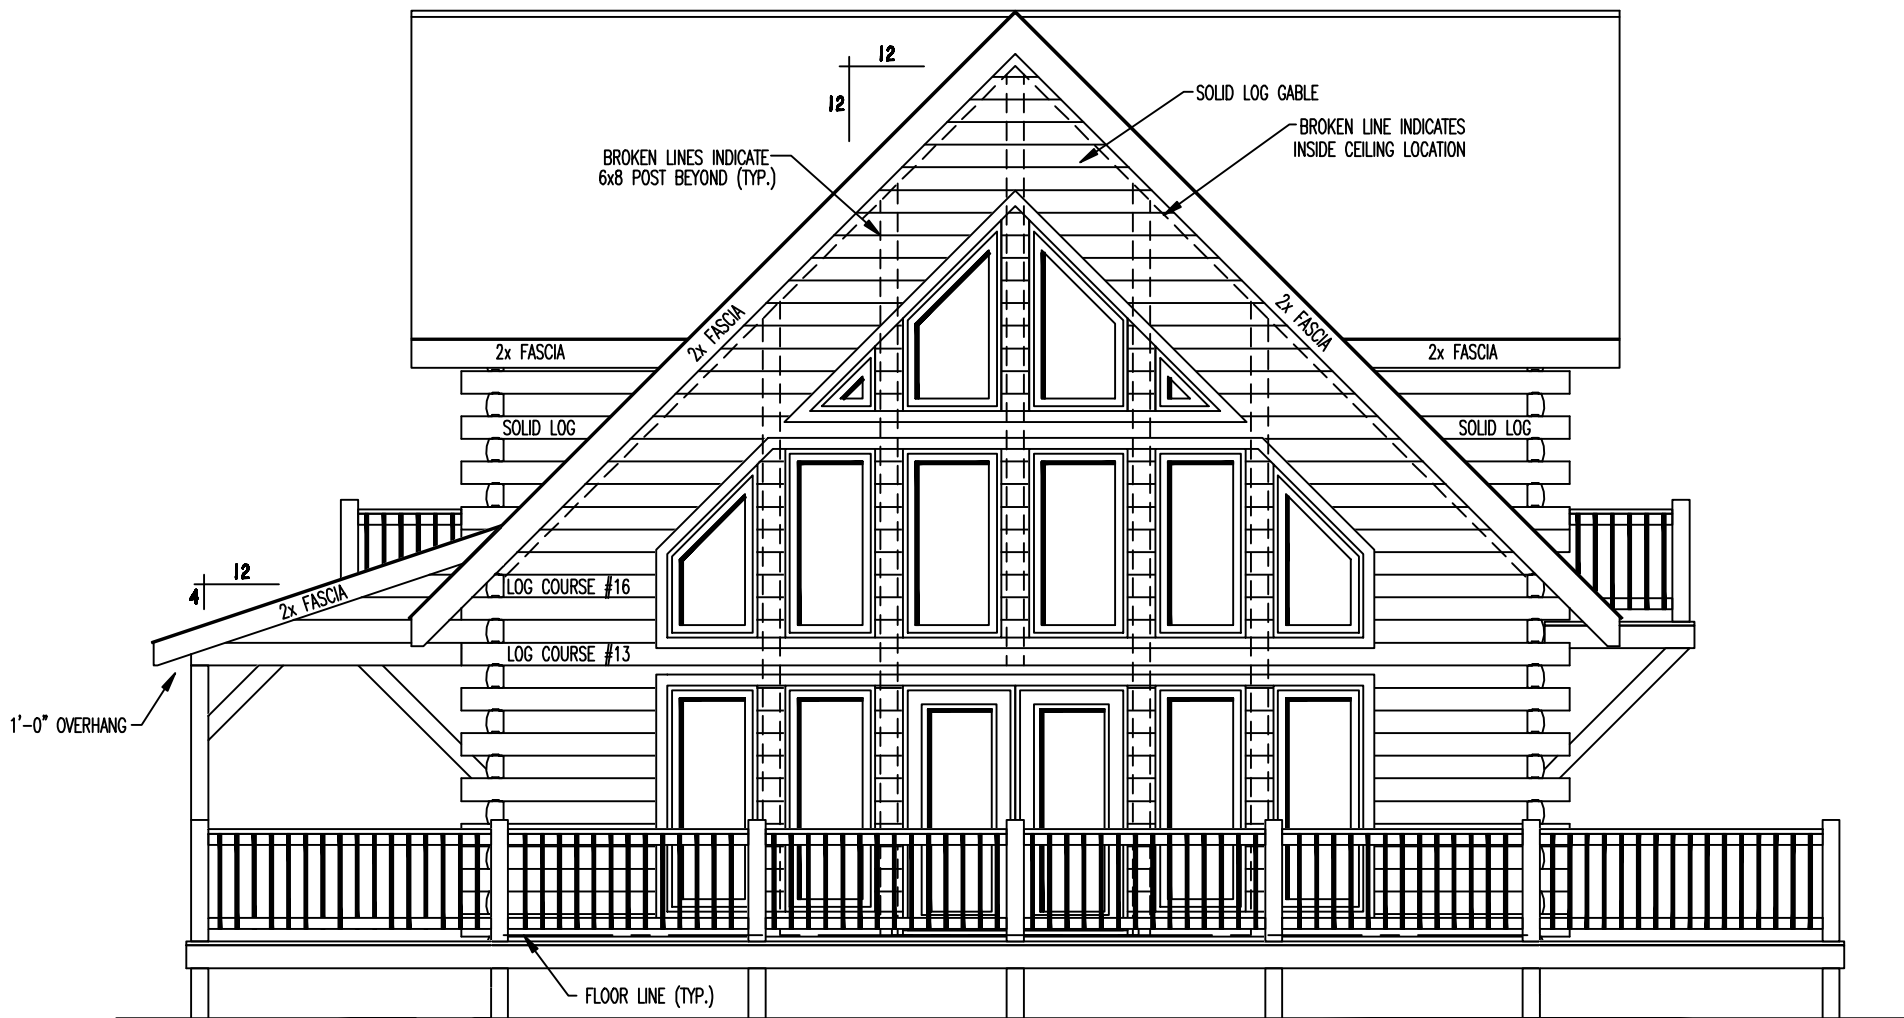

RIGHT ELEVATION

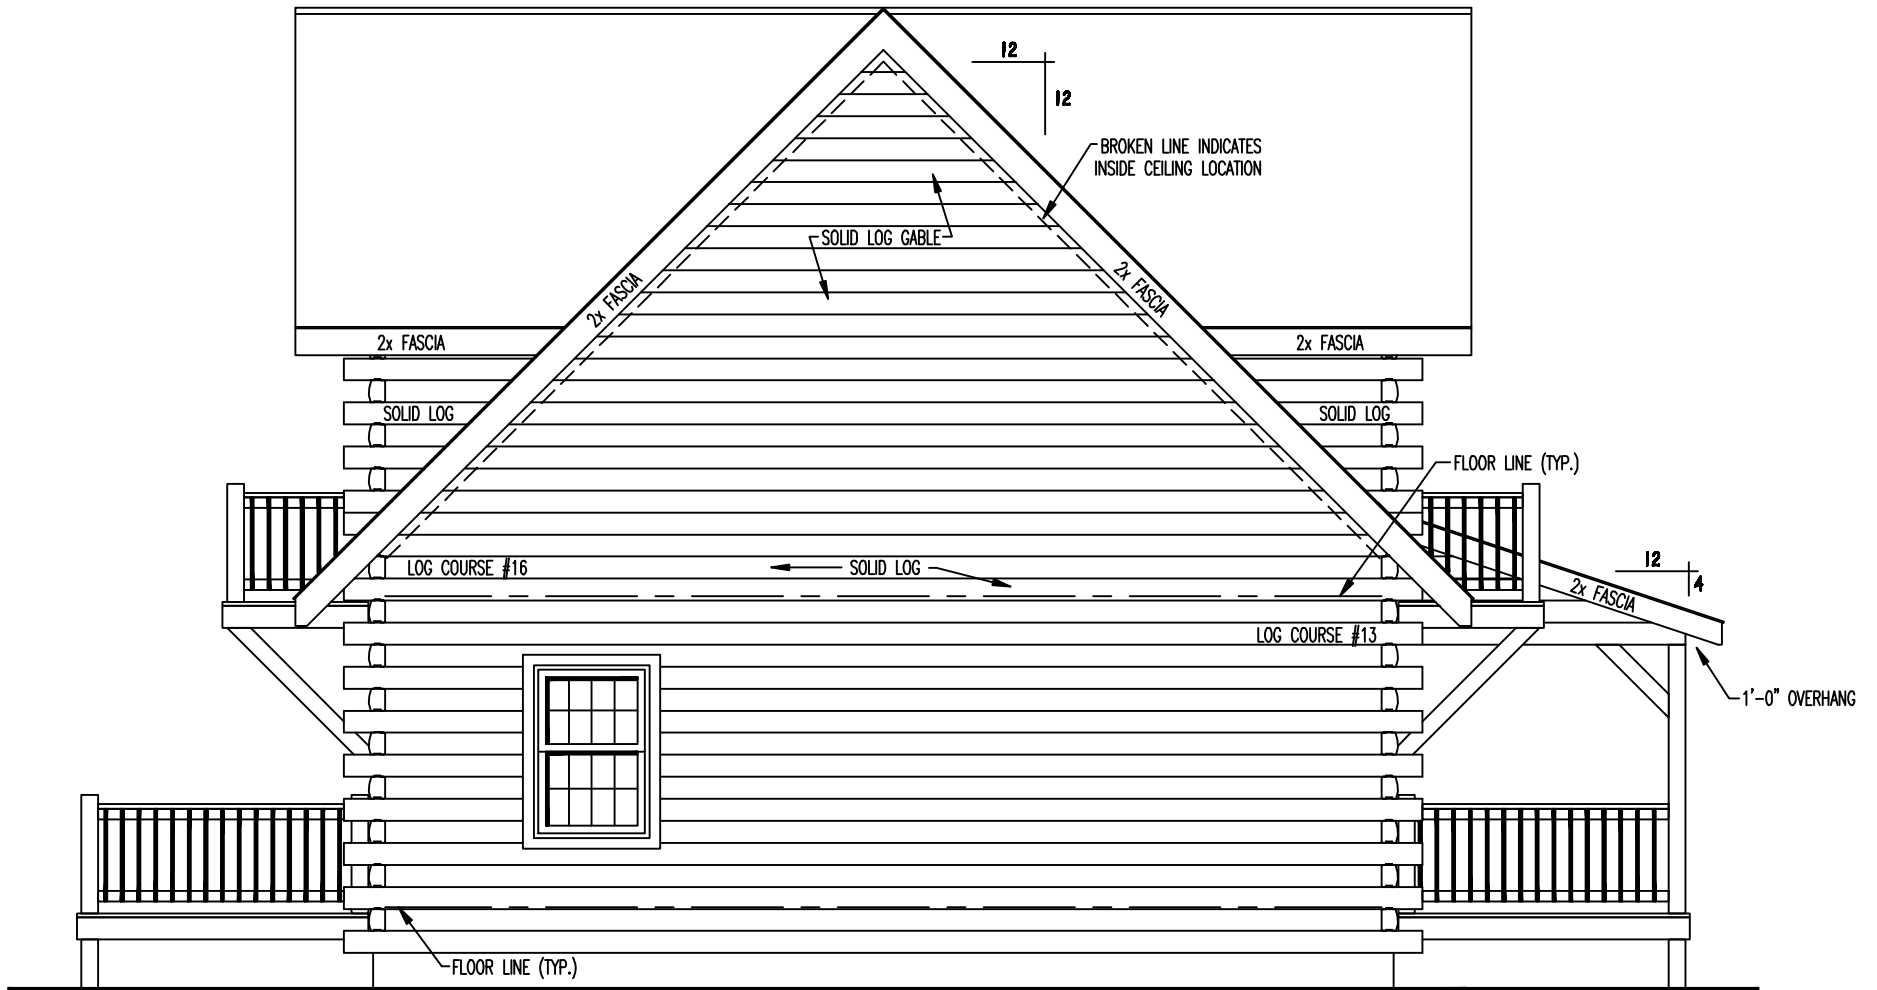

LEFT ELEVATION

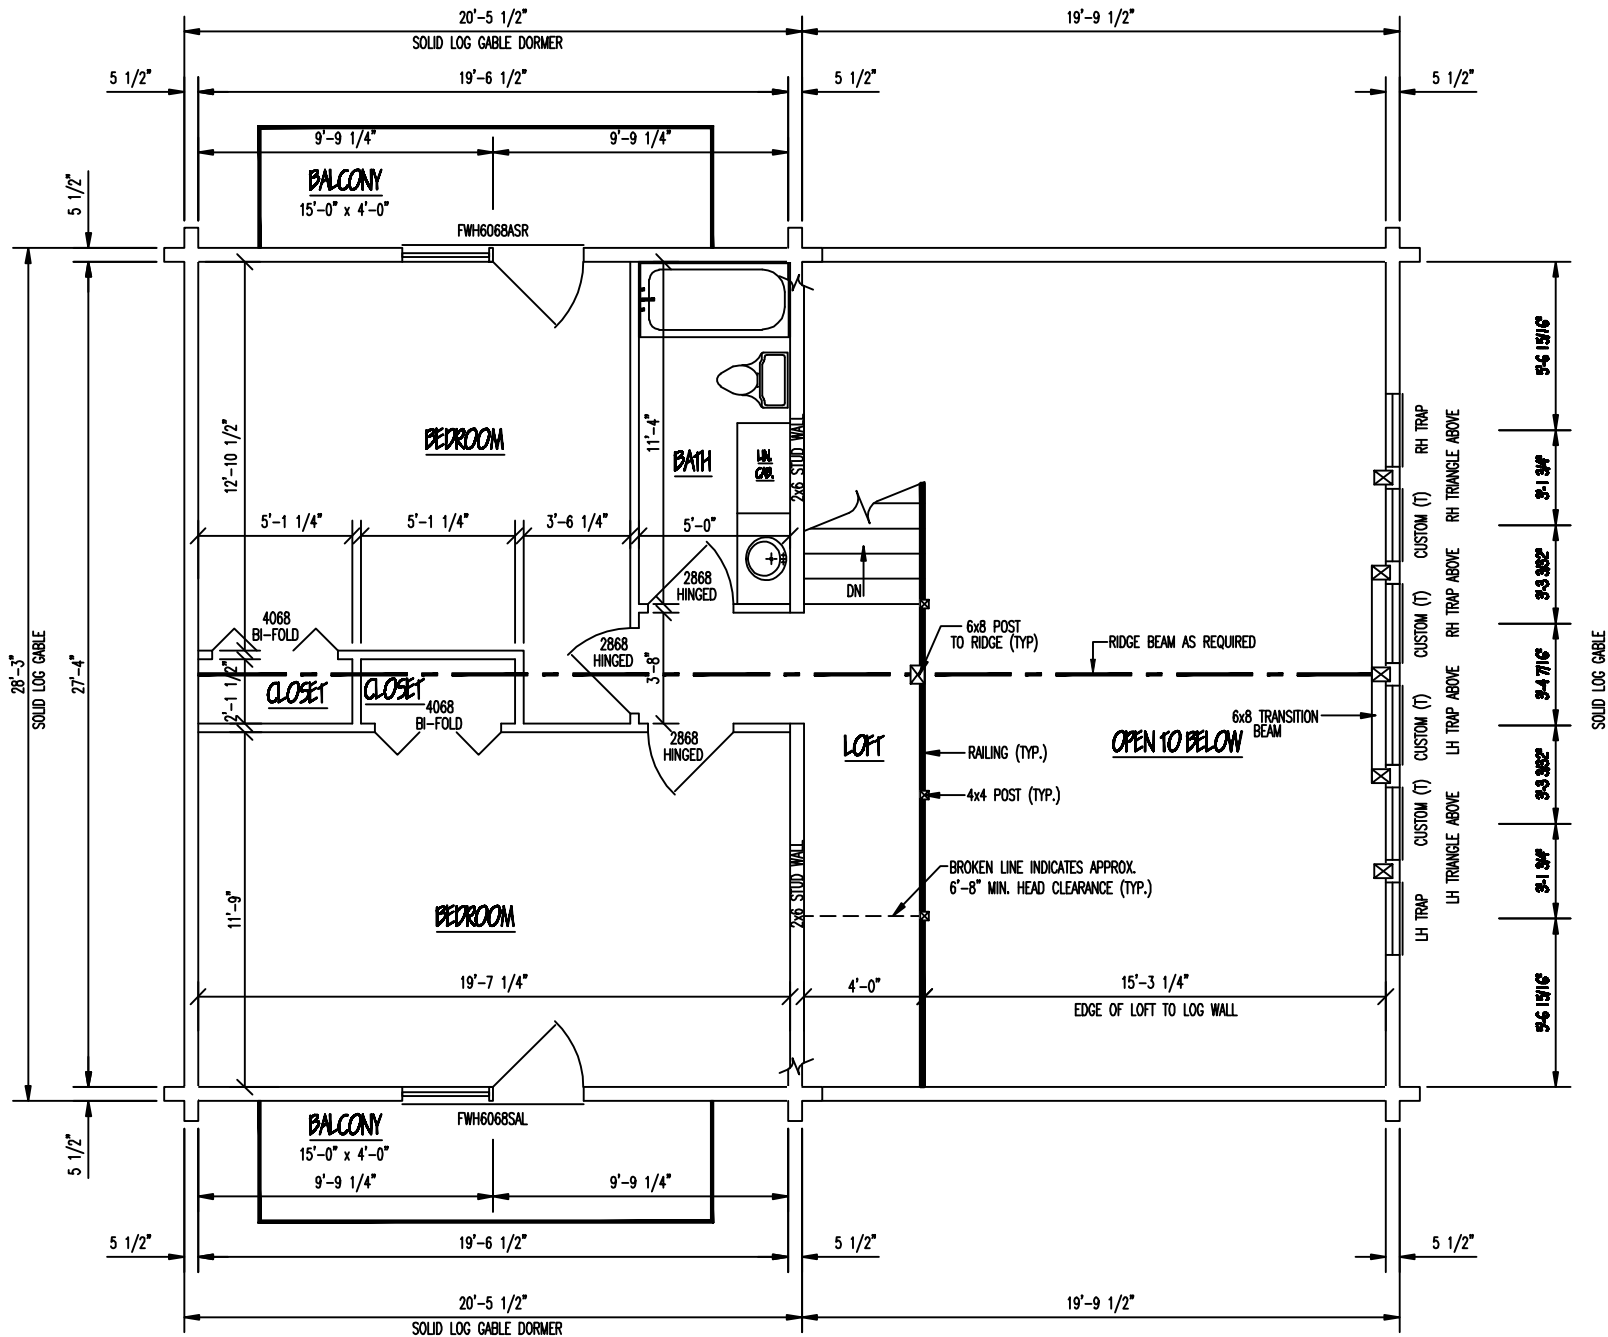

2nd LEVEL FLOOR PLAN

2ND LEVEL FLOOR SPACE = 636 SQ. FT.

PORCH/DECK FLOOR SPACE = 60 SQ. FT.