

Page 4

31 Park St, Exeter, Devon, EX1 1LH
All rights reserved. Licence number 10002402
21/09/15 to 30/09/15 Centre Line Surveys Ltd

Survey for
DARTINGTON HALL TRUST
The Elmshurst Centre
Dartington Hall
Toures
Devon TQ9 6EL

Survey at
**DARTINGTON RECREATION
ASSOCIATION**
DARTINGTON

File: DHT415 Sheet 1 of 1

Scale 1:1250 @ A3


Date of survey: 10/03/15

Centre Line Surveys

20 Dartmouth Road
Plymouth
Devon
TQ4 5SQ
Tel/Fax: 01603-534015



Dwg. No. DHT415_JRP_R1 Rev 1

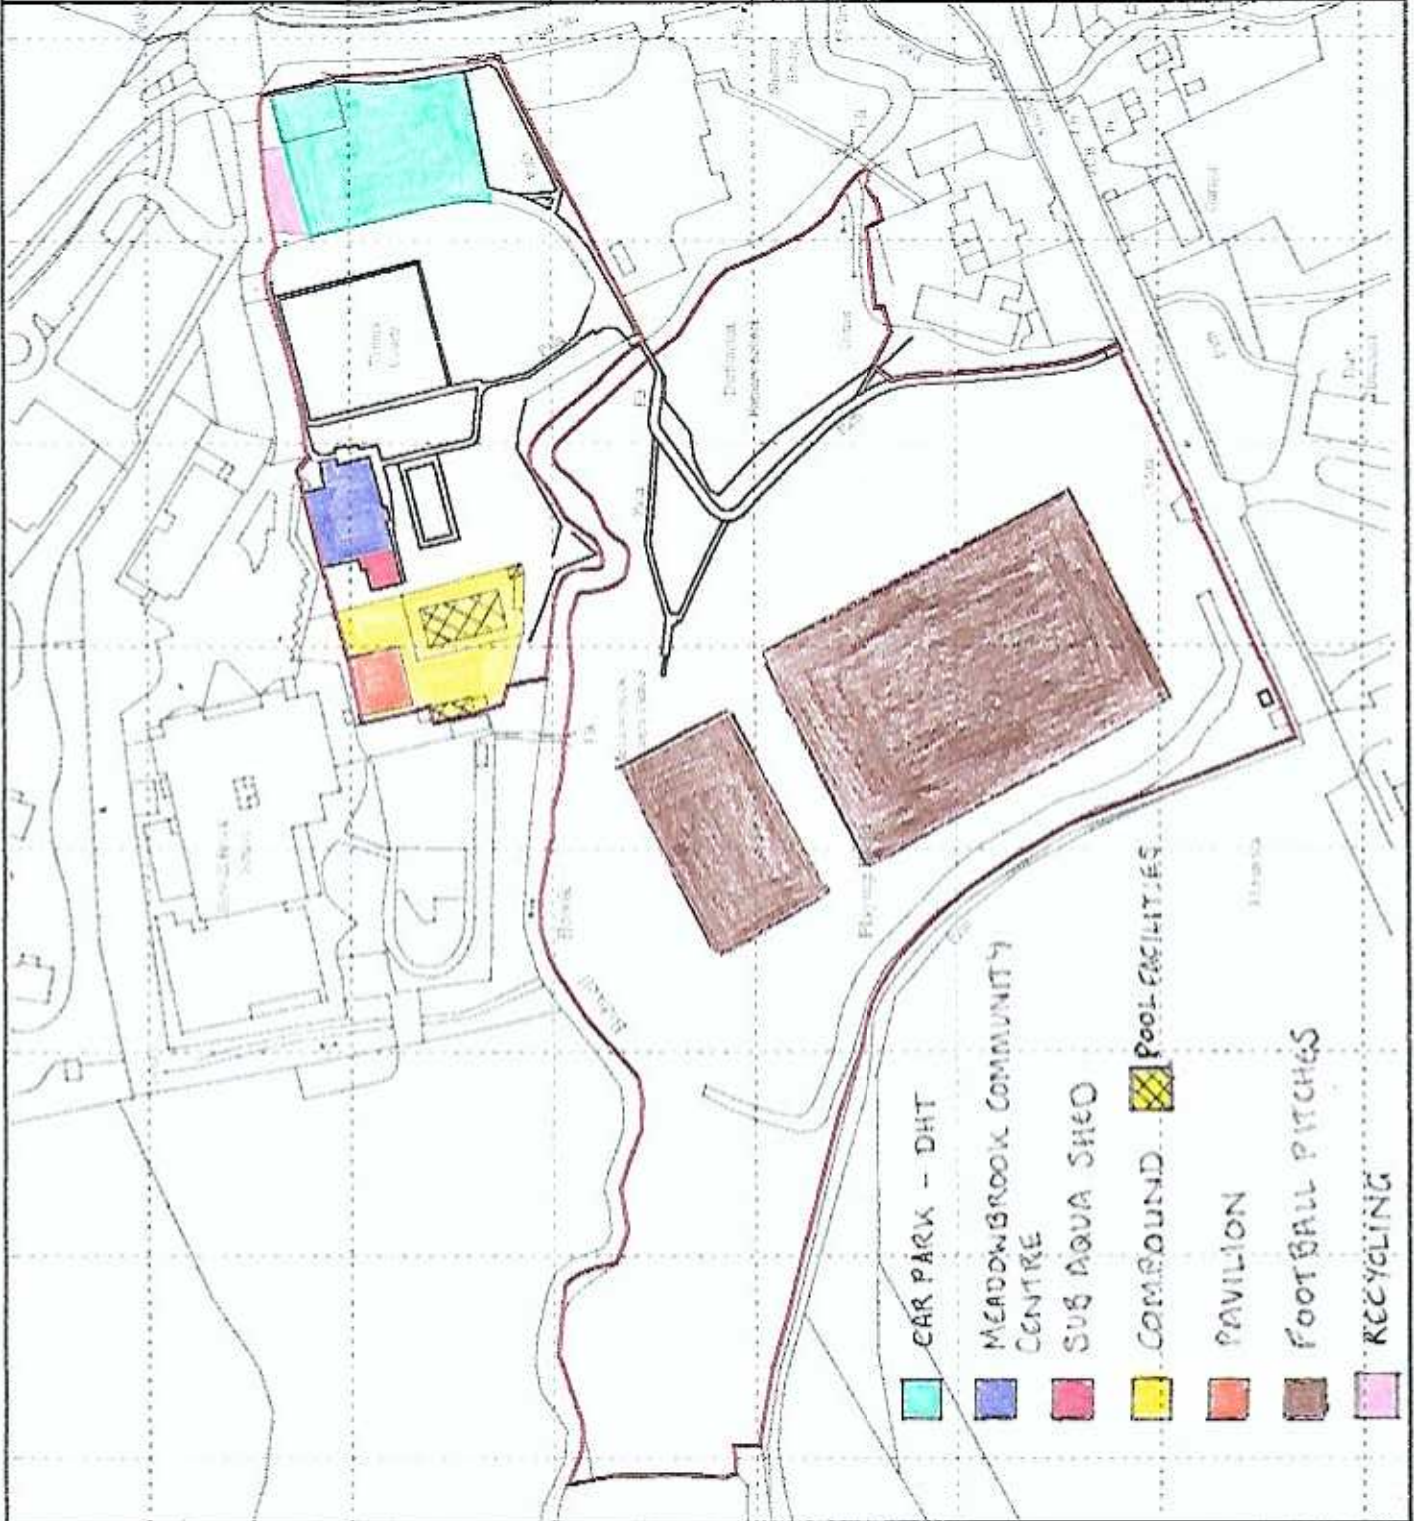

CAR PARK - DHT

MEADOWBROOK COMMUNITY CENTRE

SUB AQUA SHEO

POOL FACILITIES

PAVILION

FOOTBALL PITCHES

RECYCLING