




SIDE ELEVATION
 1/4" = 1'-0"

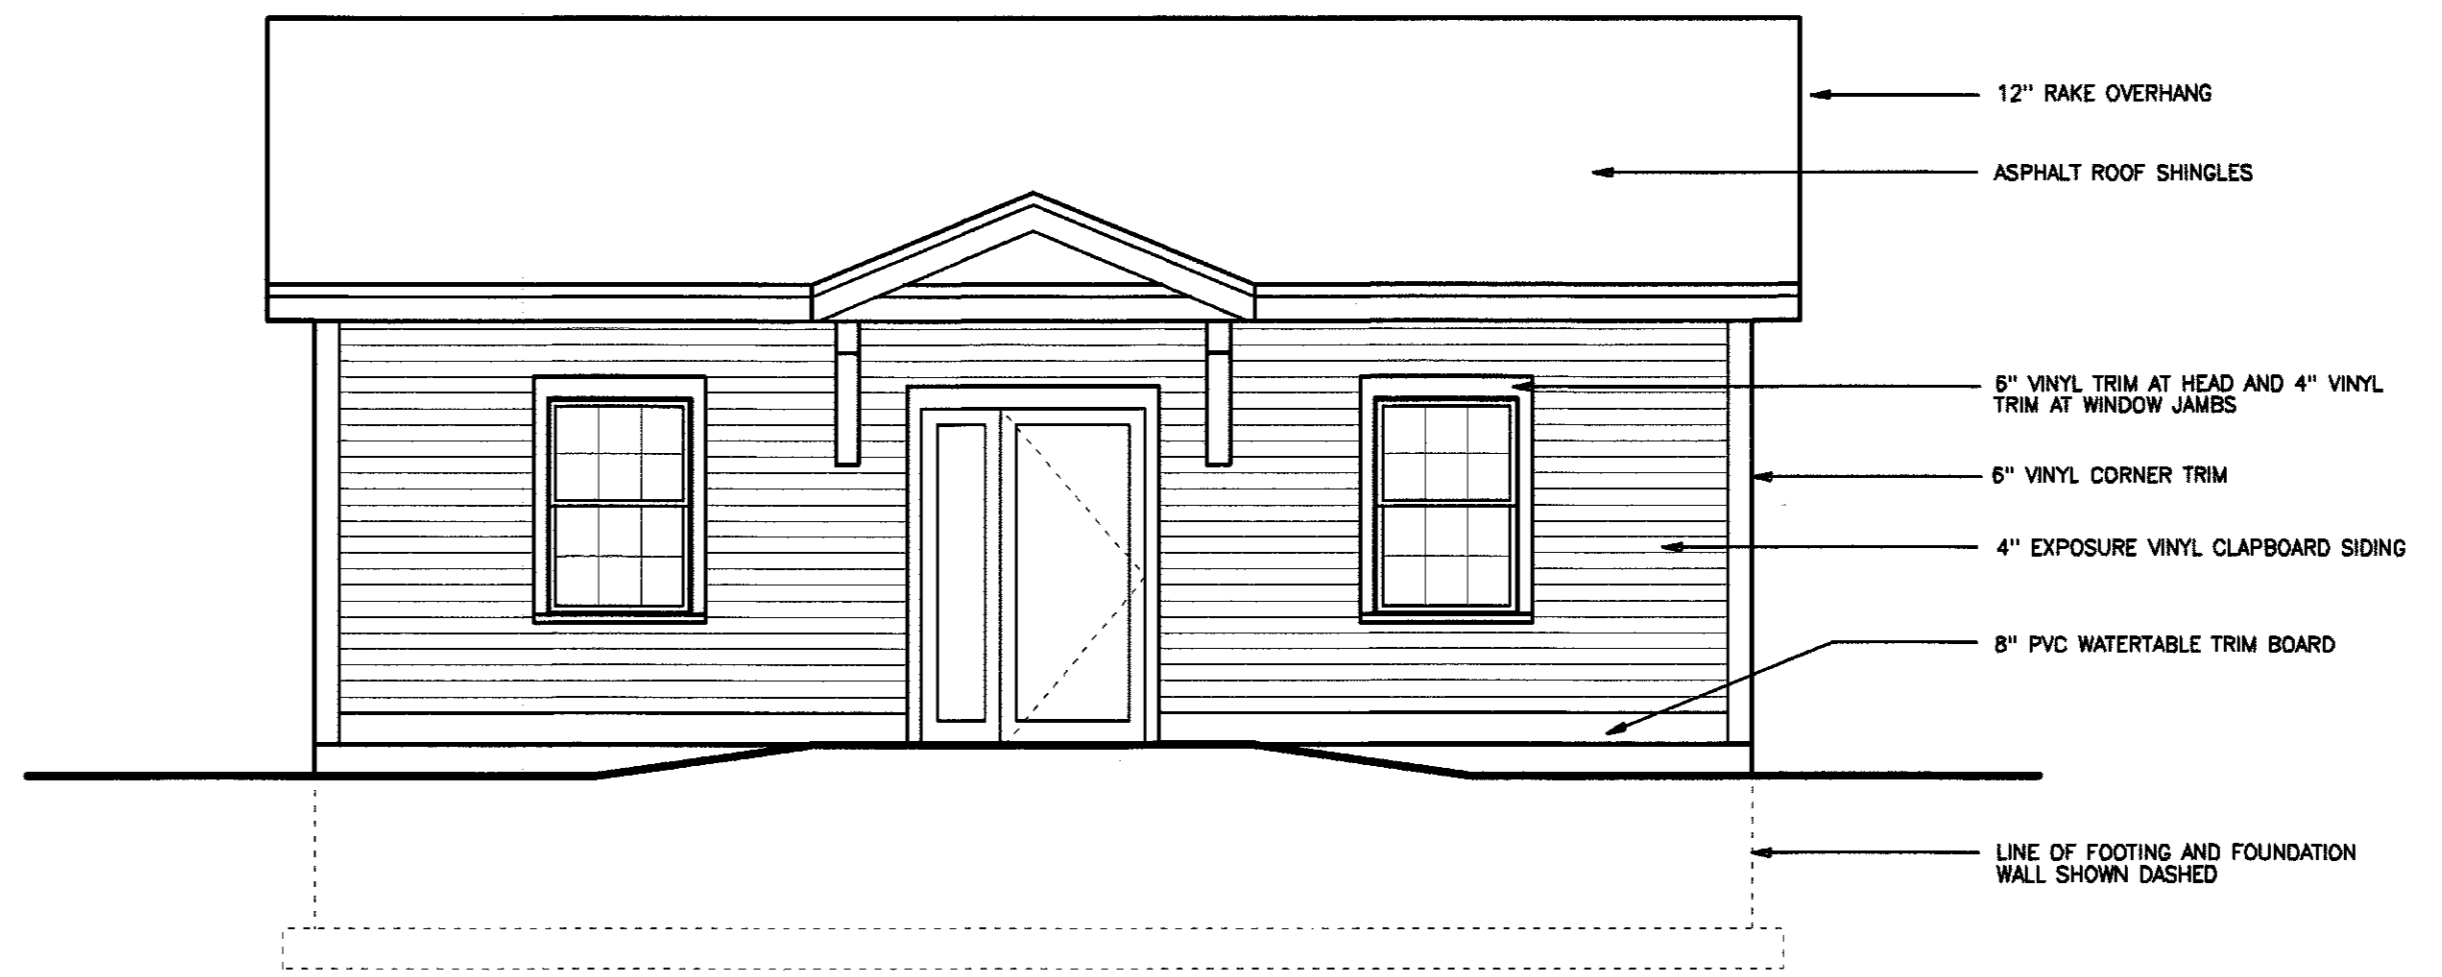


FRONT ELEVATION
 1/4" = 1'-0"

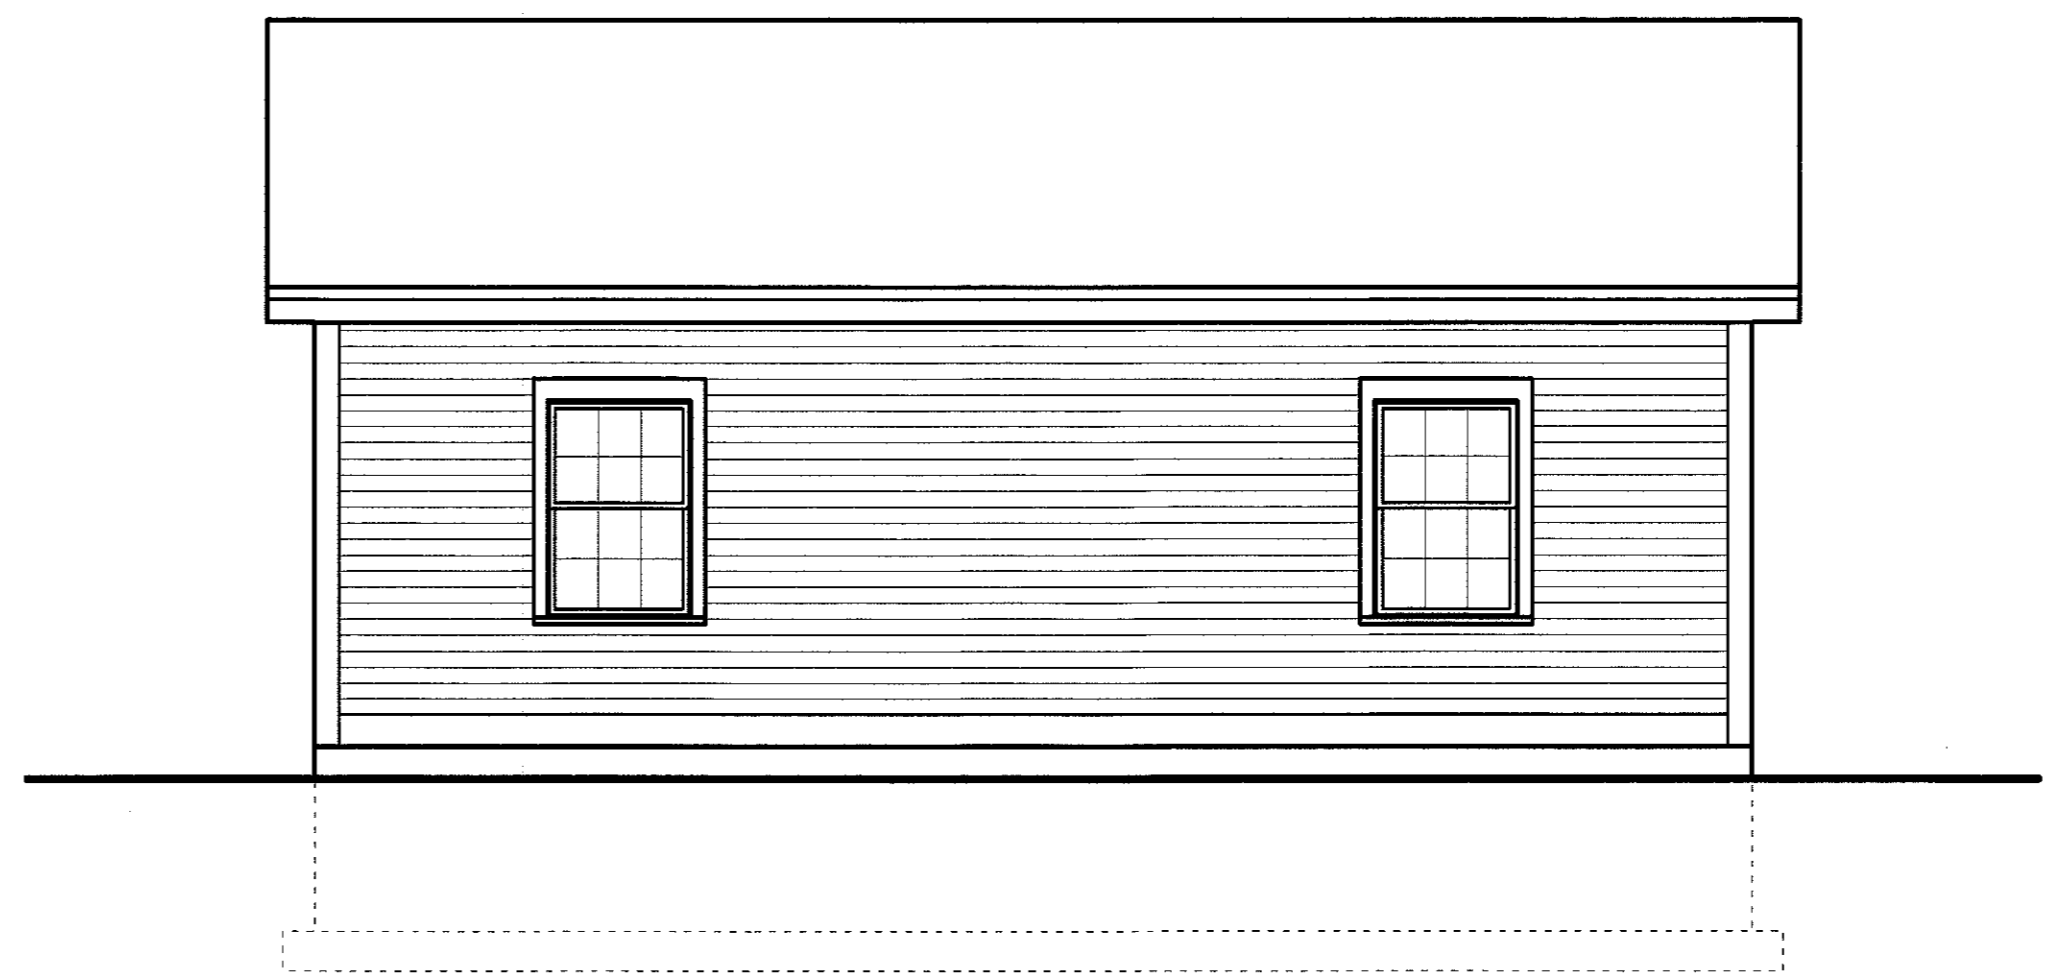


REAR ELEVATION
 1/4" = 1'-0"

PROPOSED IMPROVEMENTS FOR:
THE MEADOWS - CLUB HOUSE
 41 CHESTER RAYMOND, NH 03077

**CLUB HOUSE
 EXTERIOR
 ELEVATIONS**
 @ 1/4" = 1'-0"

DATE: MAY 4, 2017
 FILE: 1715\STERLING\CLUB1

Copyright © 2017 by Lauer Architects Professional Association. All rights reserved. Any reproduction or disclosure of any information, in whole or part, contained herein, without written permission of the Architect is expressly prohibited.

CLUB HOUSE