

INDUSTRY

INDUSTRY

M7



M7

M7

M13

M13

M13

NOTE  
THIS MAP IS FOR ASSESSMENT PURPOSES ONLY AND IS NOT INTENDED FOR PROPERTY CONVEYANCE OR LEGAL DESCRIPTION.


PREPARED BY  
AERIAL SURVEY AND PHOTO, INC.  
546 AIRPORT ROAD P.O. BOX 659  
NORRIDGEWICK, MAINE 04957  
TEL: 207 634-2006 FAX 207 634-2008

MAP LEGEND  
48  
PARCEL NUMBER .....  
PARCEL AREA/DIMENSION ..... 2.73 AC 161.21'  
MATCH LABEL ..... P/O MAP-LOT  
SUBDIVISION LOT NUMBER ..... 14  
WATER LINE .....

MAP LEGEND  
M24  
ADJACENT MAP .....  
PARCEL BOUND .....  
ROAD RIGHT OF WAY .....  
EASEMENT/ROW .....  
WETLAND EDGE .....

APRIL 1, 2014  
SCALE 1 INCH = 400 FEET  
MAINE STATE PLANE, WEST ZONE, NAD 1983, US FEET

PROPERTY MAP  
TOWN OF NEW SHARON  
FRANKLIN COUNTY, MAINE

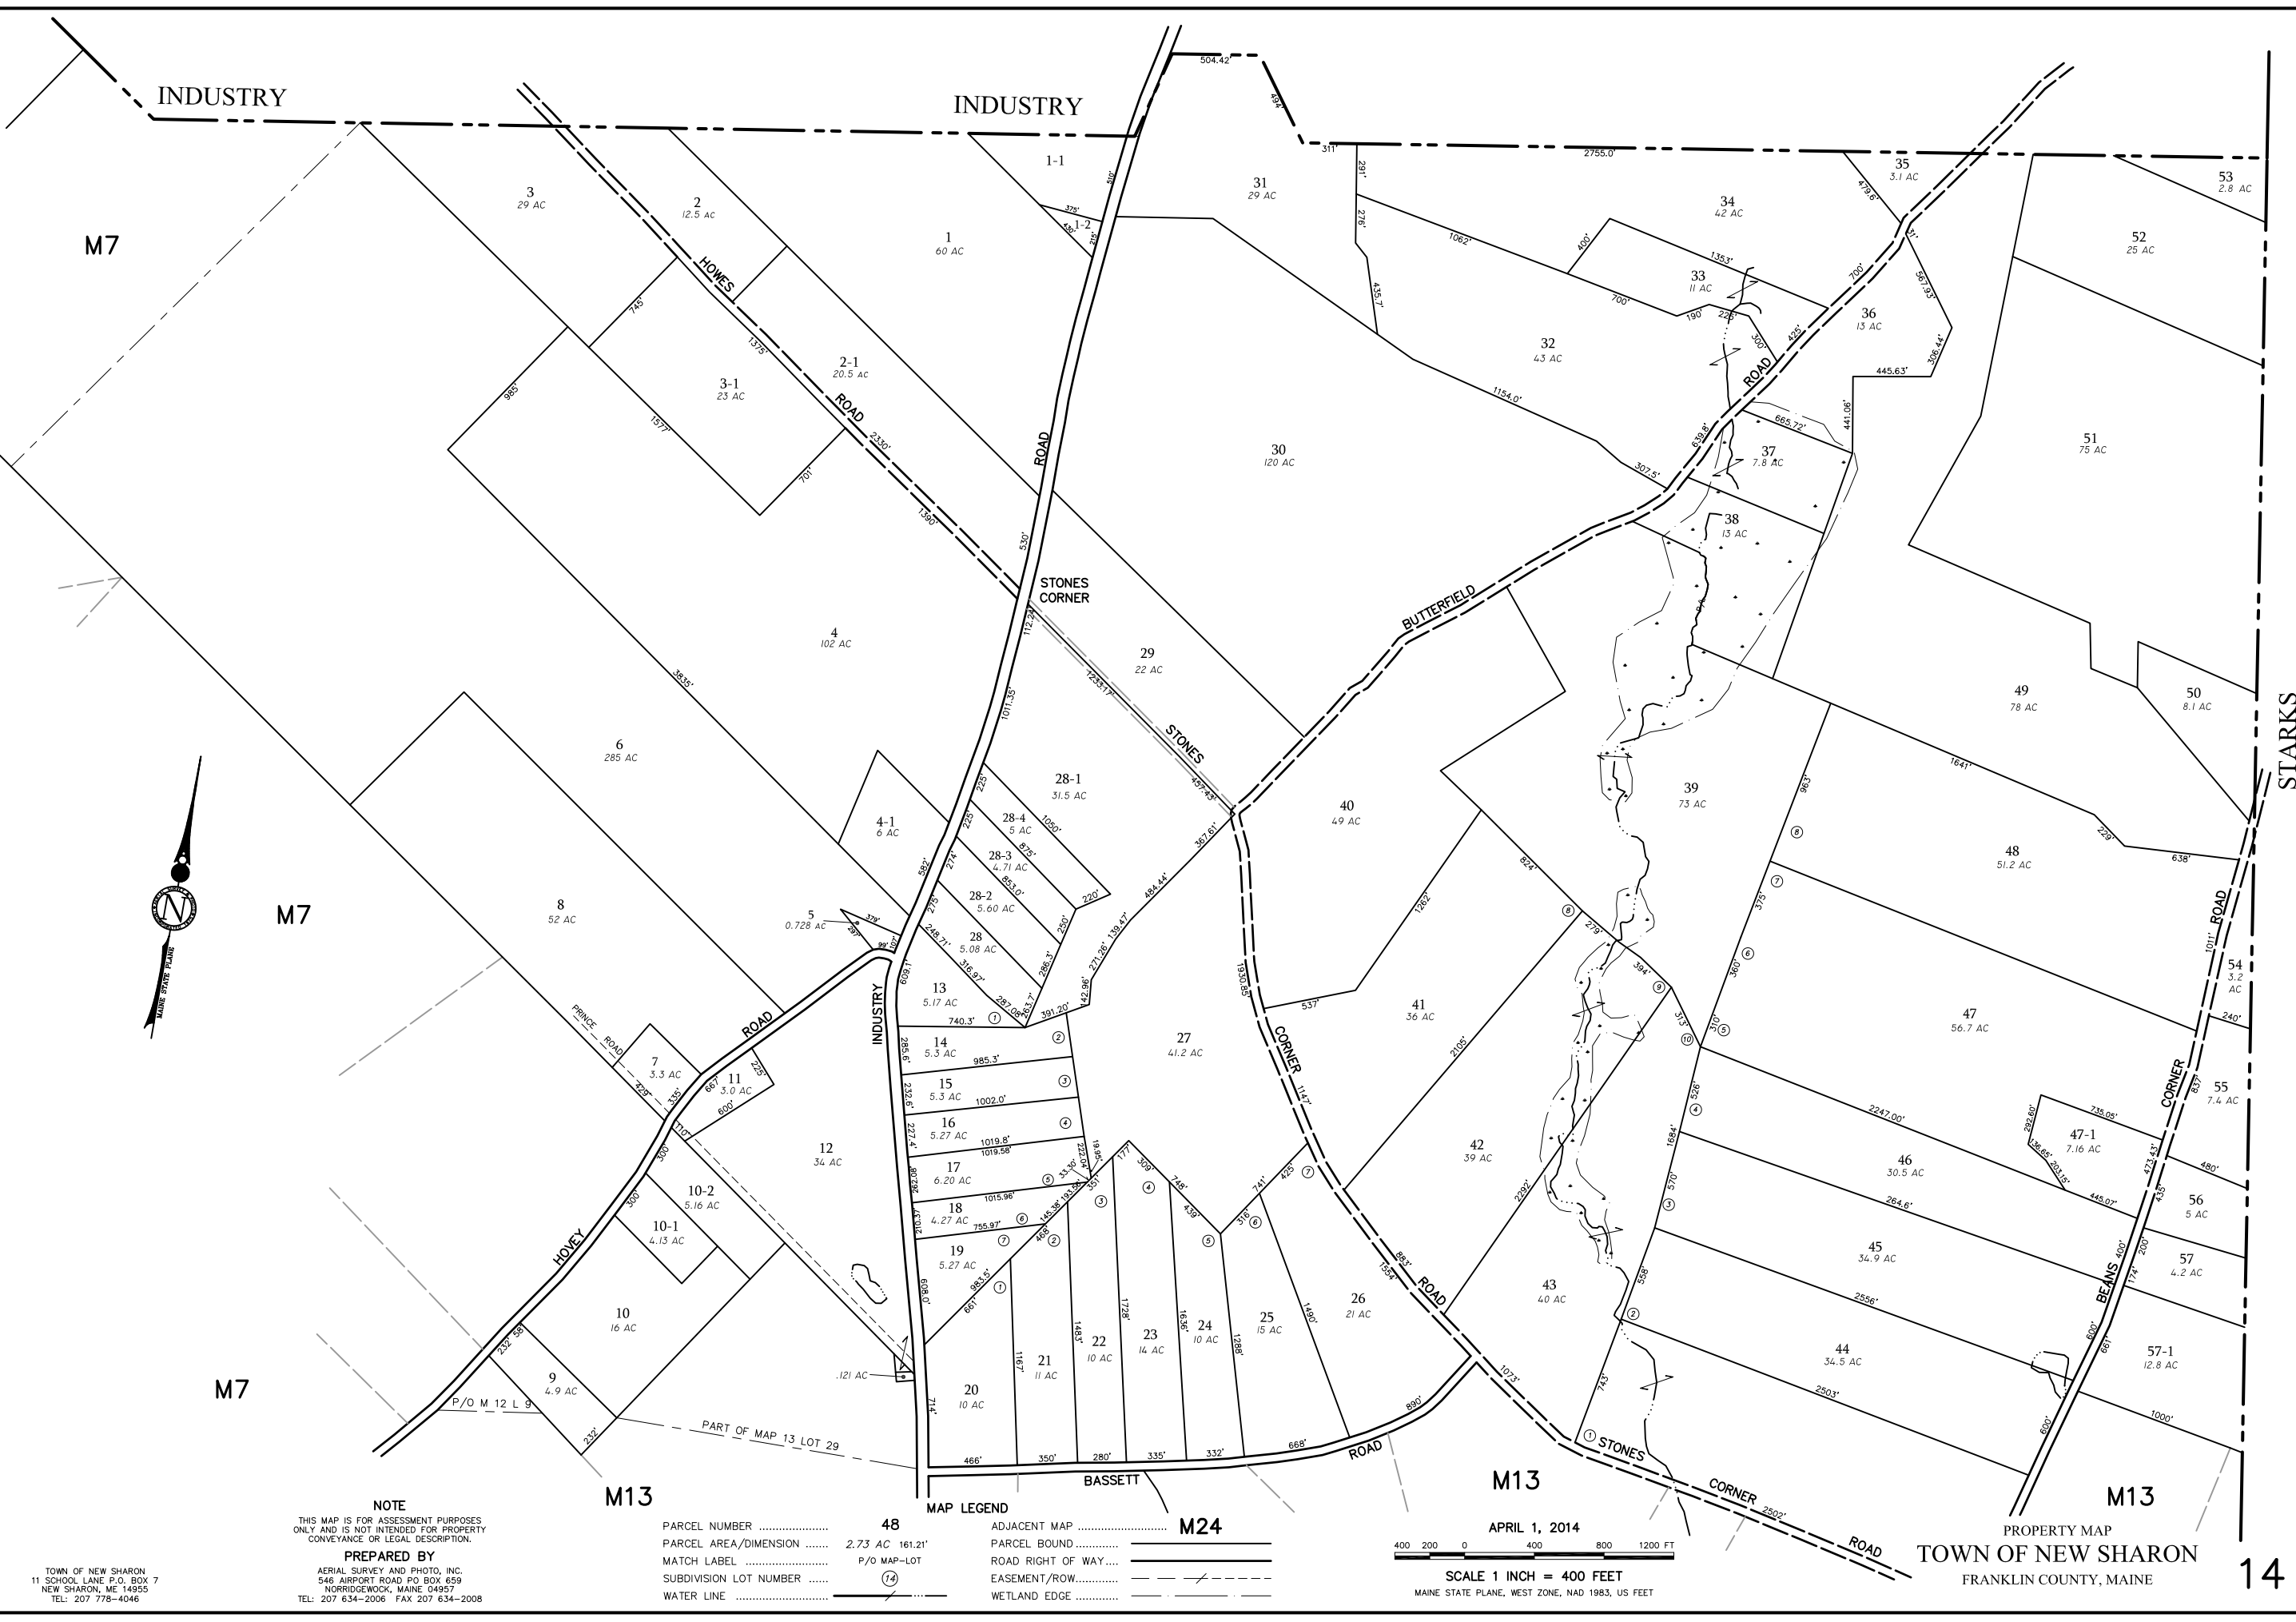

TOWN OF NEW SHARON  
11 SCHOOL LANE P.O. BOX 7  
NEW SHARON, ME 14955  
TEL: 207 778-4046

STARKS