


NO.	NAME	REVISIONS	REVISED BY	APPROVED BY	DATE
-----	------	-----------	------------	-------------	------

**CONNECTIONS:**

- TOWER TO BASE-4 PLATE CLAMPS
- TOWER TO BUTRESS-2 PLATE CLAMPS
- TOWER TO ROOF-1 PLATE CLAMP PER CORNER
- TOWER TO PA MAIN TRUSS-1 PLATE CLAMP PER CORNER
- TRUSS TO ROOF-2 PLATE CLAMPS
- ROOFETTE TO TOWER-2'x2" WEB SLINGS
- ALL CROSS BRACING TO BE 3/8" CABLE WITH RATCHET

DRAWINGS AND INFORMATION ON ELECTRONIC FILES ARE THE SOLE PROPERTY OF PREMIER GLOBAL PRODUCTION INC. AND MUST NOT BE COPIED OR DISTRIBUTED WITHOUT WRITTEN CONSENT OF THE OWNER.

PRELIMINARY DRAWINGS-NOT FOR CONSTRUCTION.  
 \*\*ALL DRAWINGS MUST BE SEALED BY A PROFESSIONAL ENGINEER AND INSPECTED AND APPROVED PRIOR TO EVENT.

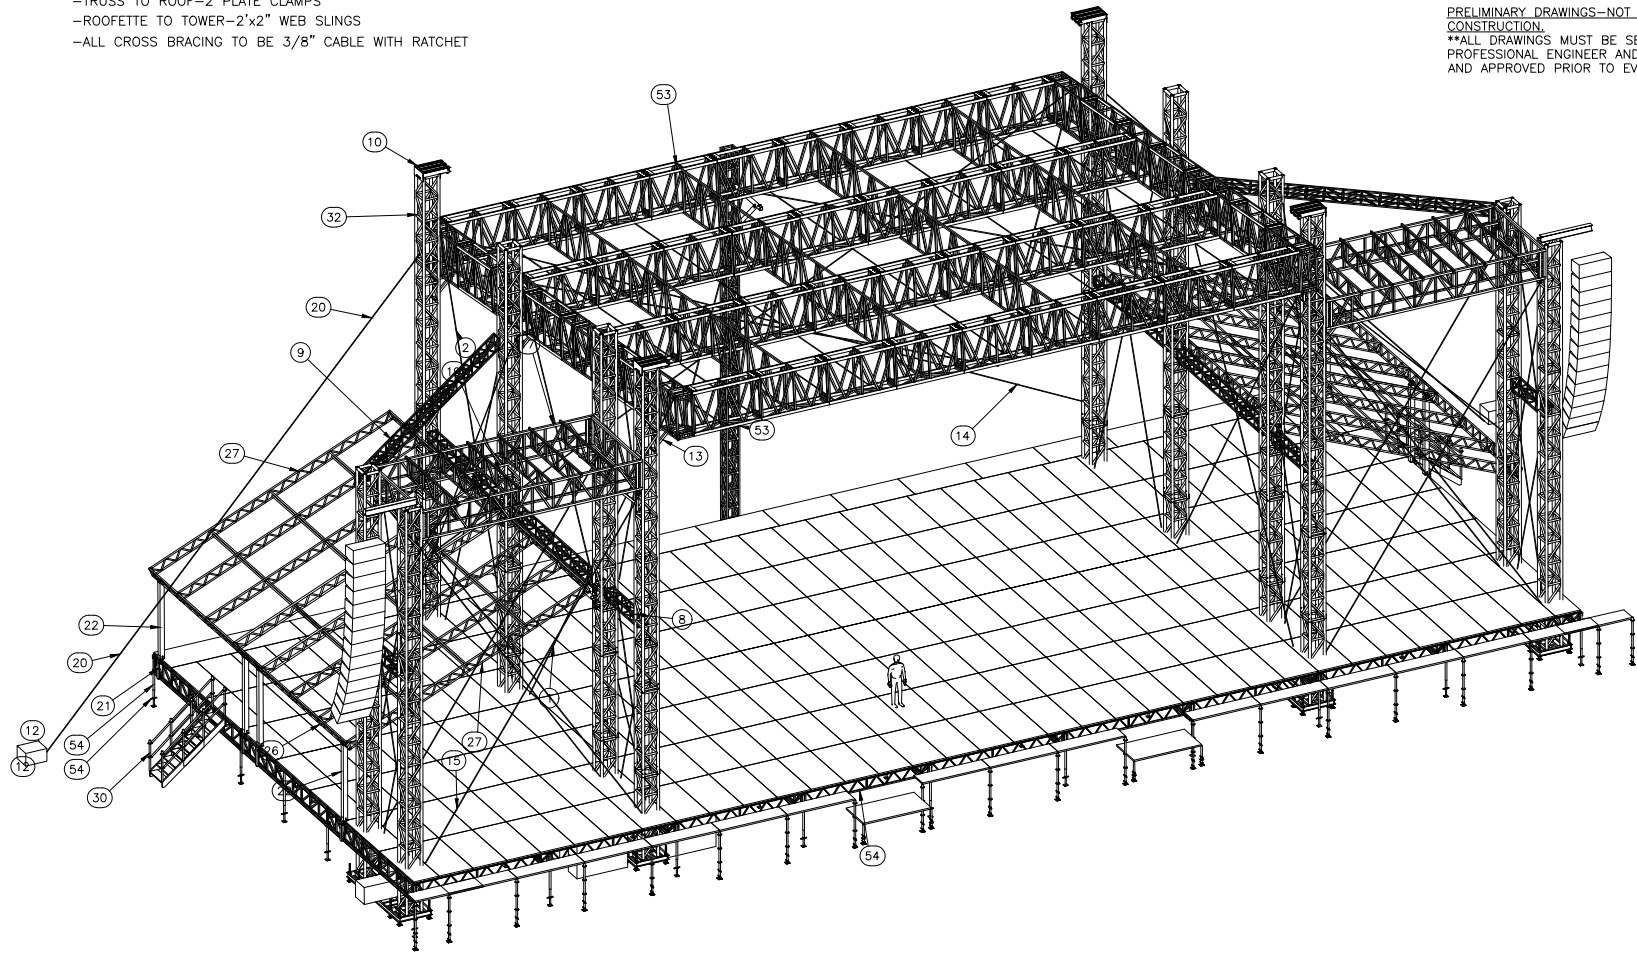

**80x60 2017**

<b>PREMIER GLOBAL PRODUCTIONS INC.</b>			
PROJECT NAME		80x60 2017	
DESIGN	APPROVED BY	DATE	
	SCOTT C.	05-11-15	
DESCRIPTION	PART NAME	NO.	
FRONT PERSPECTIVE VIEW STAGE PARTS CALLOUT			

**Premier GLOBAL Productions**