


NO.	NAME	REVISIONS	REVISED BY	APPROVED BY	DATE

80x60 2017

PRELIMINARY DRAWINGS—NOT FOR CONSTRUCTION.
 **ALL DRAWINGS MUST BE SEALED BY A PROFESSIONAL ENGINEER AND INSPECTED AND APPROVED PRIOR TO EVENT.

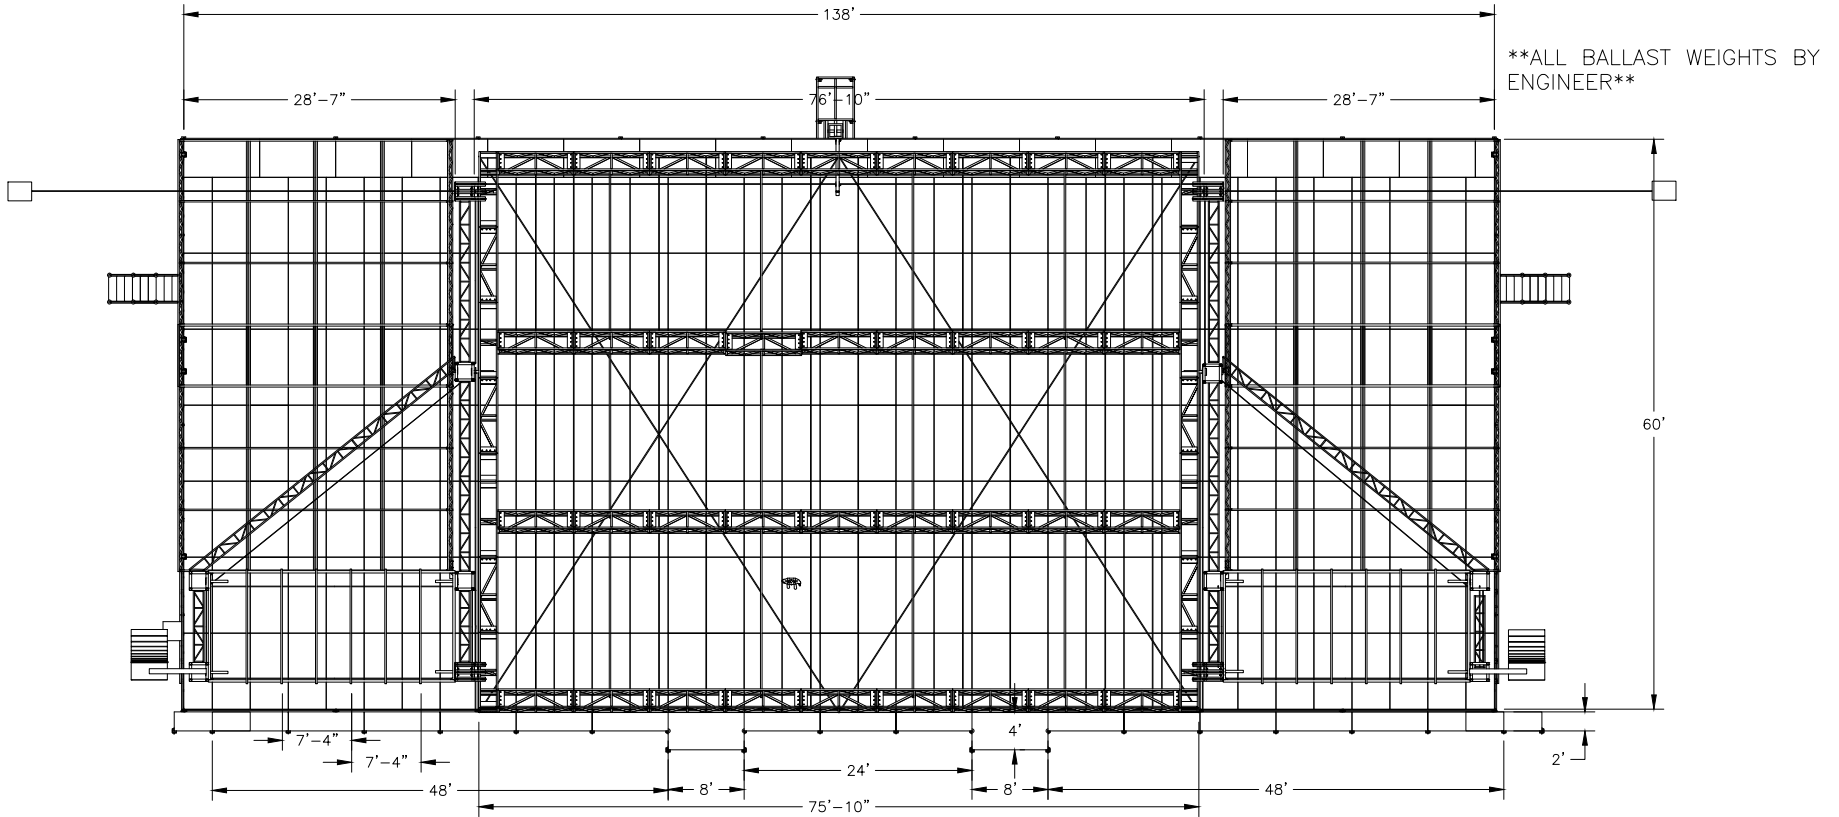

ALL BALLAST WEIGHTS BY ENGINEER

Roof Plan

DRAWINGS AND INFORMATION ON ELECTRONIC FILES ARE THE SOLE PROPERTY OF PREMIER GLOBAL PRODUCTION INC. AND MUST NOT BE COPIED OR DISTRIBUTED WITHOUT WRITTEN CONSENT OF THE OWNER.

PREMIER GLOBAL PRODUCTIONS INC.			
PROJECT NAME			
DESIGNED BY	APPROVED BY	JOB	DATE
	SCOTT C.		12-16-15
DESCRIPTION	PART NAME		NO.
STAGING COMPONENTS ROOF PLAN	PLAN		

Premier GLOBAL Productions