



# vitracore G2

---

NON-COMBUSTIBLE COMPOSITE PANEL / MANUFACTURED BY FAIRVIEW  
as deemed by the BCA

## VITRACORE G2 INSTALLATION MANUAL VERSION 1




**FAIRVIEW**

---

DEFINING ARCHITECTURE SINCE 1963

[WWW.FV.COM.AU](http://WWW.FV.COM.AU)

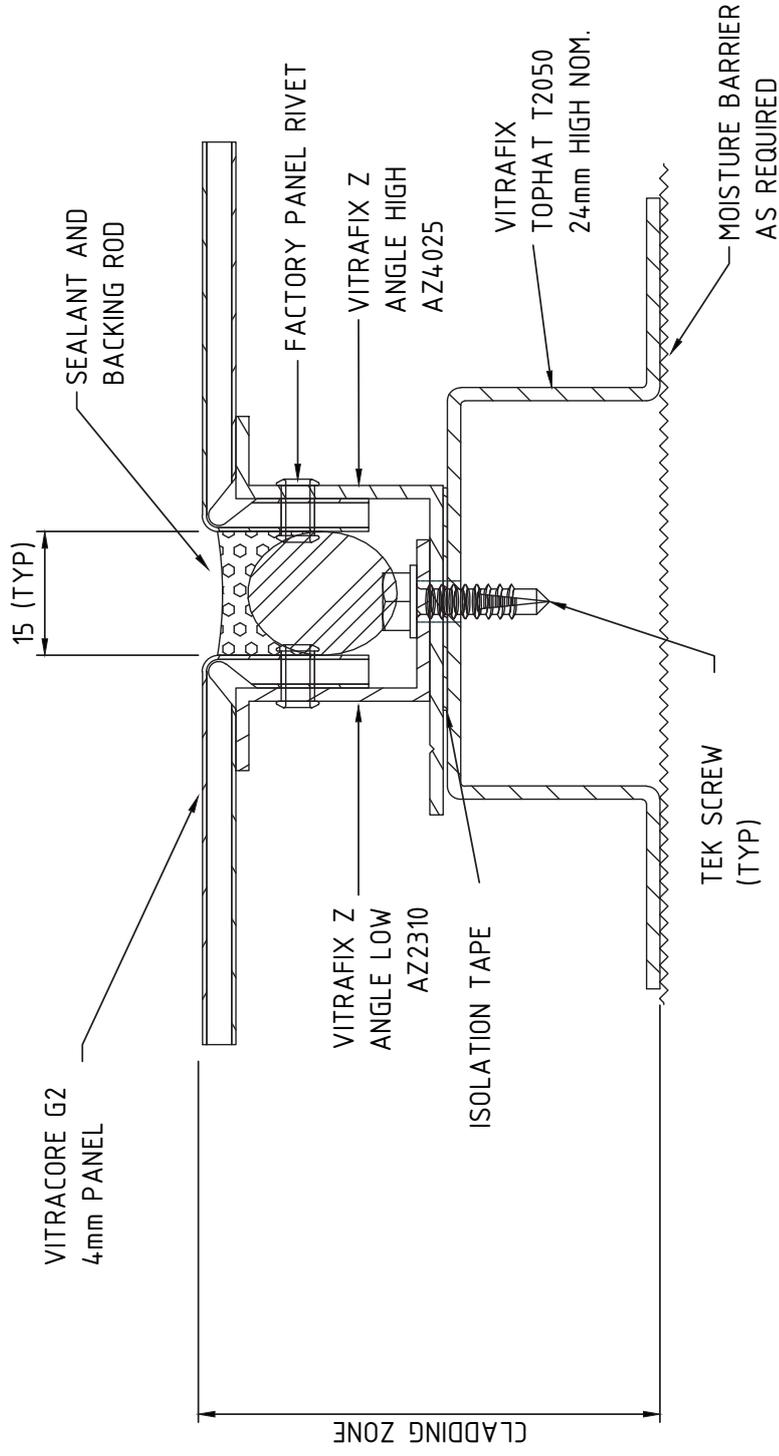


## 1. TYPICAL PANEL JOINT DETAIL



# vitracore G2

NON-COMBUSTIBLE COMPOSITE PANEL / MANUFACTURED BY FAIRVIEW  
as deemed by the BCA

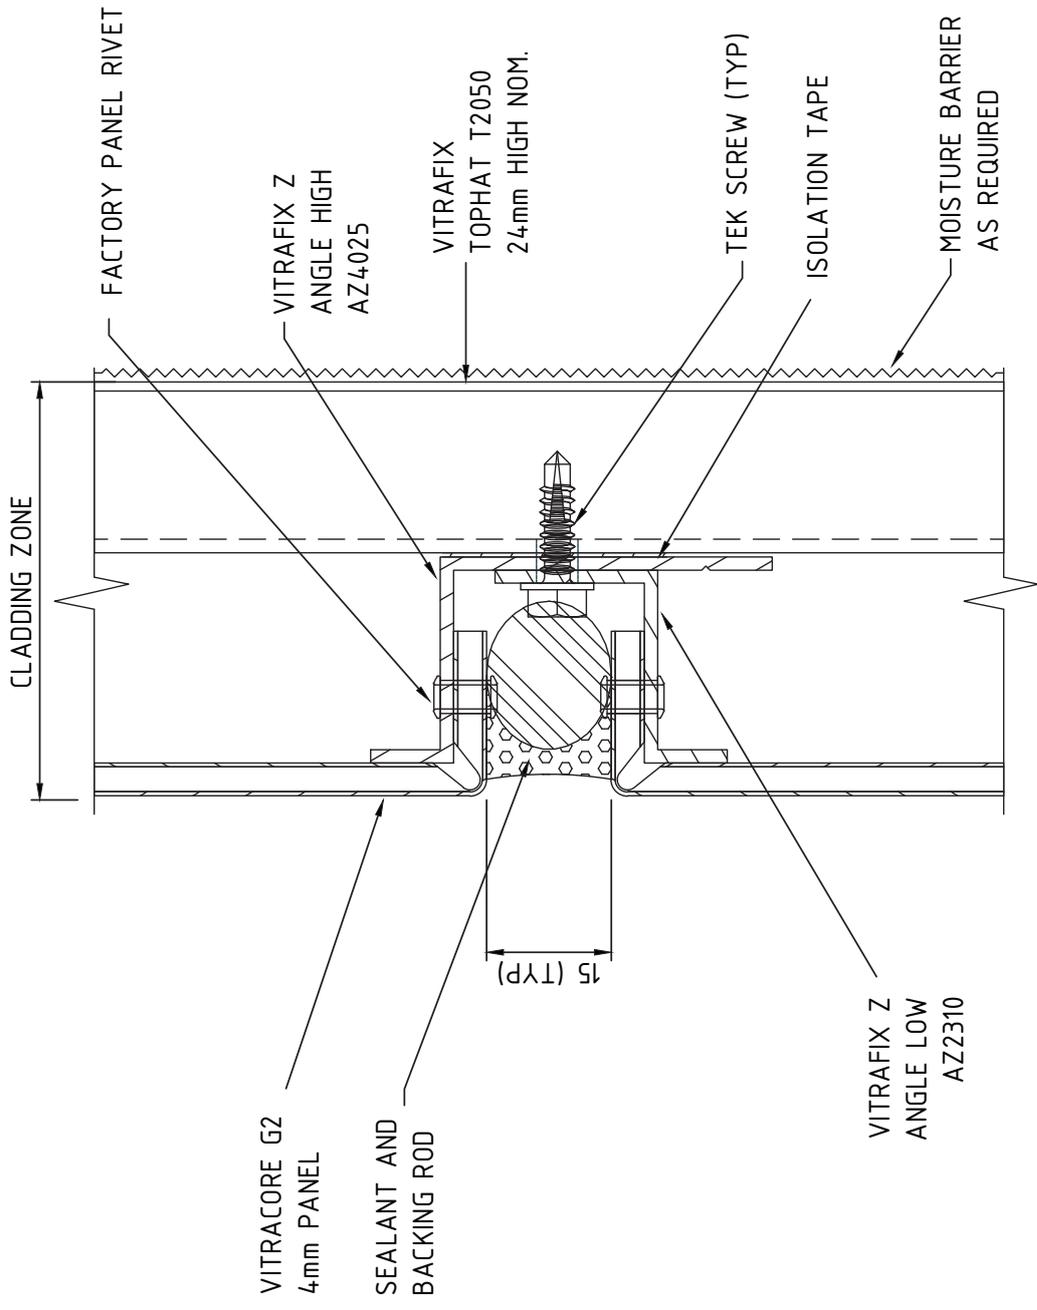


## 2. HORIZONTAL JOINT DETAIL



**vitracore G2**

NON-COMBUSTIBLE COMPOSITE PANEL / MANUFACTURED BY FAIRVIEW  
as deemed by the BCA

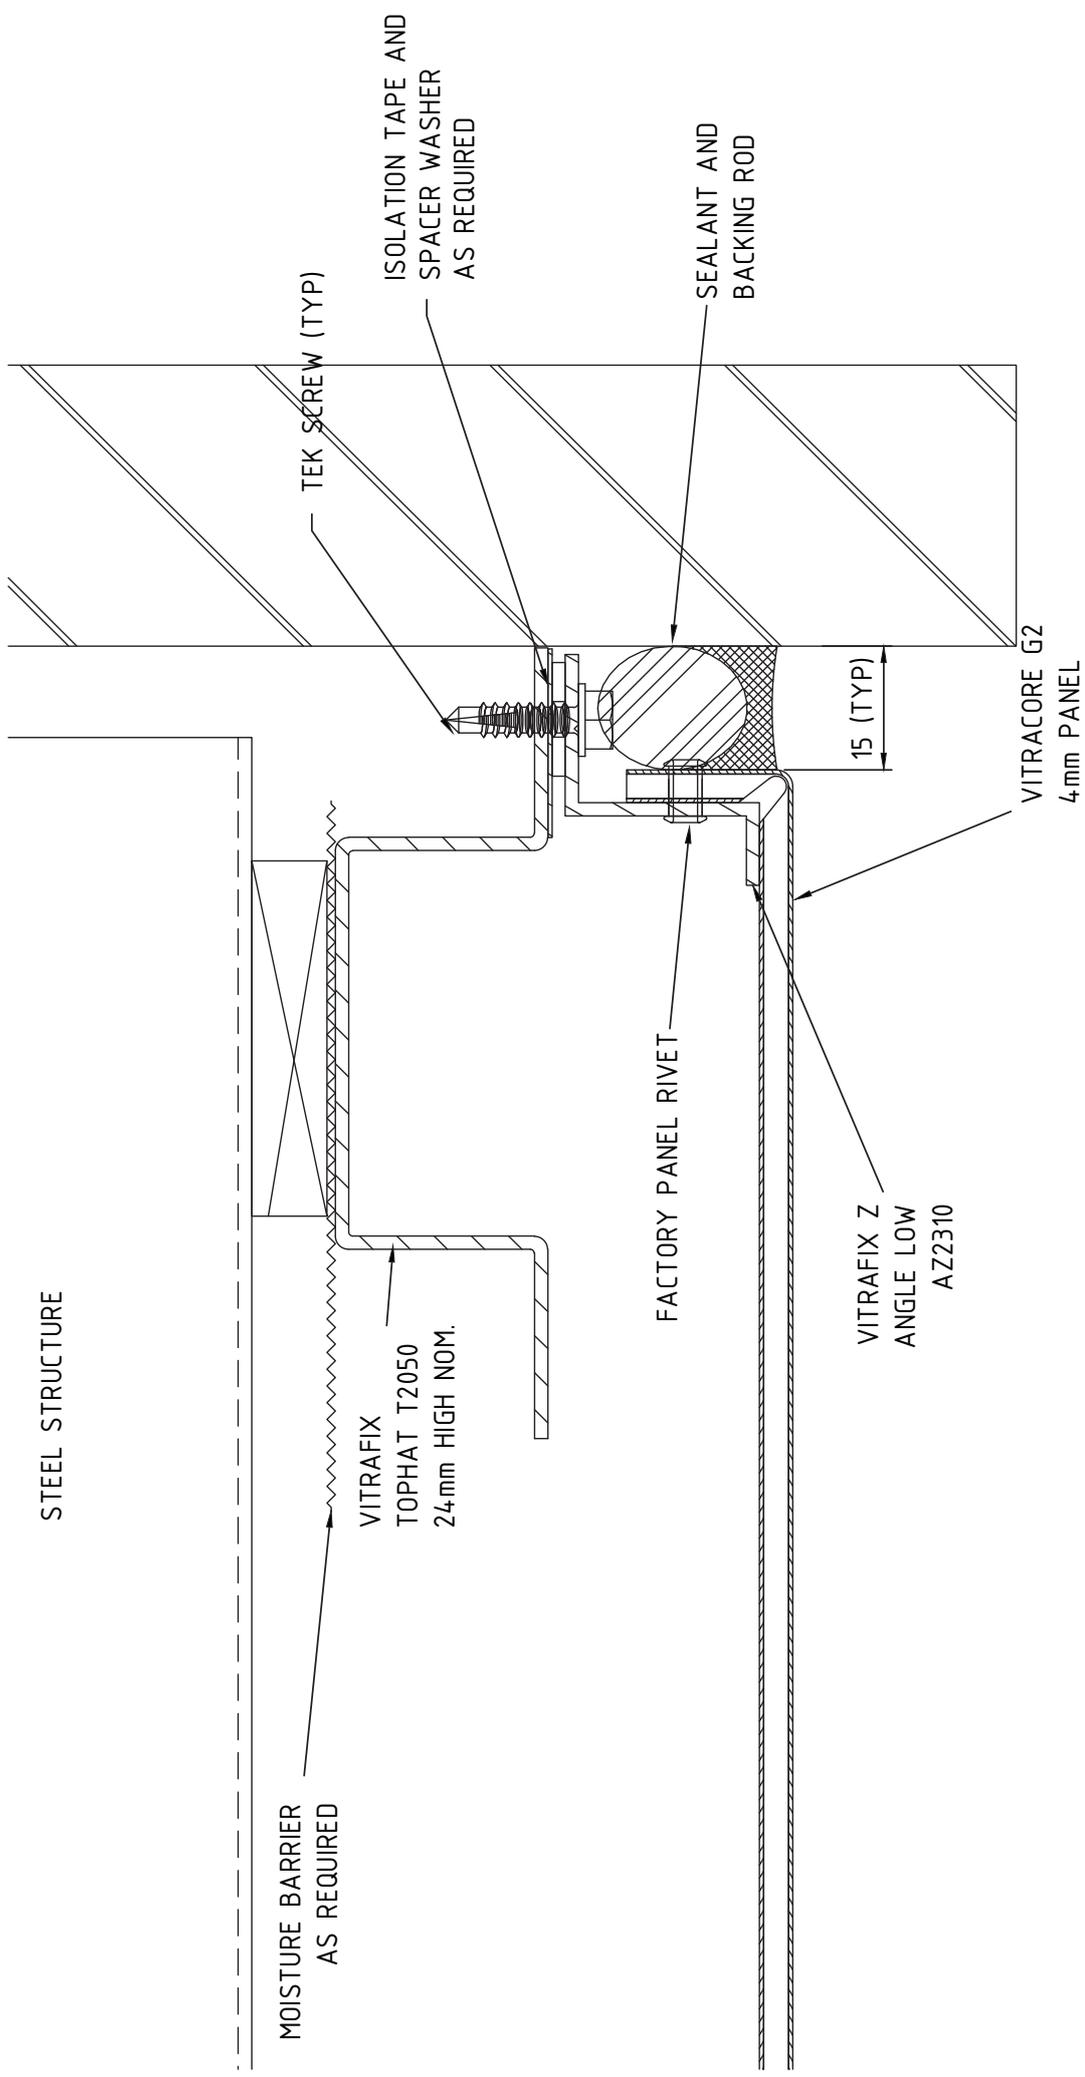


### 3. DETAIL SHOWING PANEL AT MASONRY WALL



**vitracore G2**

NON-COMBUSTIBLE COMPOSITE PANEL / MANUFACTURED BY FAIRVIEW  
as deemed by the BCA

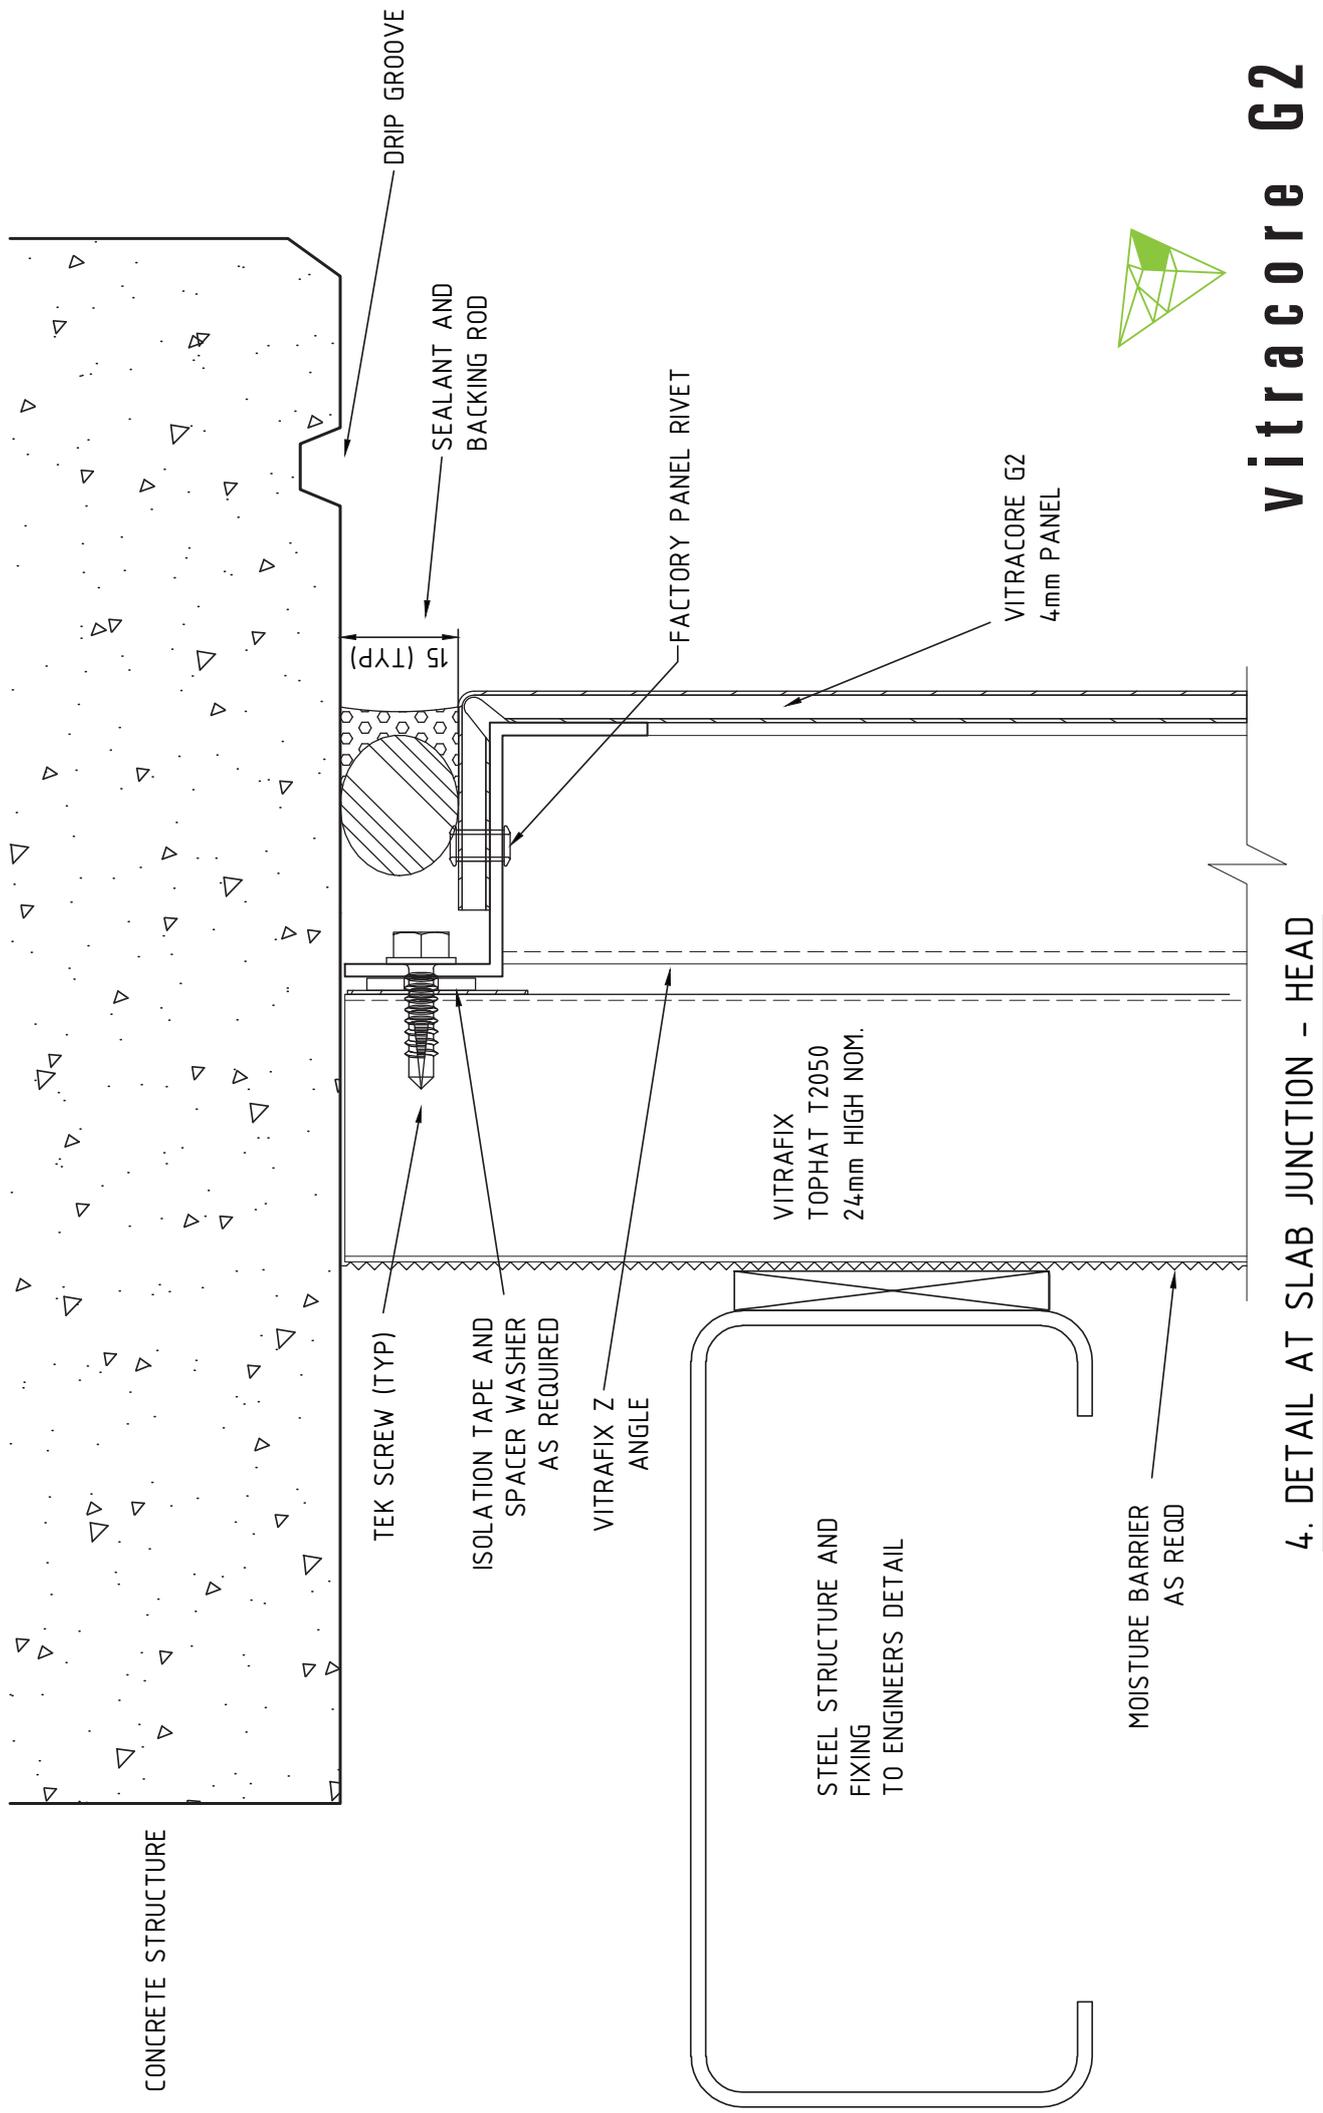


4. DETAIL AT SLAB JUNCTION - HEAD



**vitracore G2**


NON-COMBUSTIBLE COMPOSITE PANEL / MANUFACTURED BY FAIRVIEW  
as deemed by the BCA

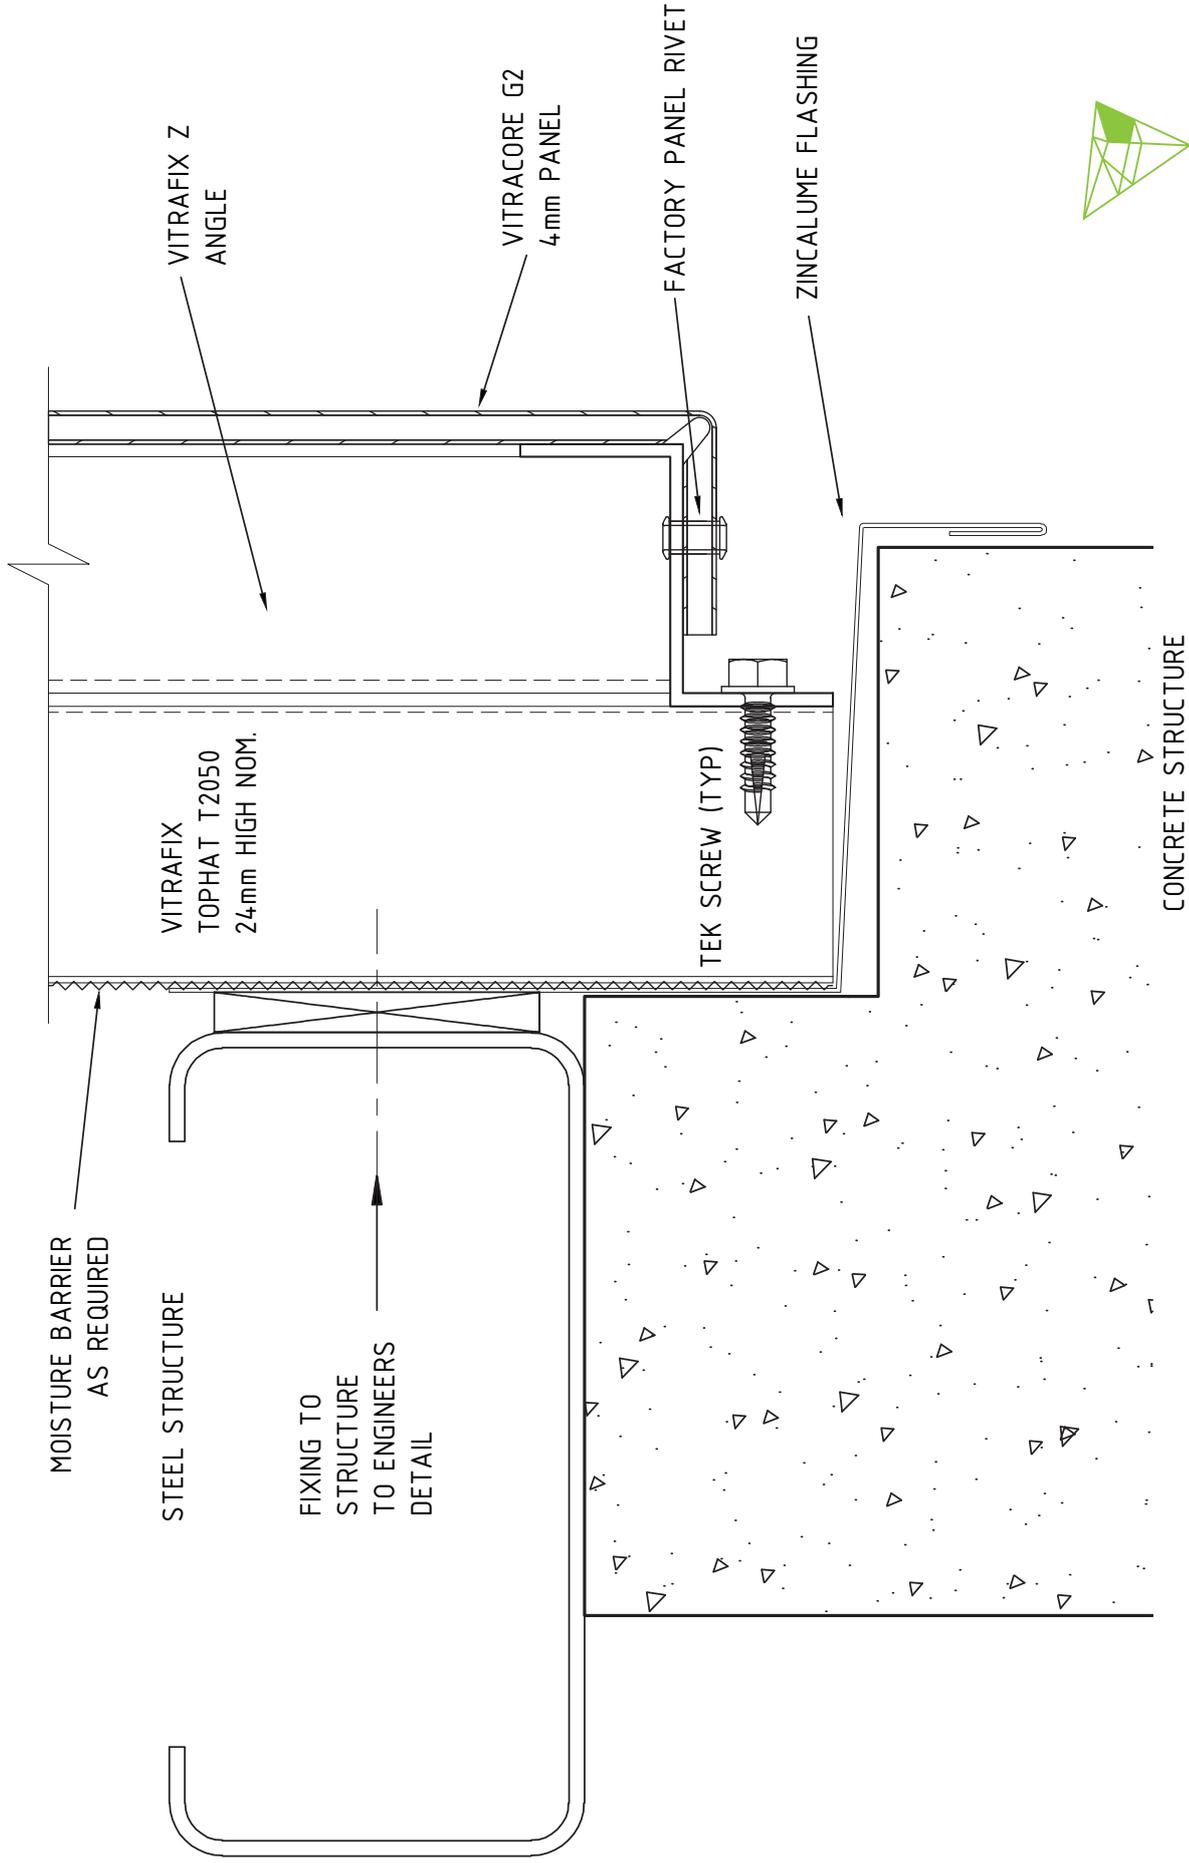

# vitracore G2

## 5. DETAIL AT SLAB JUNCTION - BASE

NON-COMBUSTIBLE COMPOSITE PANEL / MANUFACTURED BY FAIRVIEW  
as deemed by the BCA

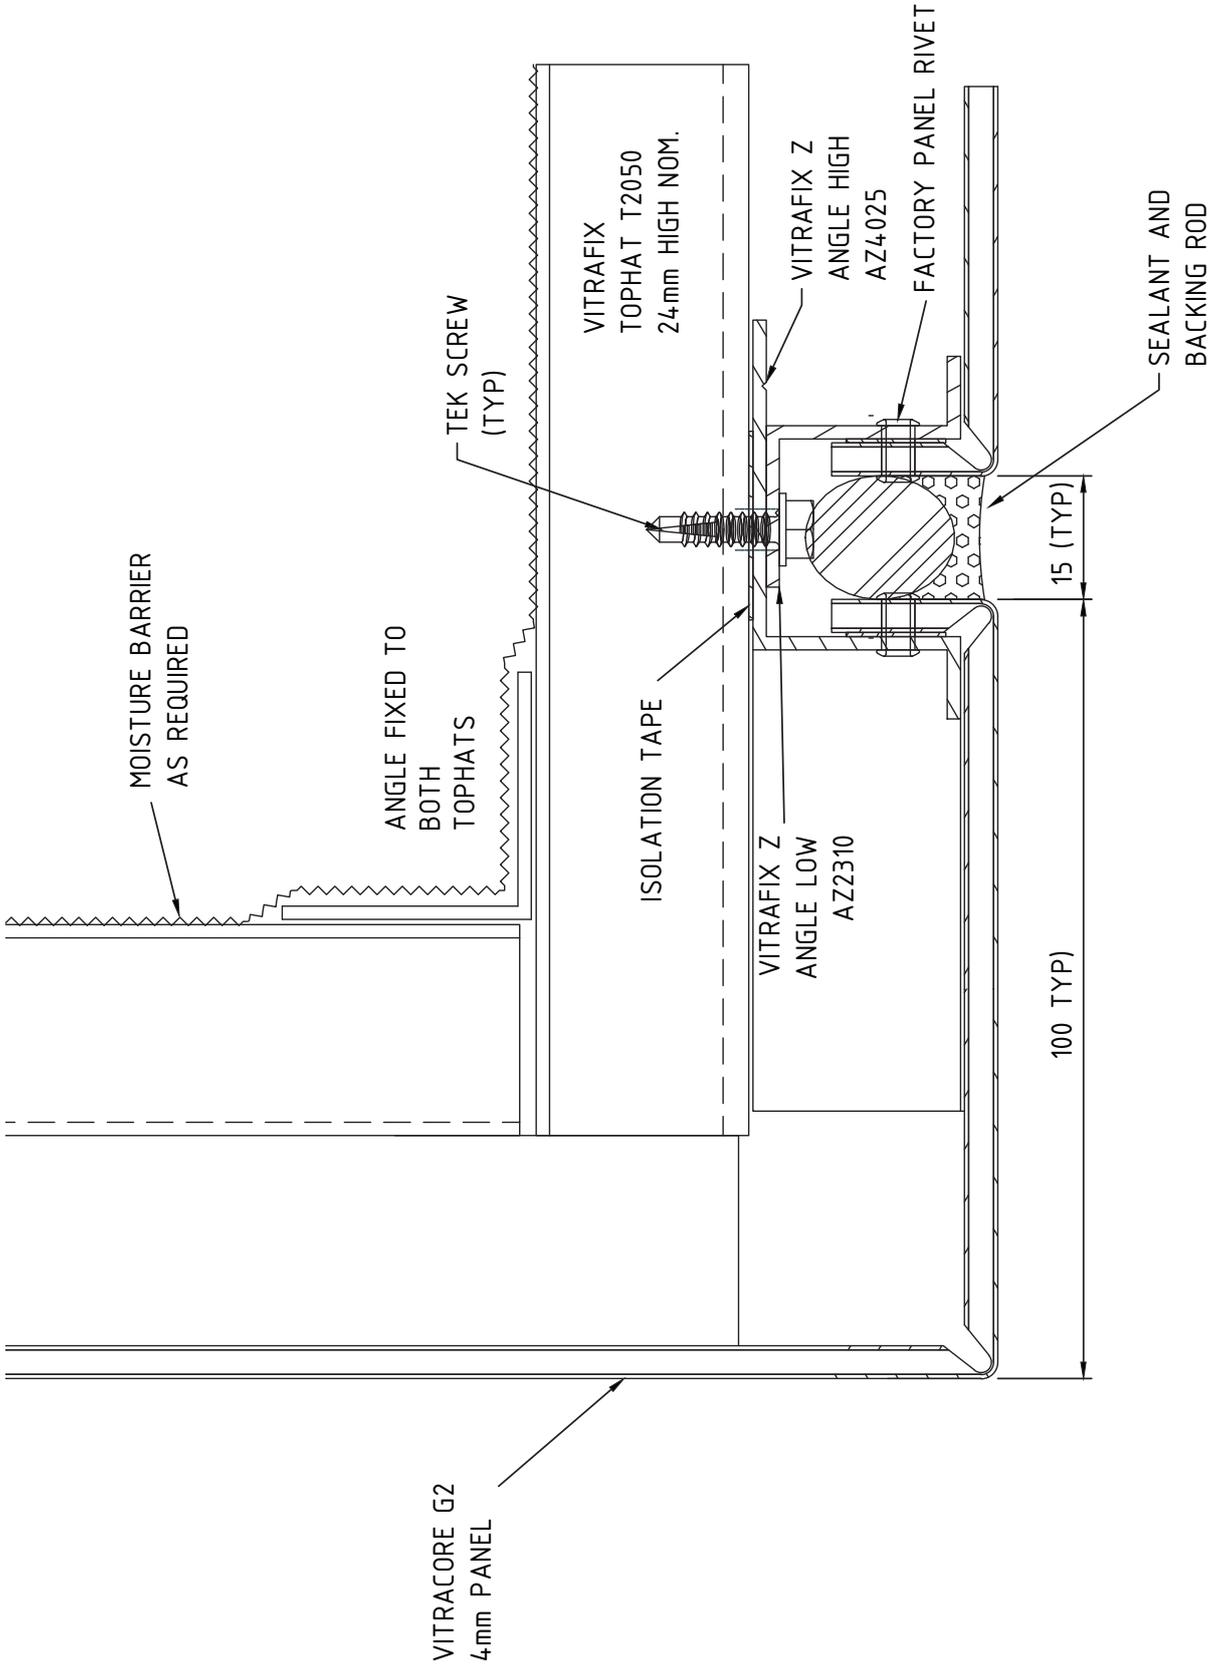


## 6. DETAIL AT SOFFIT JUNCTION



# vitracore G2


NON-COMBUSTIBLE COMPOSITE PANEL / MANUFACTURED BY FAIRVIEW  
as deemed by the BCA

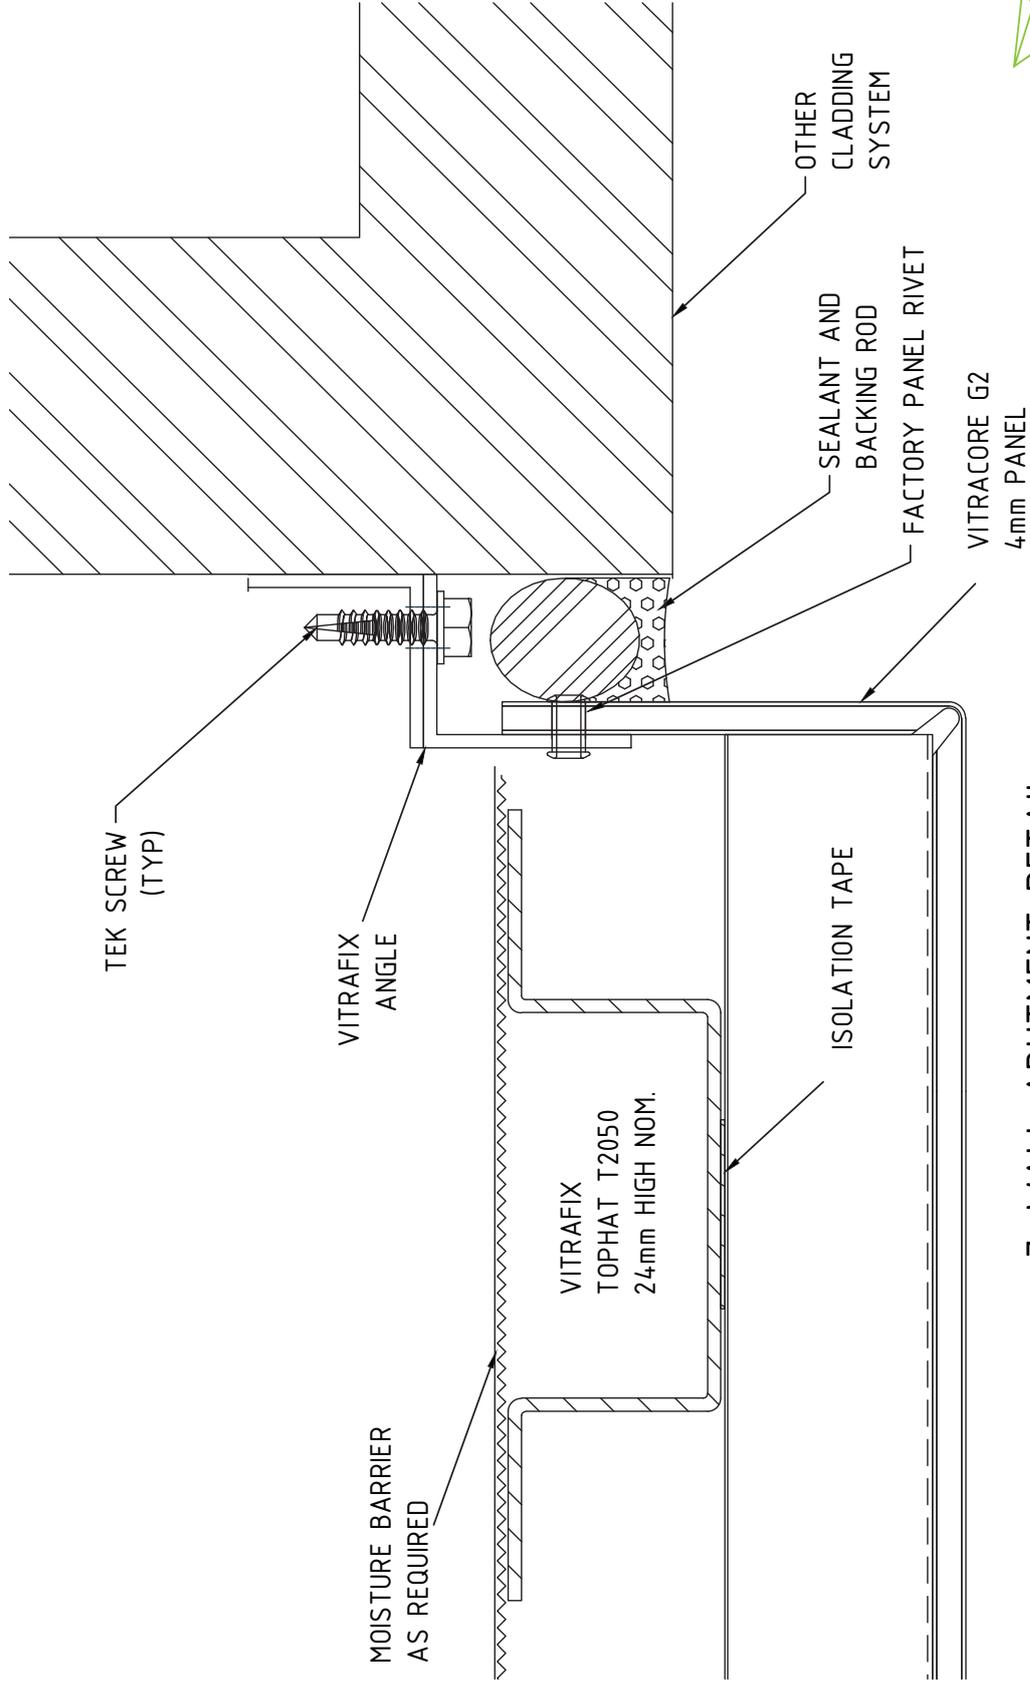

# vitracore G2

NON-COMBUSTIBLE COMPOSITE PANEL / MANUFACTURED BY FAIRVIEW  
as deemed by the BCA

## 7. WALL ABUTMENT DETAIL

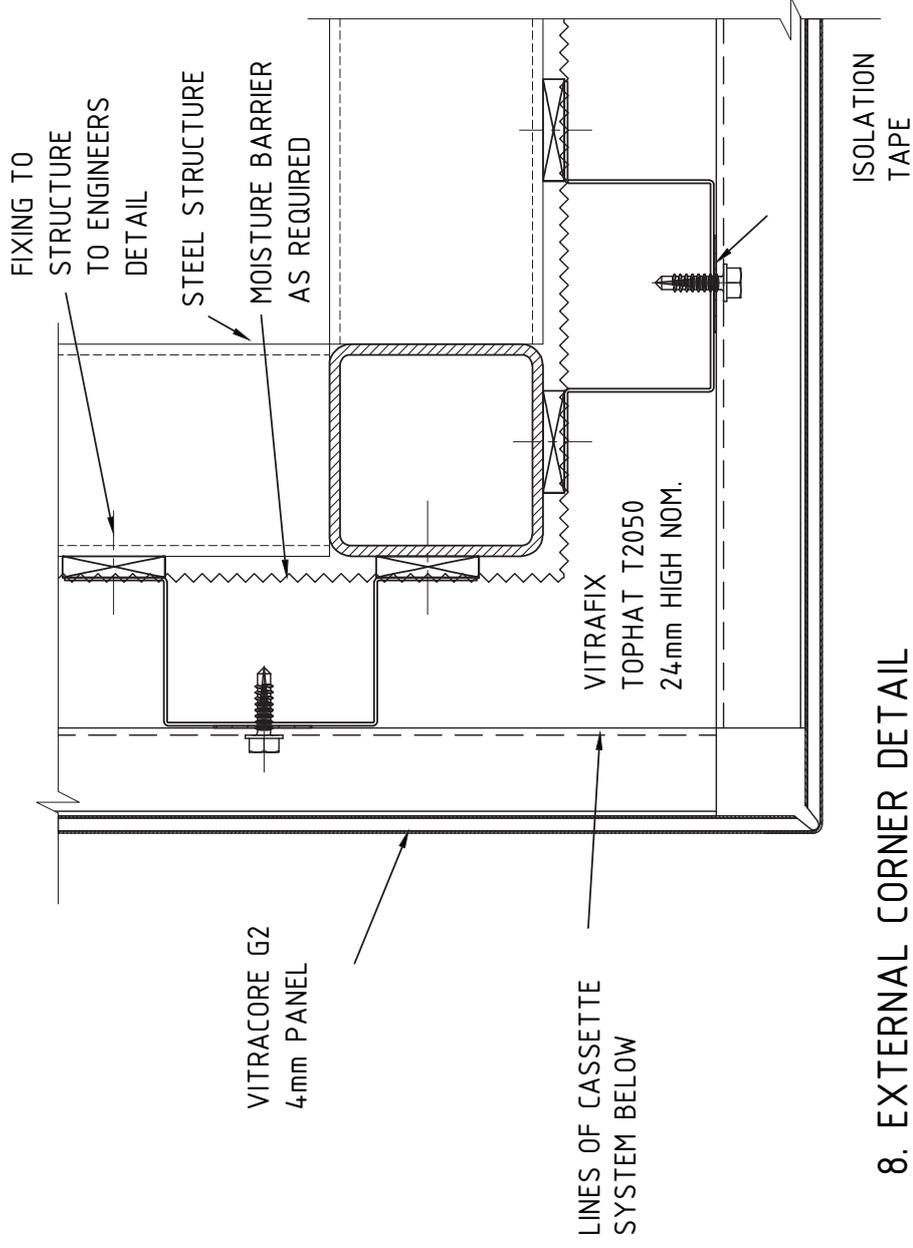


## 8. EXTERNAL CORNER DETAIL



# vitracore G2

NON-COMBUSTIBLE COMPOSITE PANEL / MANUFACTURED BY FAIRVIEW  
as deemed by the BCA

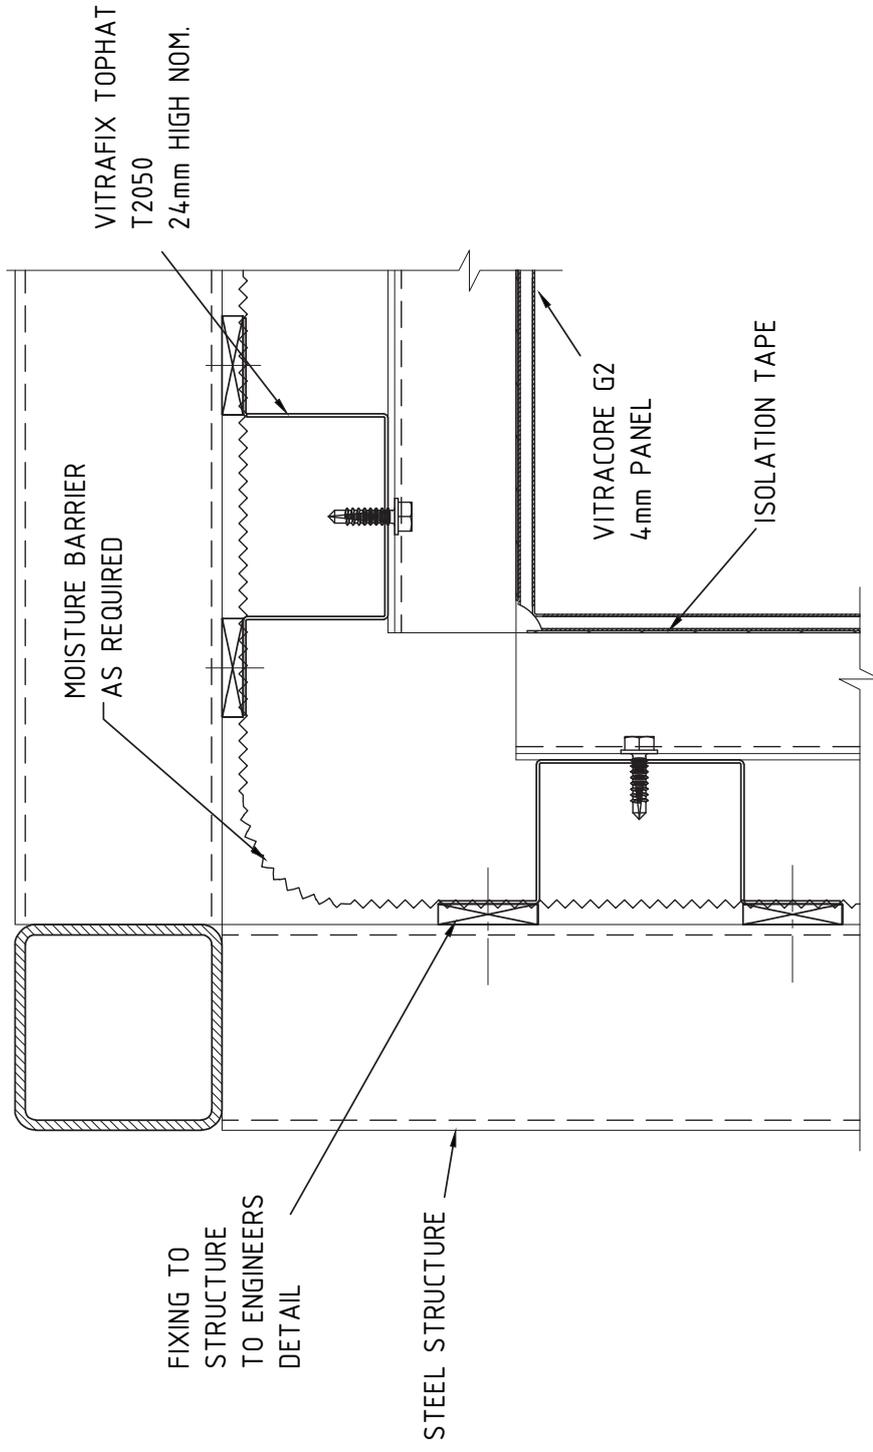


## 9. INTERNAL CORNER DETAIL



# vitracore G2

NON-COMBUSTIBLE COMPOSITE PANEL / MANUFACTURED BY FAIRVIEW  
as deemed by the BCA

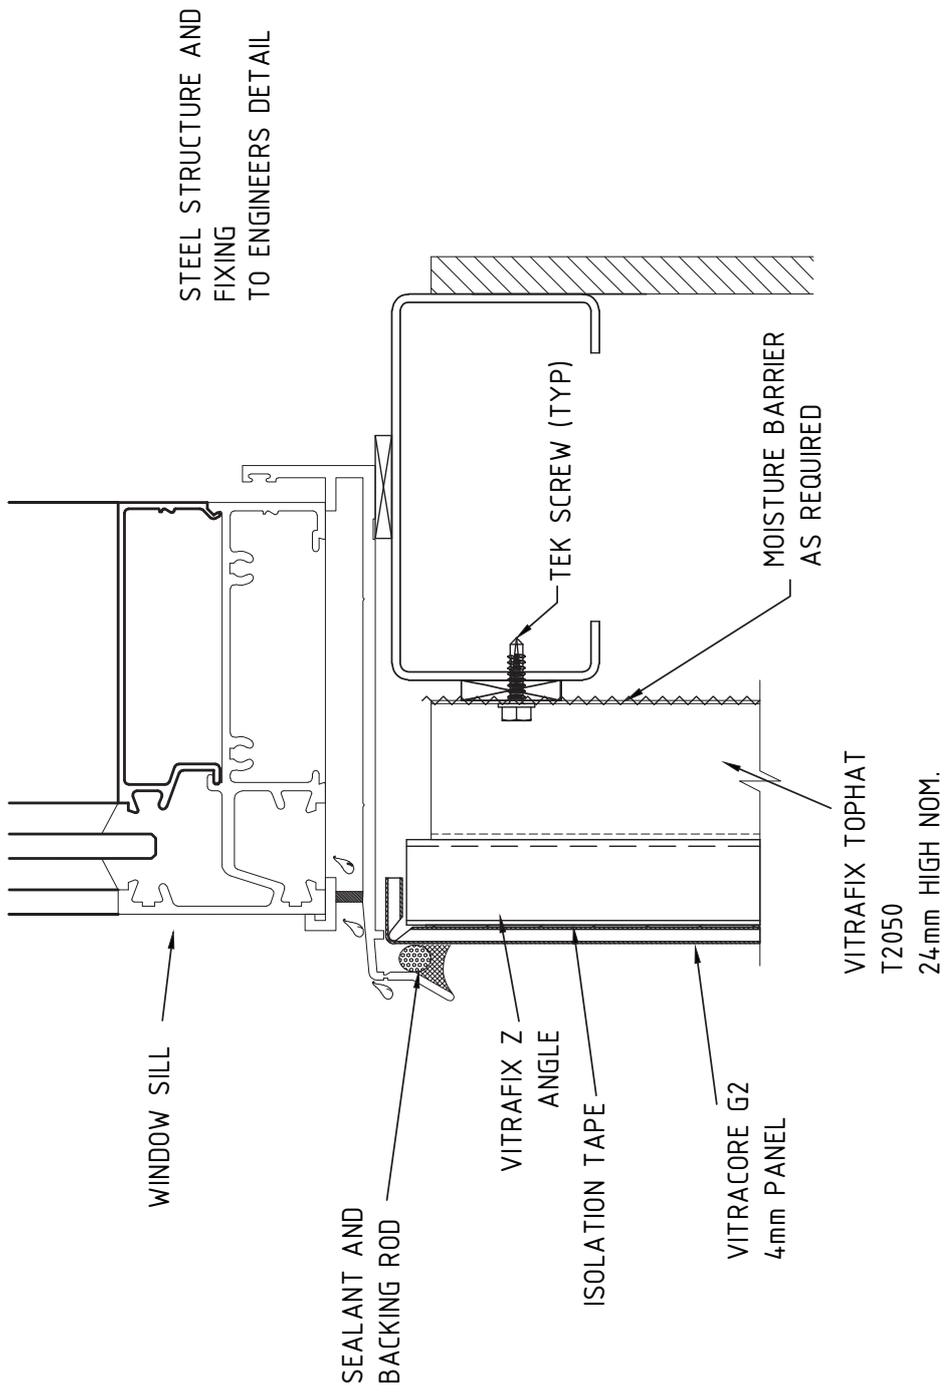


## 10. WINDOW SILL DETAIL



**vitracore G2**

NON-COMBUSTIBLE COMPOSITE PANEL / MANUFACTURED BY FAIRVIEW  
 as deemed by the BCA

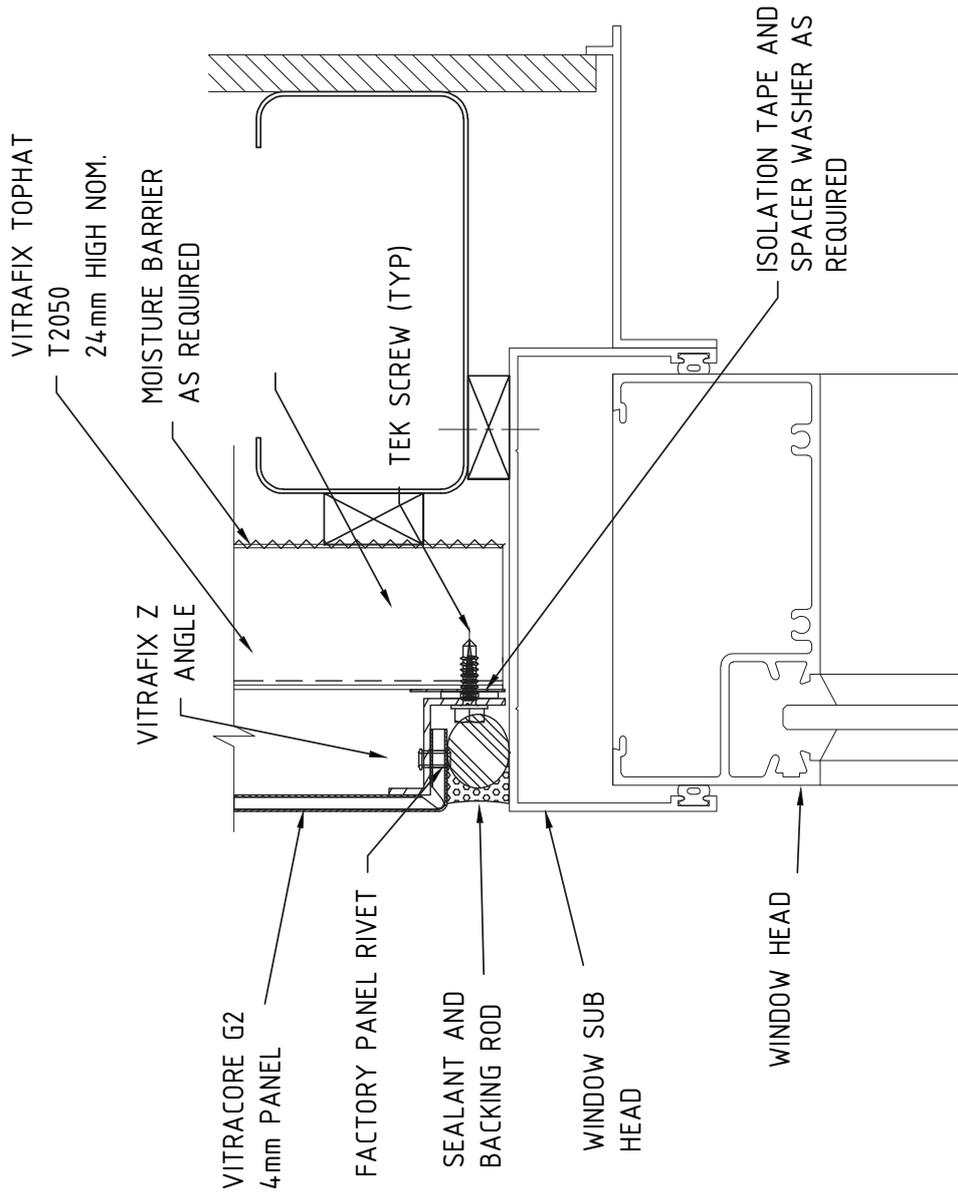


## 11. WINDOW HEAD DETAIL



# vitracore G2

NON-COMBUSTIBLE COMPOSITE PANEL / MANUFACTURED BY FAIRVIEW  
 as deemed by the BCA

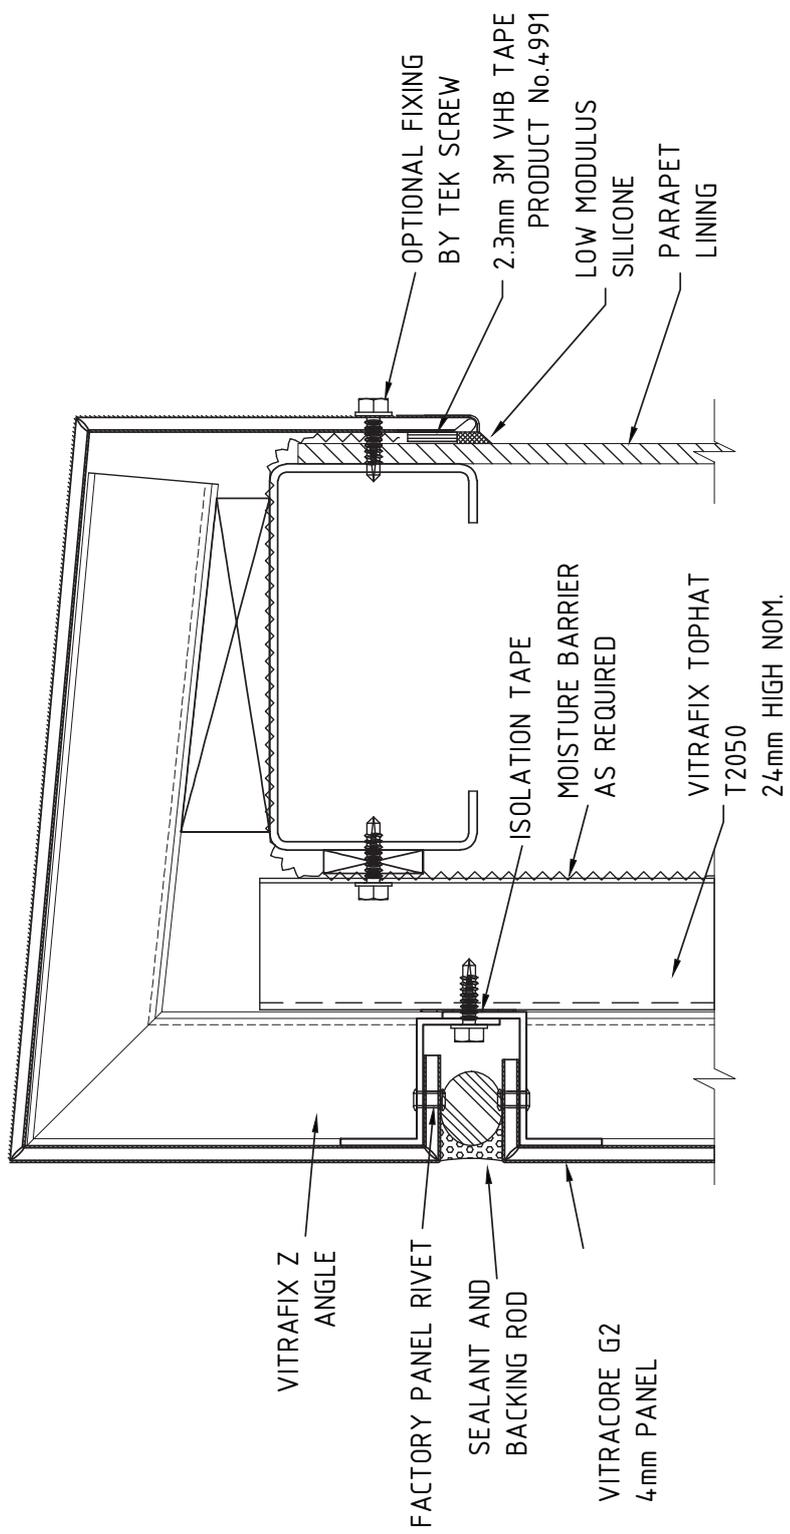

12. PARAPET CAPPING DETAIL



**vitracore G2**

NON-COMBUSTIBLE COMPOSITE PANEL / MANUFACTURED BY FAIRVIEW  
as deemed by the BCA