



FIFTH & DETROIT
STREETScape

N. FIFTH AVE. & DETROIT ST.
ANN ARBOR, MICHIGAN

Owner:
CITY OF ANN ARBOR &
DOWNTOWN
DEVELOPMENT
AUTHORITY

SMITHGROUP JJR

201 DEPOT STREET
SECOND FLOOR
ANN ARBOR, MI 48104
734.662.4457
www.smithgroupjjr.com

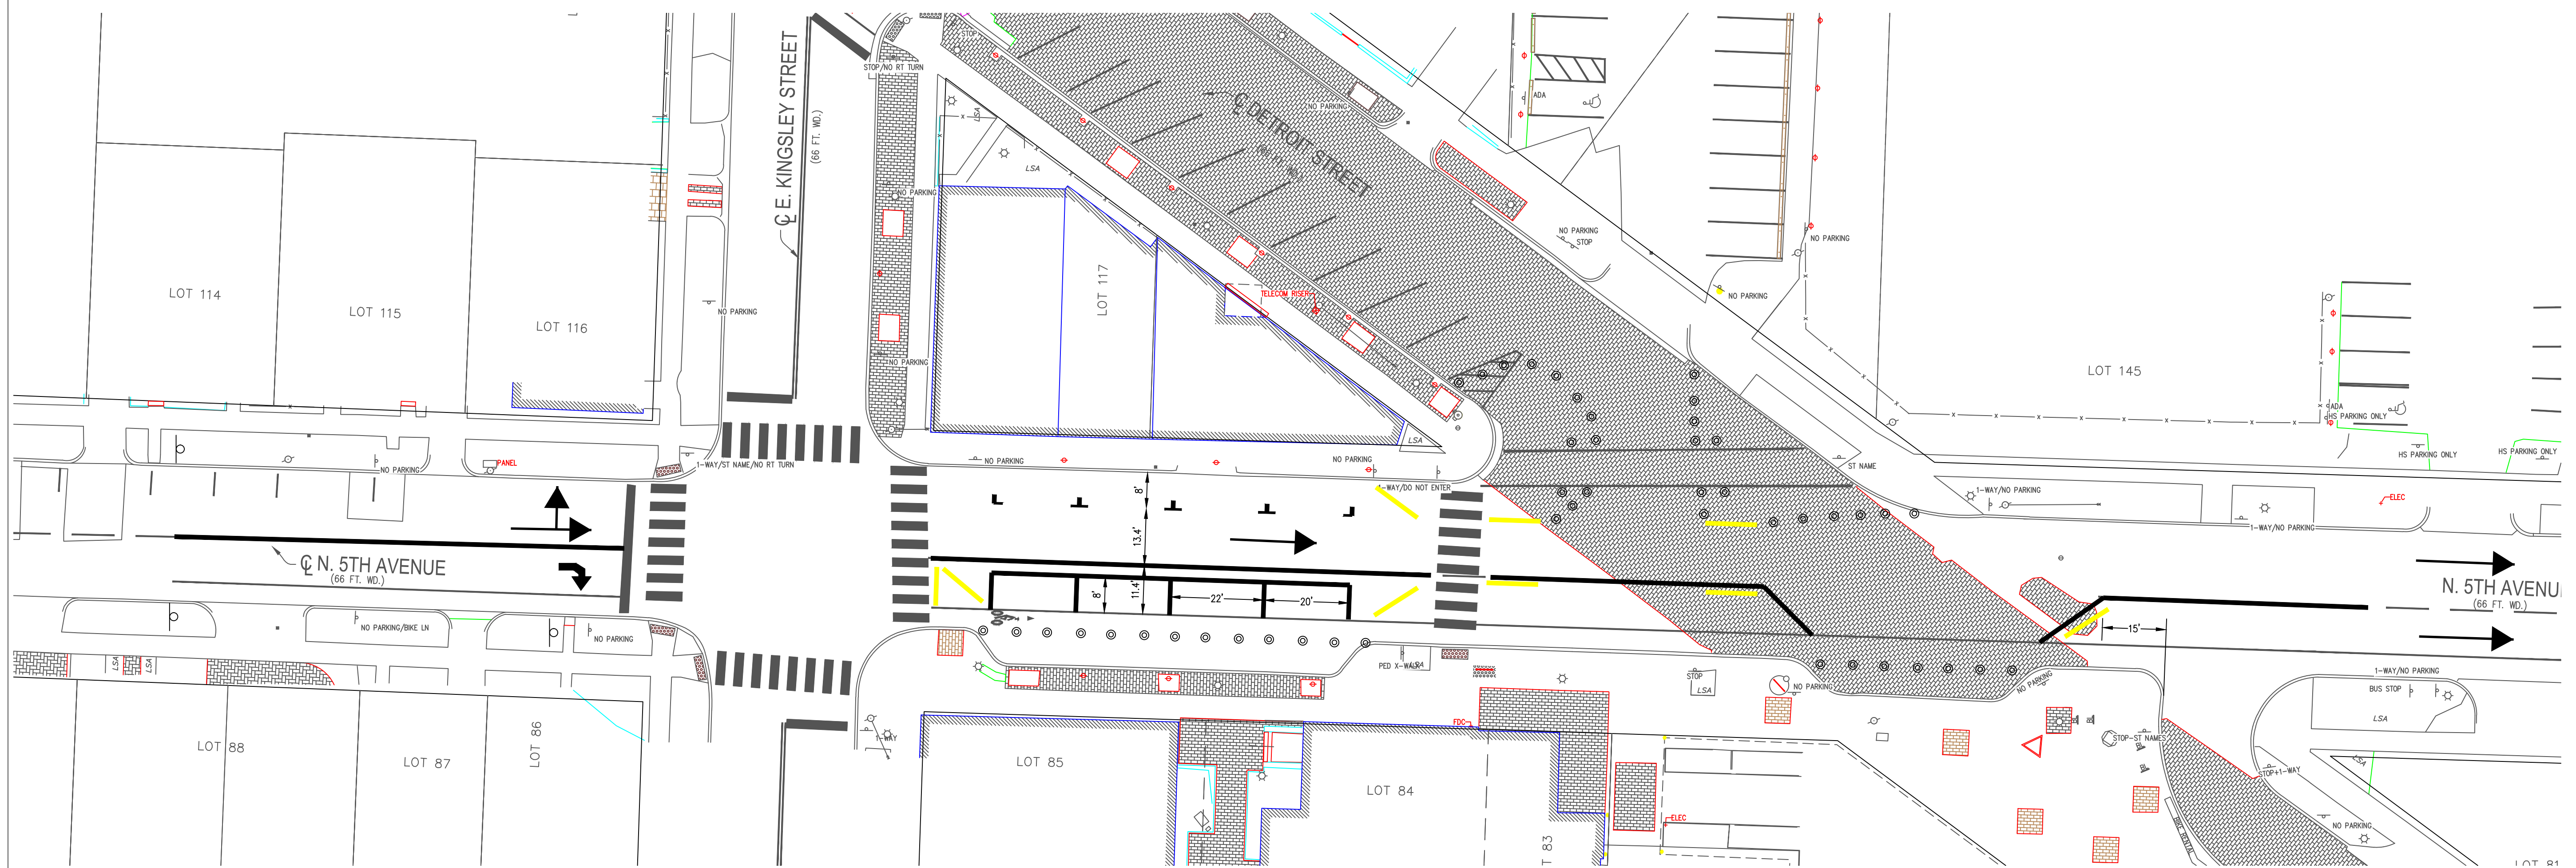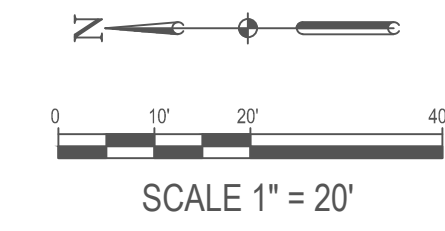


ISSUED FOR	REV	DATE
CLIENT ISSUE	0	6/02/2016

SEALS AND SIGNATURES

NOT FOR CONSTRUCTION

KEY PLAN

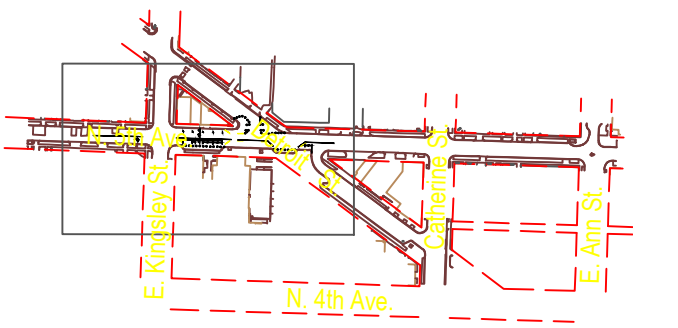

DRAWING TITLE

SCALE	1" = 20'
PROJECT NUMBER	21282.000
DRAWING NUMBER	DEMO-1