



HOST STRUCTURE DIMENSIONS
PART NUMBER: _____
TYPE OF PIPE MOUNTING TO: _____
INSIDE DIAMETER OF PIPE: _____


(PLEASE PROVIDE ALL DIMENSIONS IN INCHES)

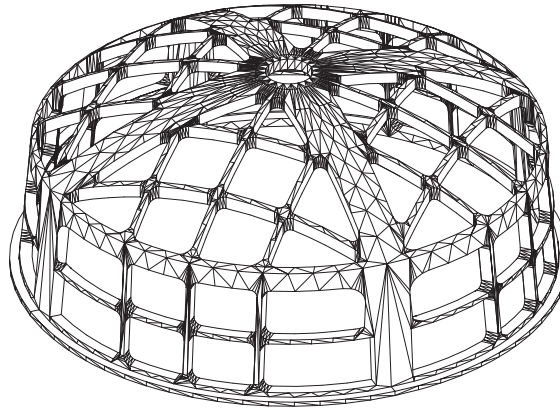

ISOMETRIC VIEW

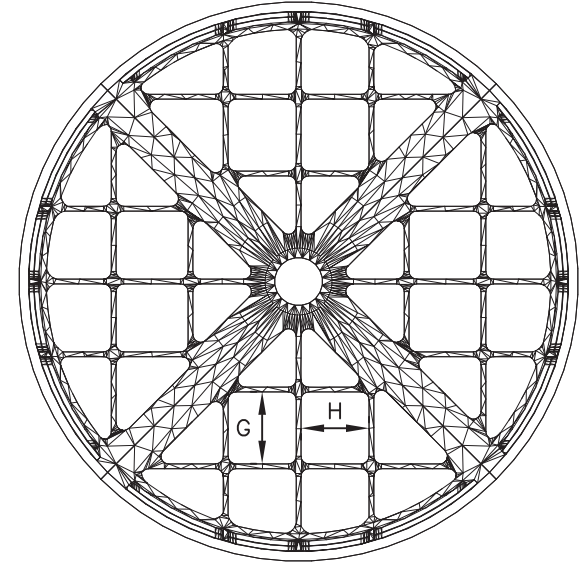


PLAN VIEW

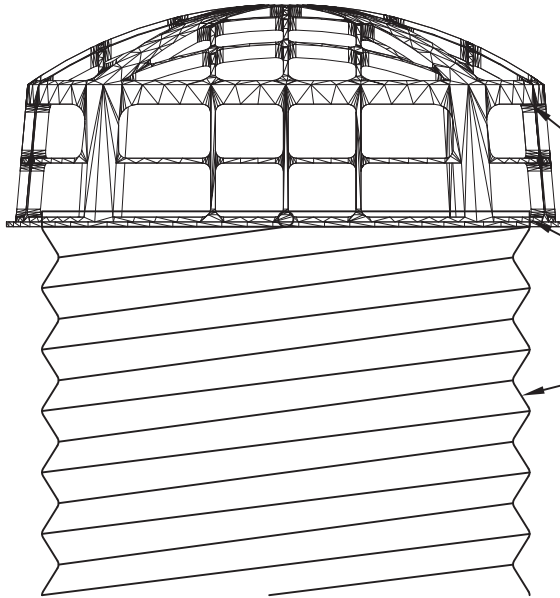

PLASTIC SOLUTIONS INC.  
TRASH RACK OR EQUAL

SUPPORT T CROSS BARS  
WITH FASTENERS ATTACHED  
TO TRASH RACK

CORRUGATED METAL OR  
PLASTIC PIPE

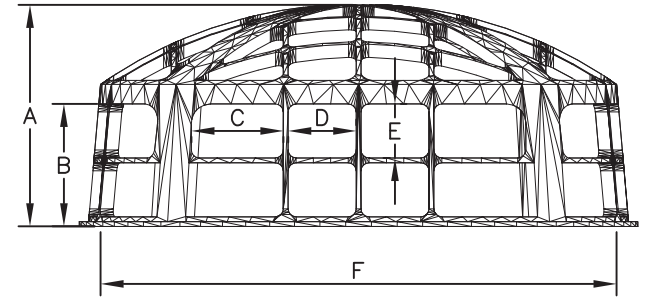

SIDE VIEW

ROUND SERIES TRASH RACKS

RISER	A	B	C	D	E	F	G	H
RSP-24 (12"φ-18"φ)	17 1/3"	13 1/3"	7 3/4"	6 1/4"	6 1/4"	27 1/2"	6 1/4"	7 1/2"
RSP-36 (21"φ-30"φ)	21 1/8"	13 1/2"	6 1/4"	6 1/4"	6 1/4"	40 1/2"	6 1/4"	7 1/2"
RSP-48 (33"φ-42"φ)	27 3/4"	17 3/4"	7"	8 1/2"	6 3/4"	54 1/4"	8 1/2"	9"
RSP-60 (48"φ-54"φ)	27 3/4"	17 3/4"	11 1/2"	8 1/2"	6 3/4"	67 1/2"	8 1/2"	9"

P.O. BOX 4386 WINCHESTER, VA 22604  
238 MCGHEE RD, WINCHESTER, VA 22603  
PH: 877-877-5727  
FAX: 540-722-2219  
WWW.PLASTIC-SOLUTION.COM



**CUSTOMER:**

**PROJECT:**

**DATE:**

**DRAWN BY:**

**APP'D BY:**

**DETAIL:**