


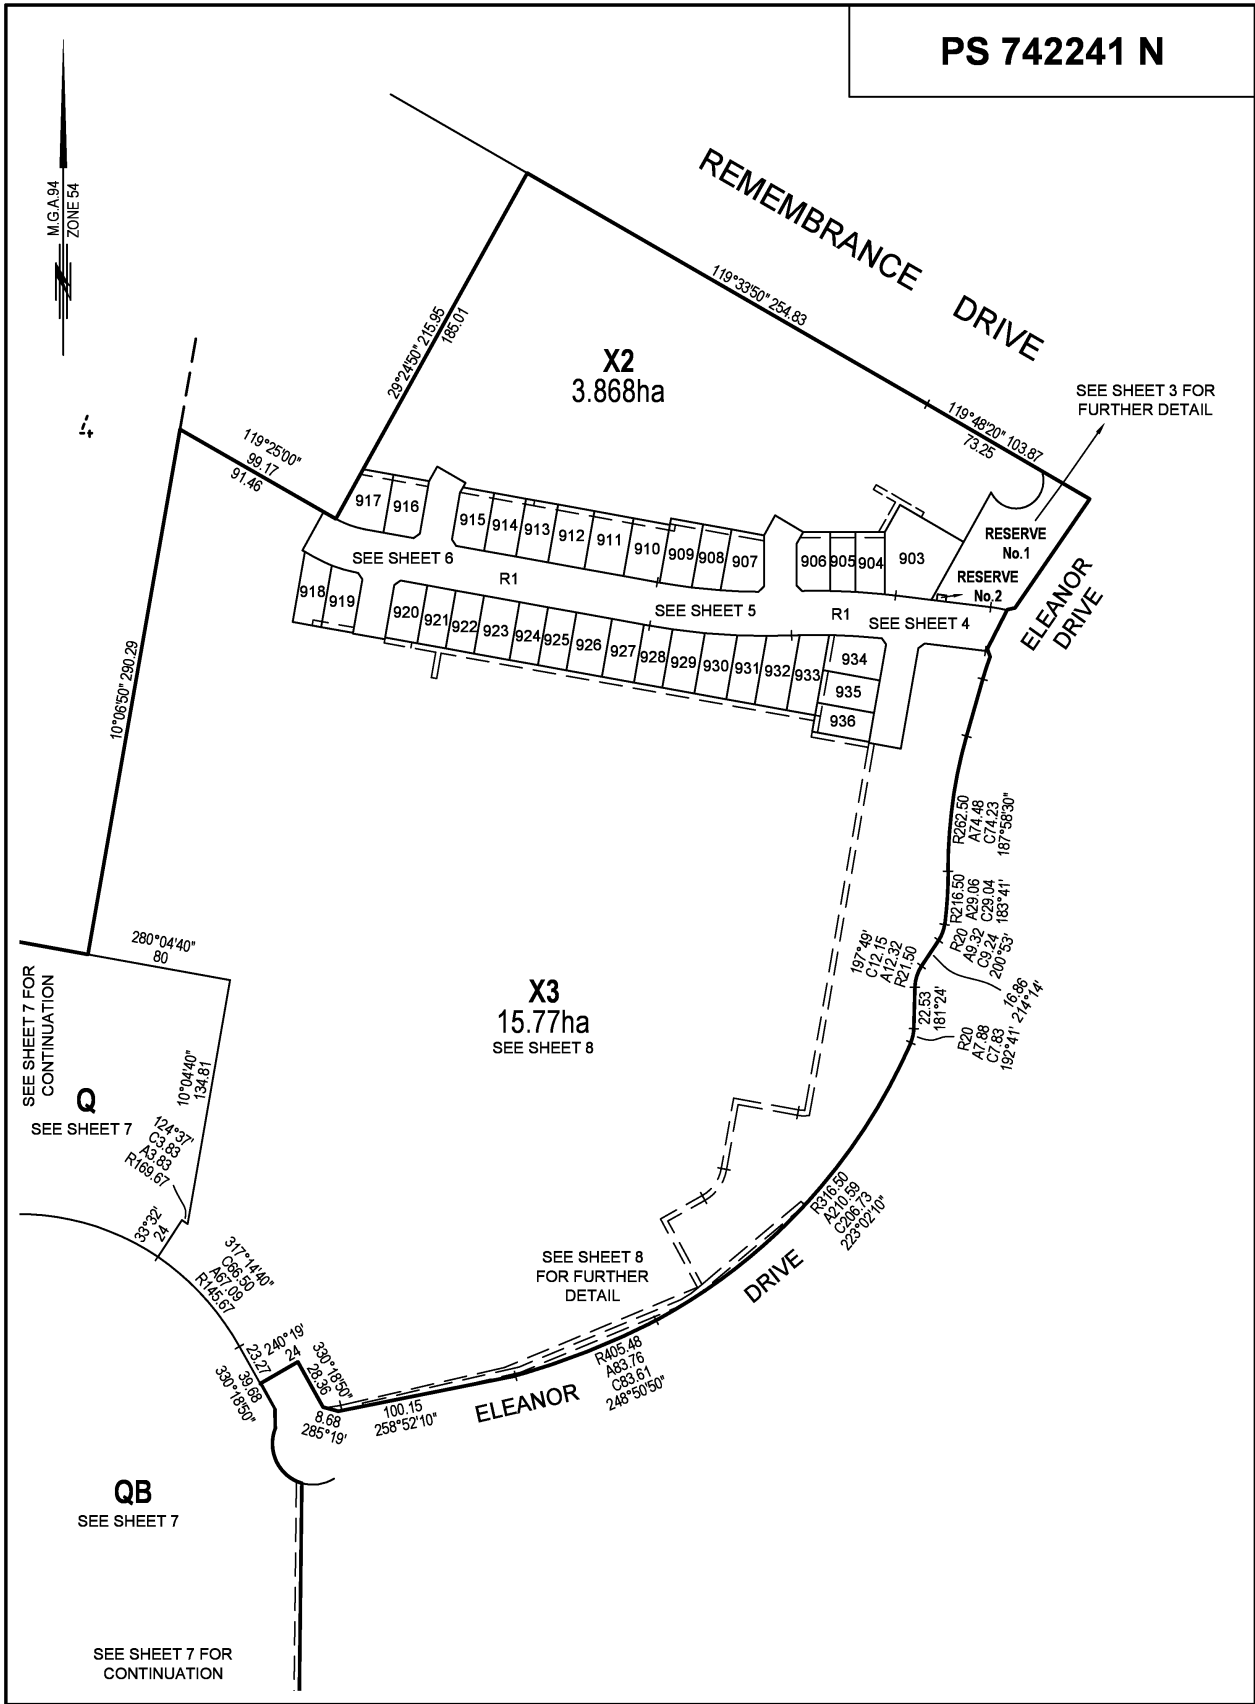


**PS 742241 N**



TGM Group Ballarat  
 1315 Sturt Street  
 Ballarat Vic 3350  
 T 03 5330 8888  
 F 03 5333 3815  
 PO Box 563W  
 Ballarat West Vic 3350  
 ABN 11 125 568 461  
 www.tgmgroup.com  
 JAS-ANZ Accredited: Quality ISO 9001 - OH&S AS/NZS 4801 - Environment ISO 14001



**SCALE**  
 1:2500

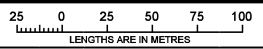


Digitally signed by: Adam Edward Criddle (TGM Group Pty Ltd - Ballarat),  
 Surveyor's Plan Version (17),  
 07/08/2017, SPEAR Ref: S092553J

**ORIGINAL SHEET**  
 SIZE: A3

SHEET 2

Digitally signed by:  
 Ballarat City Council,  
 09/08/2017,  
 SPEAR Ref: S092553J

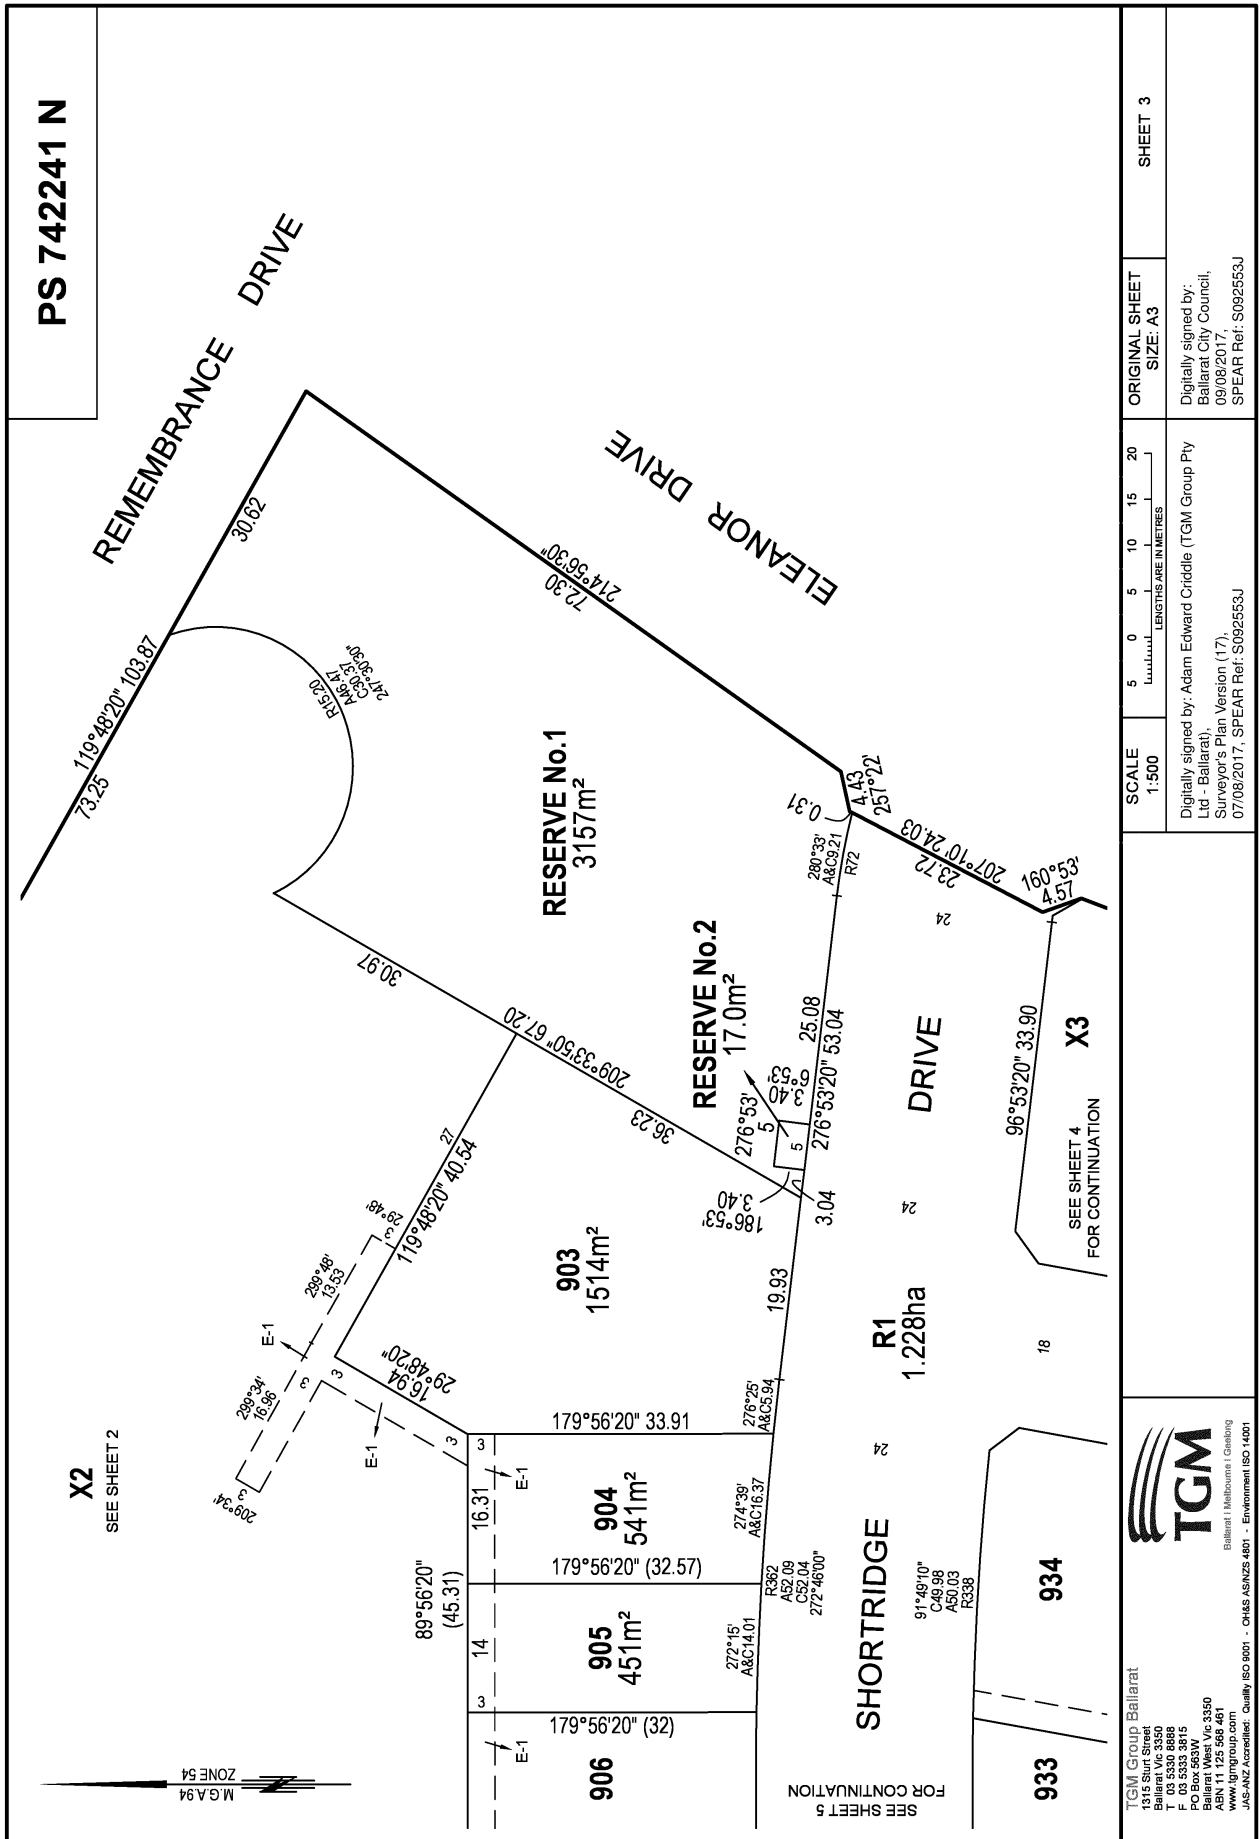




**PS 742241 N**



**X2**  
SEE SHEET 2

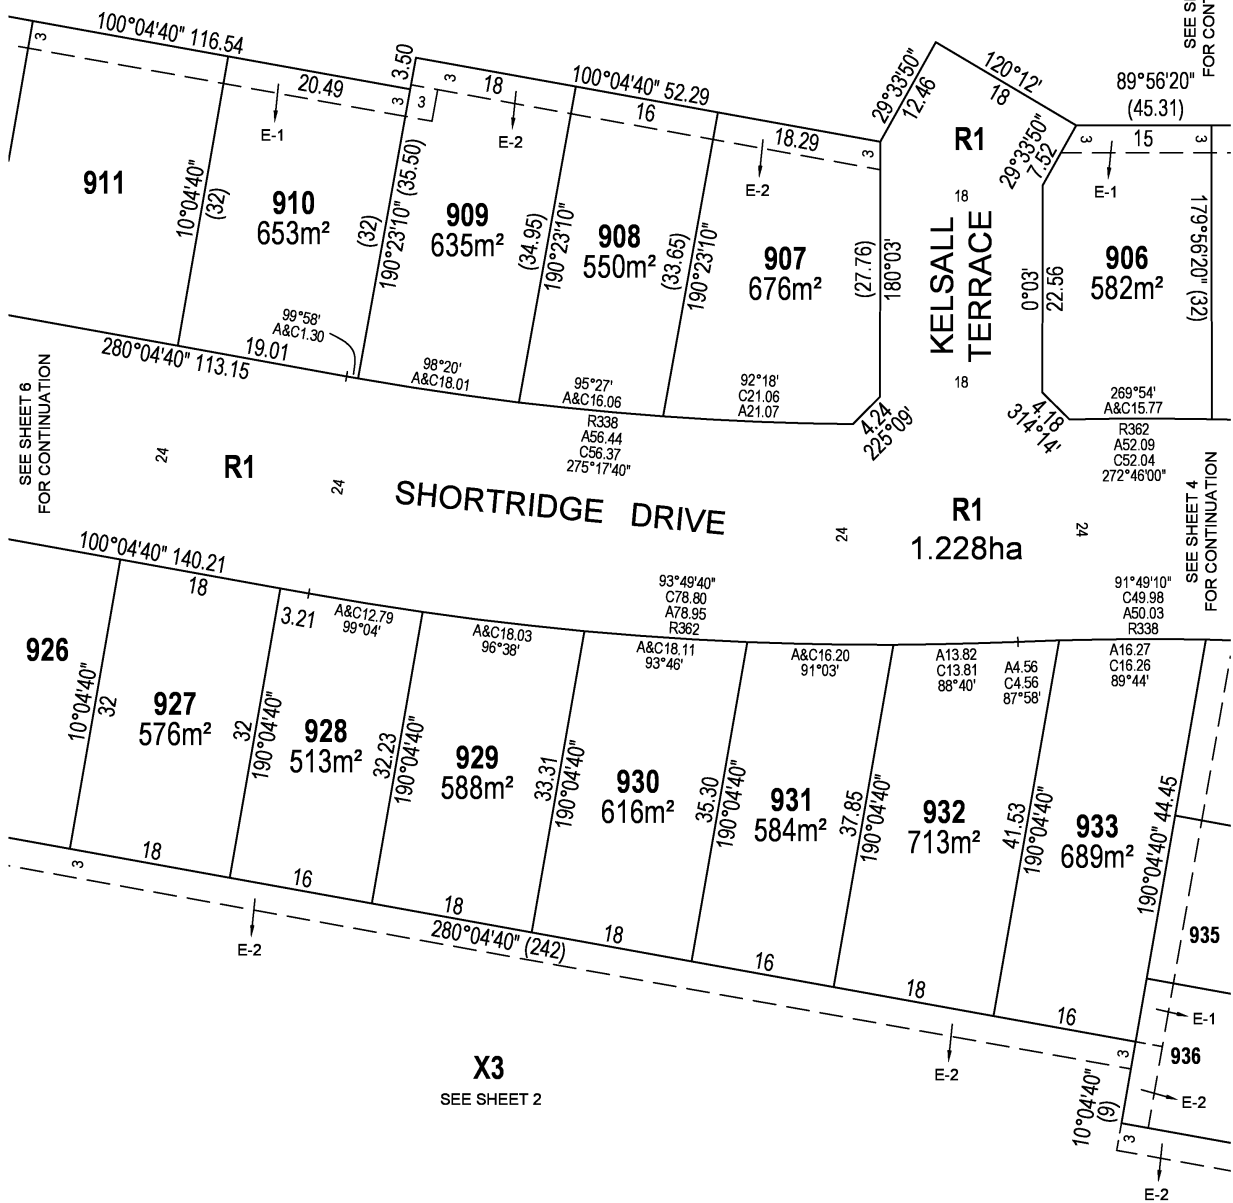


**X3**  
SEE SHEET 2

TGM Group Ballarat  
1315 Sturt Street  
Ballarat Vic 3350  
T 03 5330 8888  
F 03 5333 3815  
PO Box 563W  
Ballarat West Vic 3350  
ABN 11 125 568 461  
www.tgmgroup.com  
JAS-ANZ Accredited: Quality ISO 9001 - OH&S AS/NZS 4801 - Environment ISO 14001



SCALE  
1:500

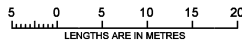


Digitally signed by: Adam Edward Criddle (TGM Group Pty Ltd - Ballarat),  
Surveyor's Plan Version (17),  
07/08/2017, SPEAR Ref: S092553J

ORIGINAL SHEET  
SIZE: A3

SHEET 5

Digitally signed by:  
Ballarat City Council,  
09/08/2017,  
SPEAR Ref: S092553J



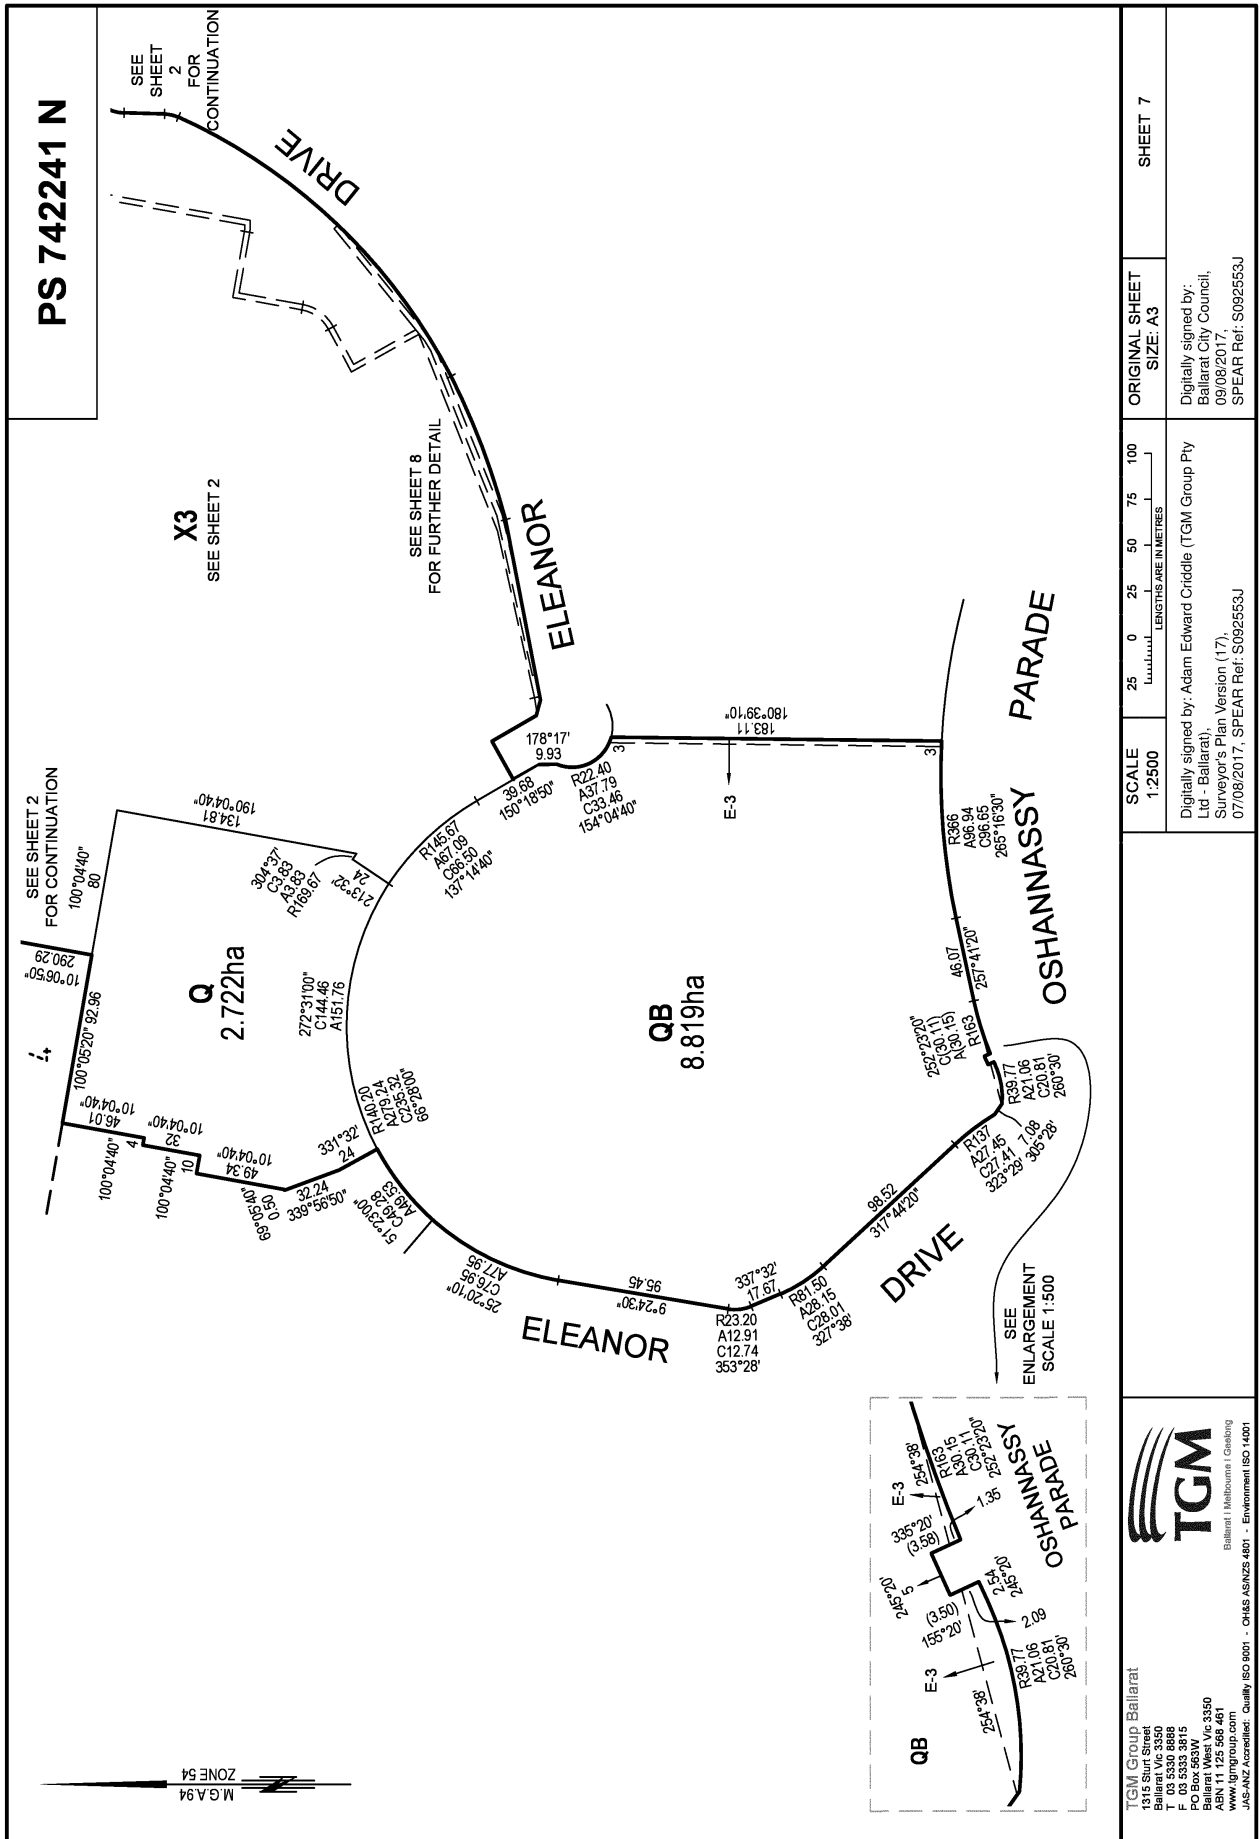

**PS 742241 N**

SEE SHEET 2 FOR CONTINUATION

SEE SHEET 2 FOR CONTINUATION


**Q**  
2.722ha

**QB**  
8.819ha

**ELEANOR DRIVE**

**OSHANNASSY PARADE**


**DRIVE**

SEE SHEET 8 FOR FURTHER DETAIL




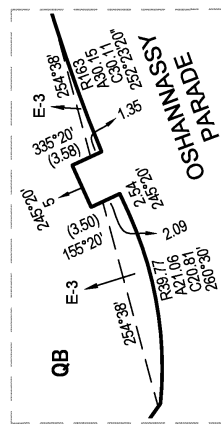

**SCALE**  
1:2500

LENTHS ARE IN METRES

SCALE 1:500  
ENLARGEMENT

SEE SHEET 2 FOR CONTINUATION



TGM Group Ballarat  
www.tgmgroup.com  
JAS-ANZ Accredited: Quality ISO 9001 - CH&S AS/NZS 4801 - Environment ISO 14001


Digitally signed by:  
Adam Edward Criddle (TGM Group Pty  
Ltd - Ballarat)  
SPEAR Ref: S092553J

Digitally signed by:  
Ballarat City Council,  
09/08/2017,  
SPEAR Ref: S092553J

ORIGINAL SHEET SIZE: A3  
SHEET 7

