

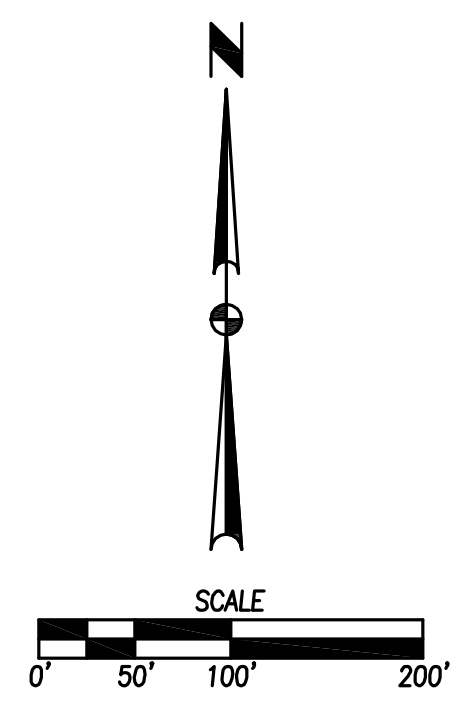


FILE: H:\2016\160819\DWG\160819-PROTN.DWG DRAWN BY: JACOB MURRAY
PLOTTED BY: JACOB MURRAY DATE: 9/21/2016 5:15 PM
TICK: 1/8"=1'-0"

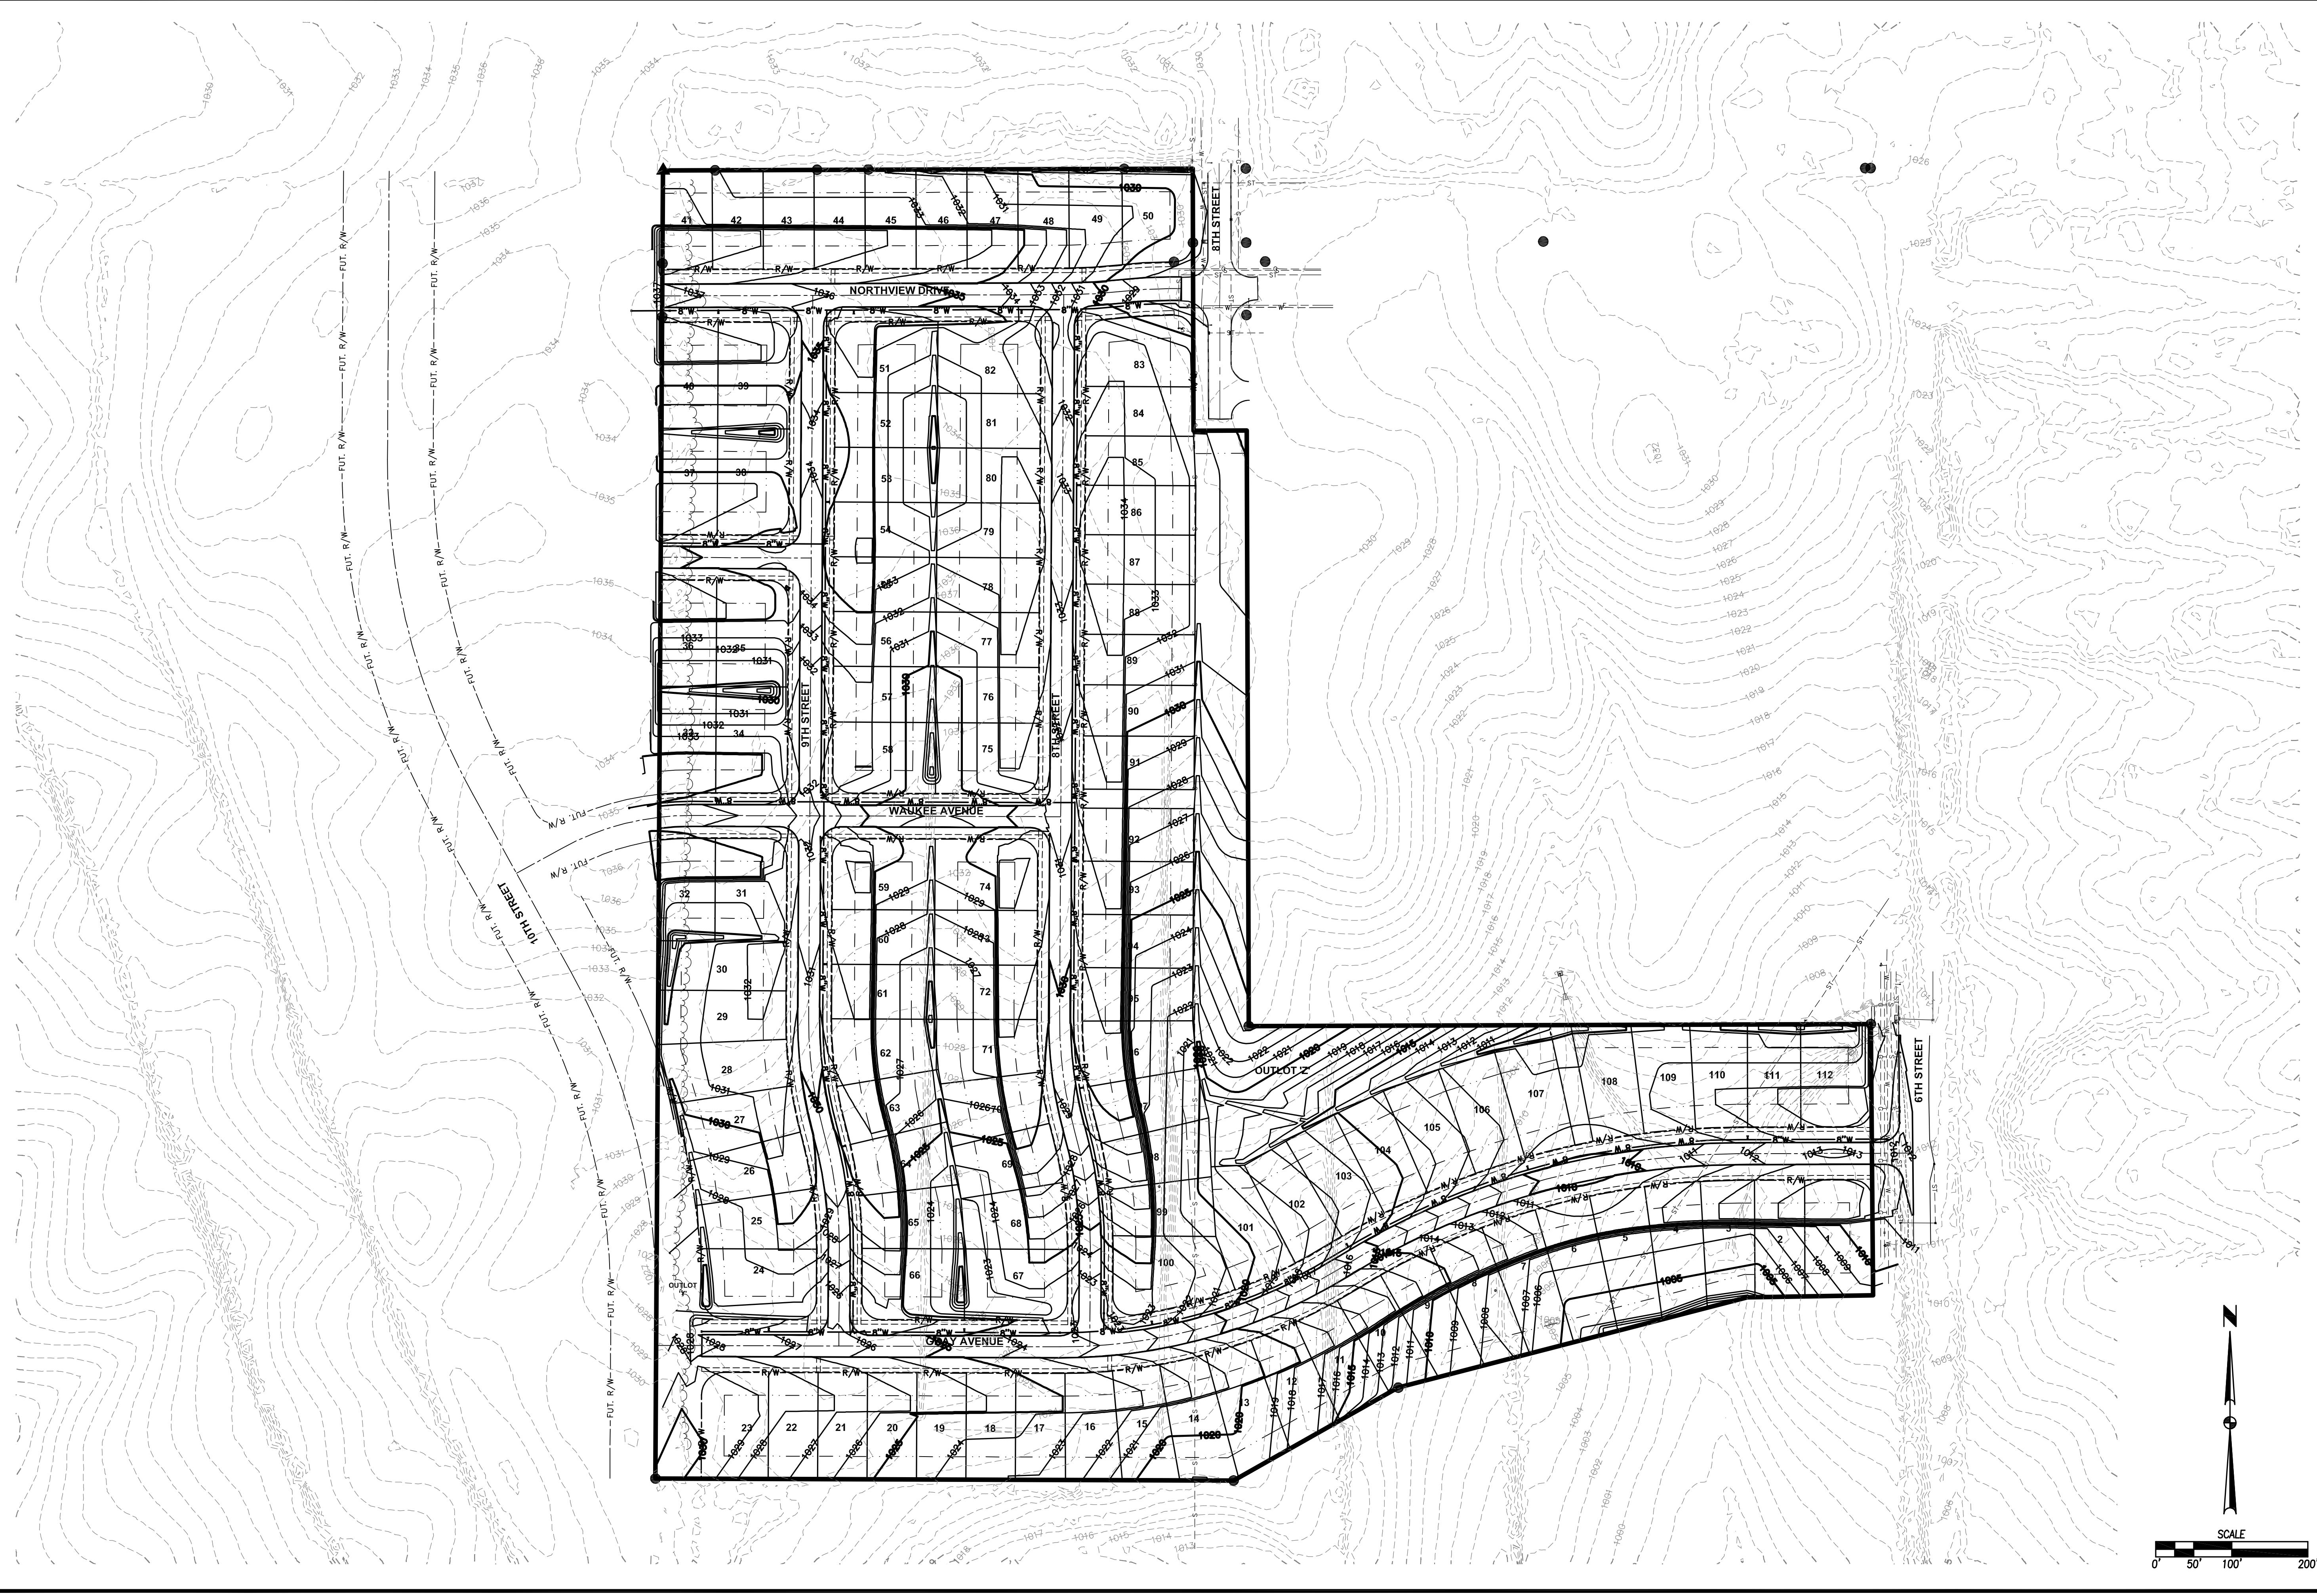

CLAYTON PROPERTY

GRADING EXHIBIT

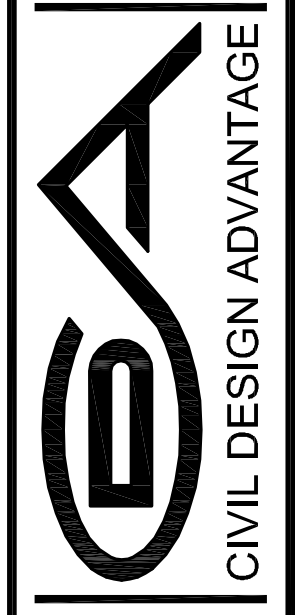

WAUKEE, IOWA

3405 S.E. CROSSROADS DRIVE, SUITE G
GRIMES, IOWA 50111
PHONE: (515) 369-4400 FAX: (515) 369-4410
ENGINEER: EKO

REVISIONS

DATE

NO.	DATE	DESCRIPTION