

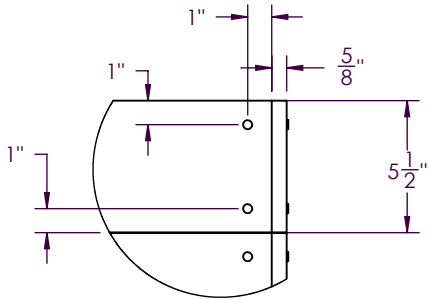
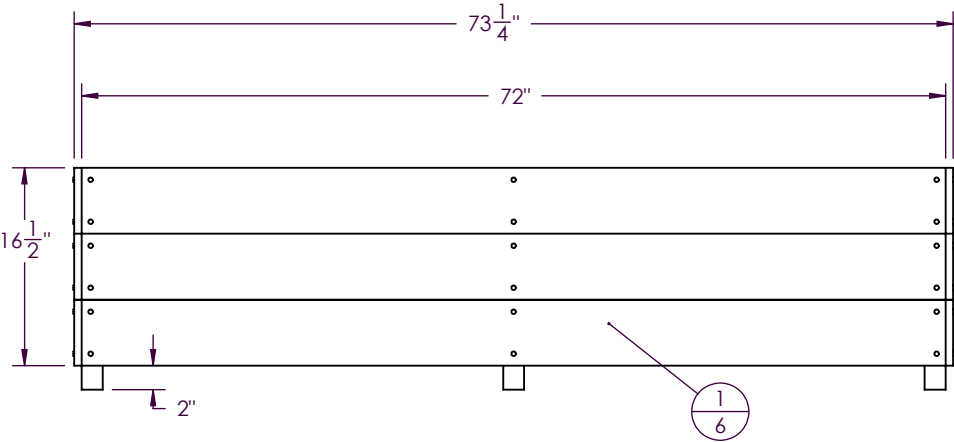
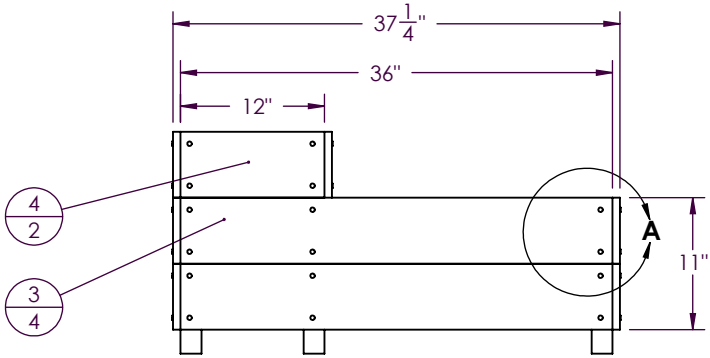


ITEM	QTY.	DESCRIPTION	Material Part Number	WEIGHT (lbs)
1	6	5/8 X 6" CEDAR PICKETT, L=72"	5/8X6 CEDAR	0.0
2	4	2X2 PINE BOARD, L=13"	2X2 PINE	0.0
3	4	5/8 X 6" CEDAR PICKETT, L=36"	5/8X6 CEDAR	0.0
4	2	5/8 X 6" CEDAR PICKETT, L=12"	5/8X6 CEDAR	0.0
5	5	2X2 PINE BOARD, L=18-1/2"	2X2 PINE	0.0
6	68	COMMON NAIL - 1-1/2"	COMMON 1-1/2	0.0


REVISIONS				
REV.	ECN.	DESCRIPTION	DATE	ORIGINATOR

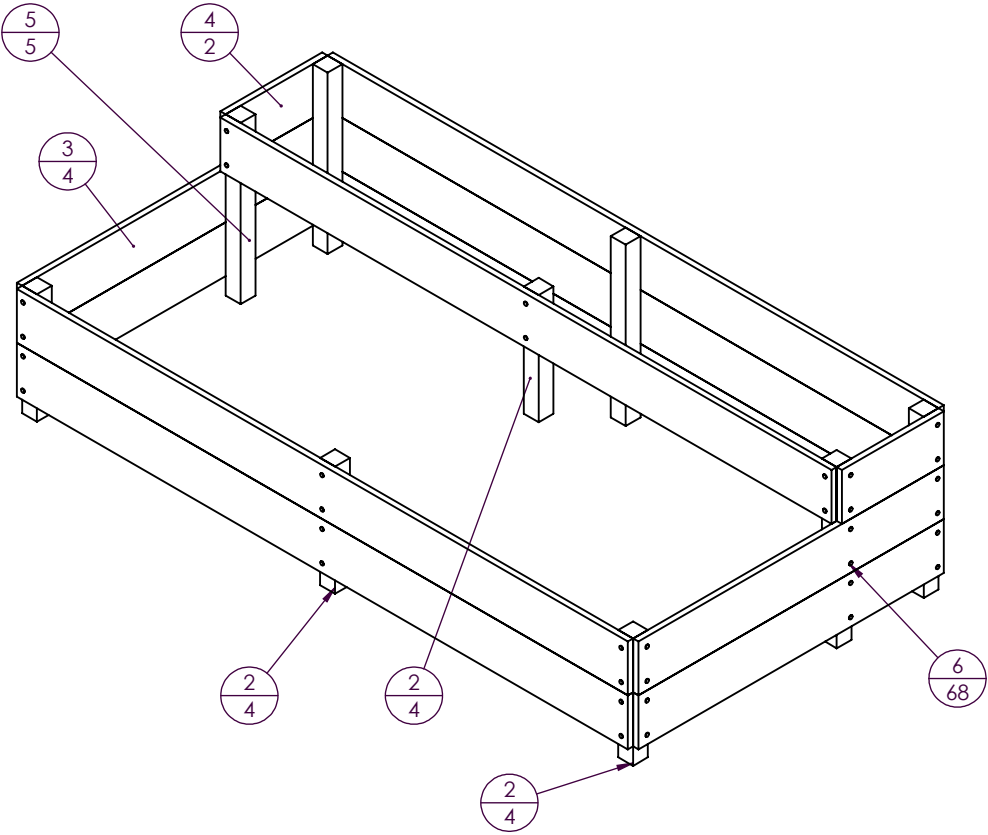


DETAIL A
SCALE 1 : 8

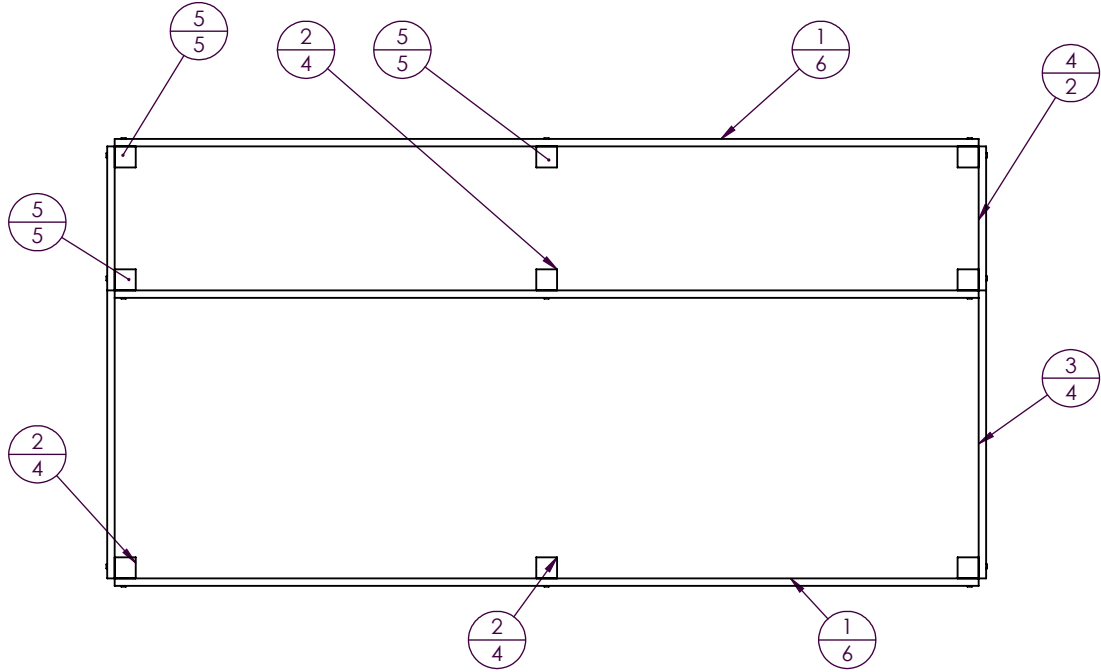

* ____ REQUIRED

UNLESS OTHERWISE SPECIFIED:		NAME	DATE	LOGAN STREET DESIGN TITLE: 3' X 6' TIERED PLANTER BOX		
DIMENSIONS ARE IN INCHES TOLERANCES: FRACTIONAL ± 1/16 ANGULAR: MACH/BEND ± .25 TWO PLACE DECIMAL ±.010 THREE PLACE DECIMAL ±.003	DRAWN					
	CHECKED					
	ENG APPR.					
INTERPRET GEOMETRIC TOLERANCING PER: ASME Y14.5 M-1982				SIZE	DWG. NO.	REV
MATERIAL:				B	PLANTER BOX - TIER	0
DO NOT SCALE DRAWING	SCALE: 1:16		WEIGHT: 41		SHEET 1 OF 7	

NOTES: 1. REMOVE ALL BURRS AND SHARP EDGES.
2. ALL DIMENSIONS ARE IN INCHES UNLESS OTHERWISE SPECIFIED.
3. DO NOT SCALE DRAWINGS UNLESS OTHERWISE SPECIFIED.
4. DATUM LINES ARE FOR DIMENSIONING REFERENCE ONLY.

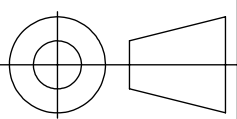



C



B




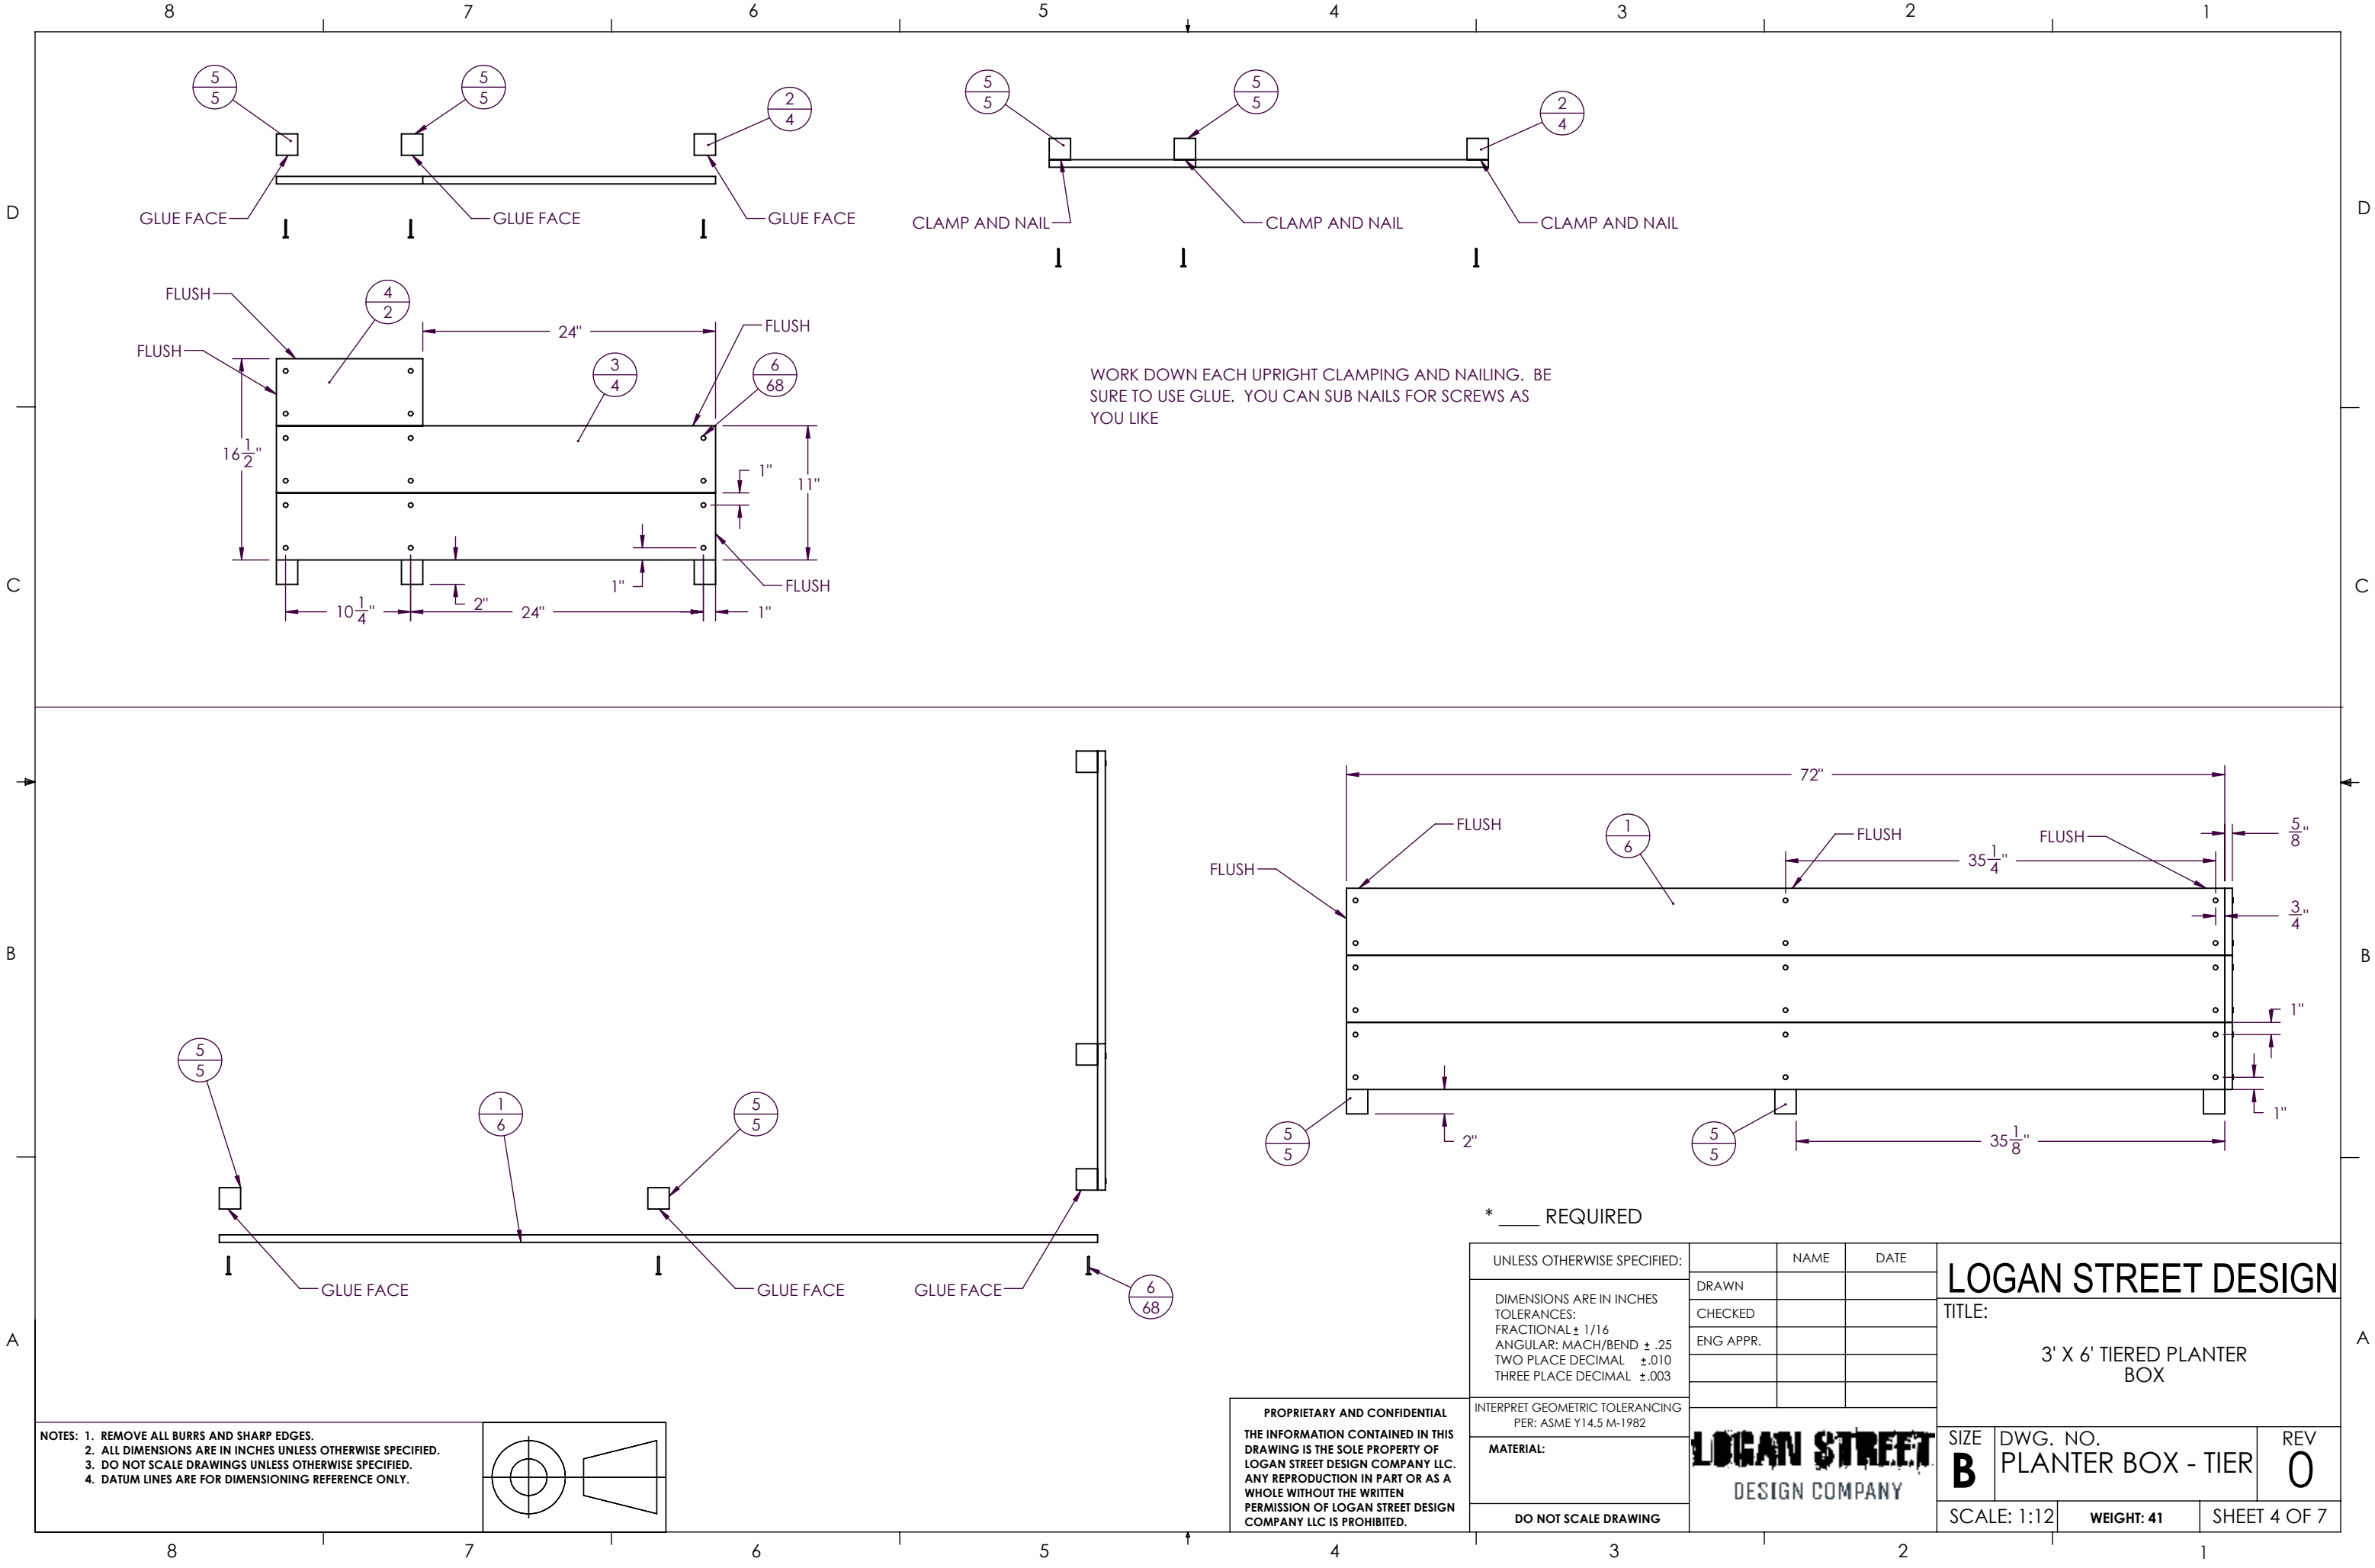
A




A

The diagram shows the orthographic projection of a cylinder and a cone. On the left is a cylinder, represented by two concentric circles (the top and bottom elliptical faces) and a vertical line passing through their centers. To the right of the cylinder is a cone, represented by a trapezoid (the front elliptical face) and a vertical line passing through its center. Both shapes are aligned along a common horizontal centerline.

UNLESS OTHERWISE SPECIFIED:		NAME		DATE		<h1>LOGAN STREET DESIGN</h1>						
DIMENSIONS ARE IN INCHES TOLERANCES: FRACTIONAL $\pm 1/16$ ANGULAR: MACH/BEND $\pm .25$ TWO PLACE DECIMAL $\pm .010$ THREE PLACE DECIMAL $\pm .003$		DRAWN			TITLE: <div>3' X 6' TIERED PLANTER BOX</div>							
		CHECKED										
		ENG APPR.										
INTERPRET GEOMETRIC TOLERANCING PER: ASME Y14.5 M-1982						<div> <div>SIZE</div> <div>DWG. NO.</div> <div>REV</div> </div>						
MATERIAL:				<div>B</div> <div>PLANTER BOX - TIER</div>						<div>0</div>		
DO NOT SCALE DRAWING				SCALE: 1:12						WEIGHT: 41		SHEET 3 OF 7




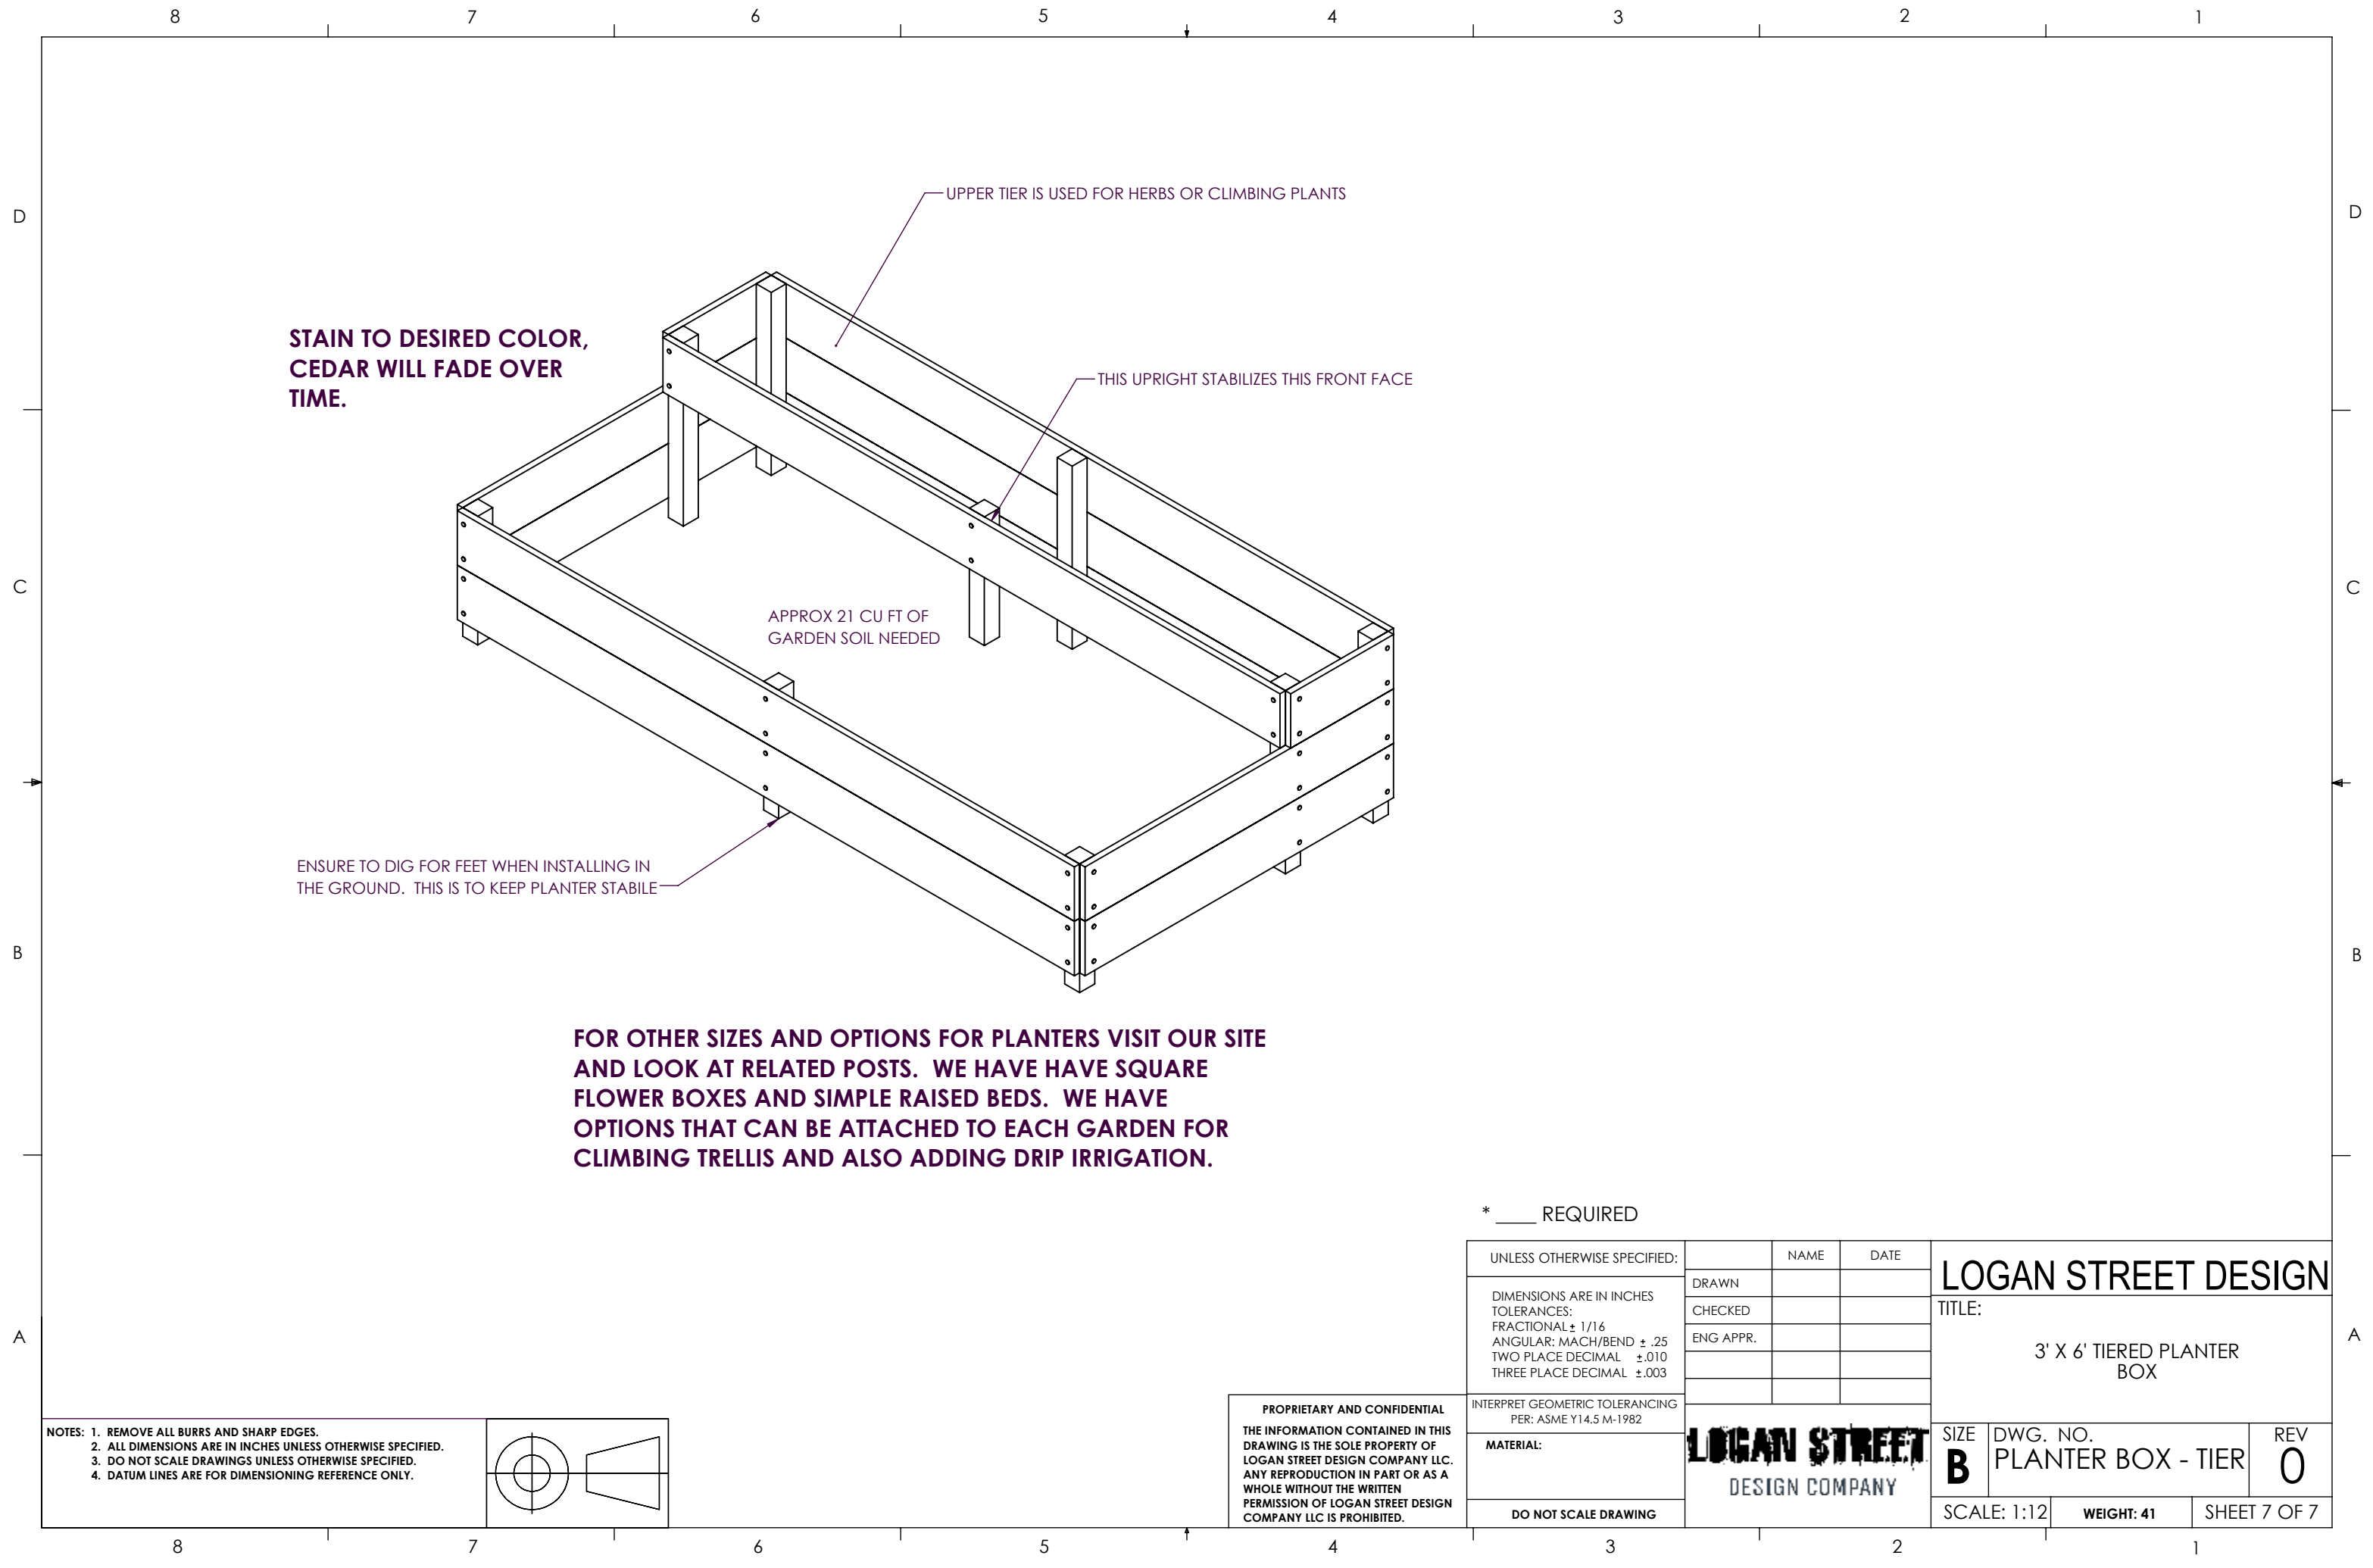


FOR OTHER SIZES AND OPTIONS FOR PLANTERS VISIT OUR SITE
AND LOOK AT RELATED POSTS. WE HAVE HAVE SQUARE
FLOWER BOXES AND SIMPLE RAISED BEDS. WE HAVE
OPTIONS THAT CAN BE ATTACHED TO EACH GARDEN FOR
CLIMBING TRELLIS AND ALSO ADDING DRIP IRRIGATION.

* ____ REQUIRED

- NOTES: 1. REMOVE ALL BURRS AND SHARP EDGES.
2. ALL DIMENSIONS ARE IN INCHES UNLESS OTHERWISE SPECIFIED.
3. DO NOT SCALE DRAWINGS UNLESS OTHERWISE SPECIFIED.
4. DATUM LINES ARE FOR DIMENSIONING REFERENCE ONLY.

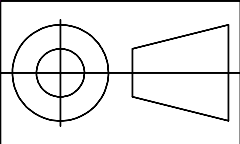

PROPRIETARY AND CONFIDENTIAL
THE INFORMATION CONTAINED IN THIS
DRAWING IS THE SOLE PROPERTY OF
LOGAN STREET DESIGN COMPANY LLC.
ANY REPRODUCTION IN PART OR AS A
WHOLE WITHOUT THE WRITTEN
PERMISSION OF LOGAN STREET DESIGN
COMPANY LLC IS PROHIBITED.

UNLESS OTHERWISE SPECIFIED:		NAME	DATE	LOGAN STREET DESIGN		
DIMENSIONS ARE IN INCHES TOLERANCES: FRACTIONAL $\pm 1/16$ ANGULAR: MACH/BEND $\pm .25$ TWO PLACE DECIMAL $\pm .010$ THREE PLACE DECIMAL $\pm .003$	DRAWN			TITLE: 3' X 6' TIERED PLANTER BOX		
	CHECKED					
	ENG APPR.					
INTERPRET GEOMETRIC TOLERANCING PER: ASME Y14.5 M-1982				SIZE	DWG. NO.	REV
MATERIAL:				B	PLANTER BOX - TIER	0
DO NOT SCALE DRAWING				SCALE: 1:12	WEIGHT: 41	SHEET 7 OF 7