


DATE

BY

REVISION DESCRIPTION

REV.

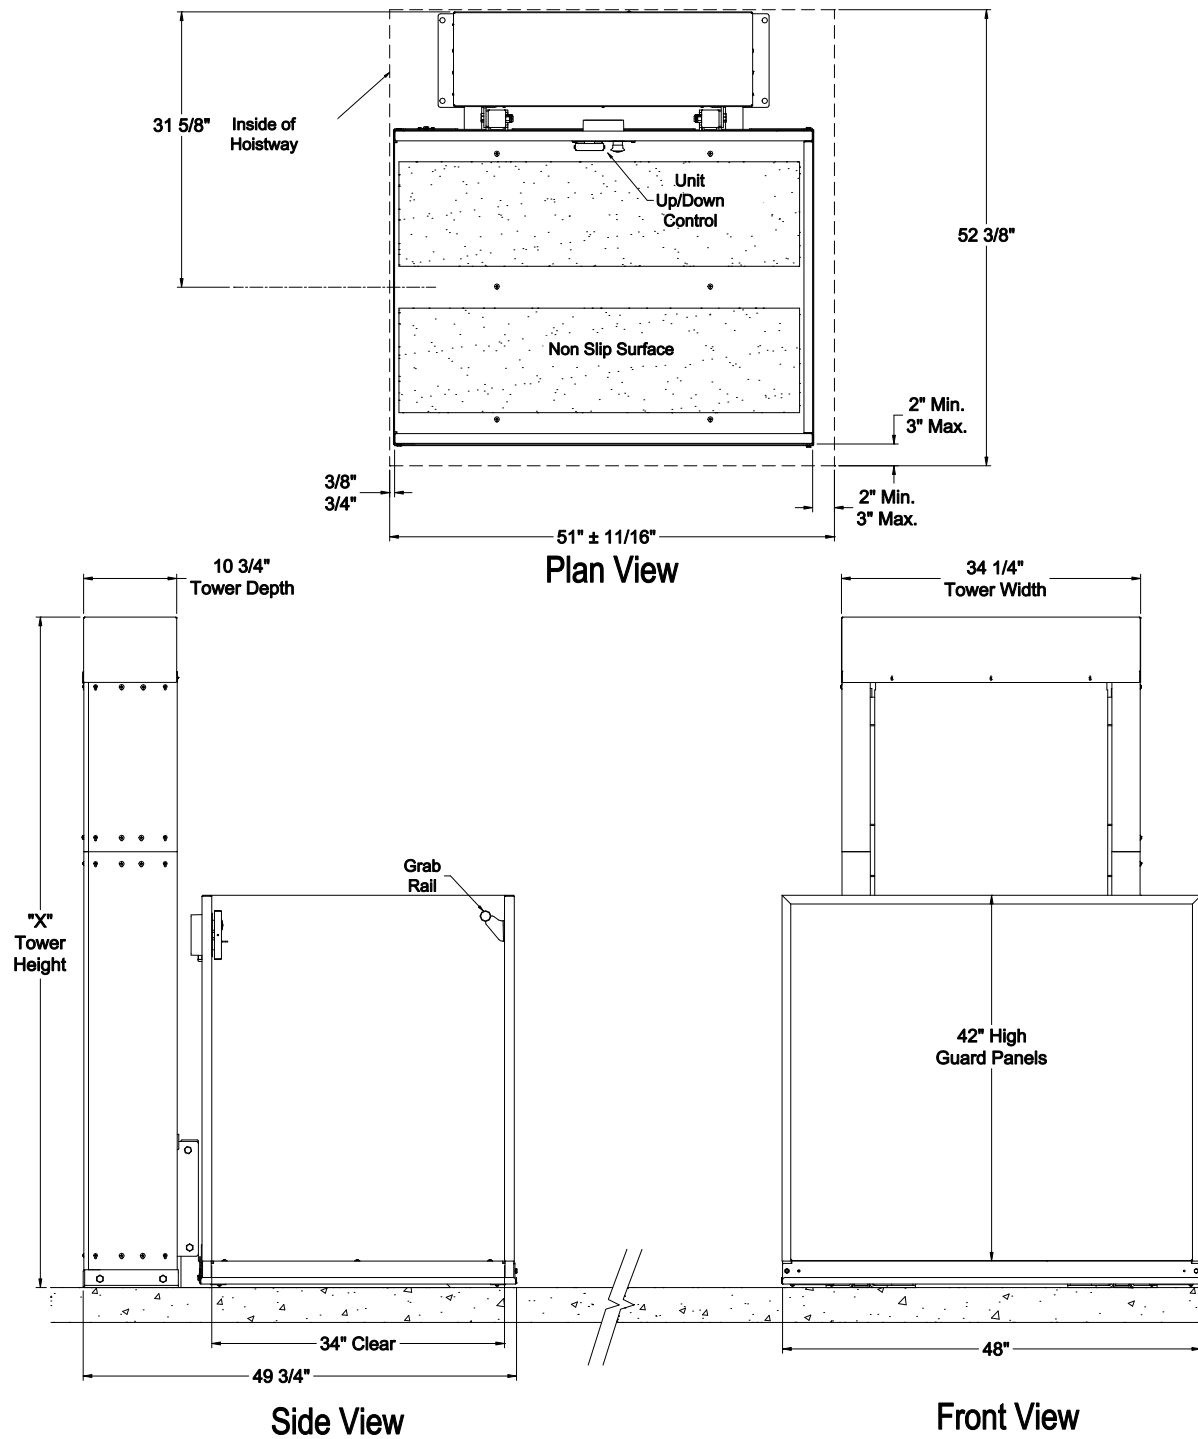

Left Hand Shown - Right Hand Opposite
For Hoistway Installation Only

Model	"X"	Max. Lift Height
CPL 800	125"	101"
CPL 1000	149"	125"
CPL 1200	173"	149"
CPL 1400	197"	171"



Harmar

18505 E. 163rd Street Lake Winnebago, MO 64034
PHONE: (816) 537-0661 FAX: (816) 537-0641

This drawing is furnished only for informational purposes on a confidential basis, and neither the drawing or items thereon are to be reproduced or used in any manner

PRODUCT:

CPL 36 X 48 ENTER/EXIT SAME SIDE

DRAWN: TB	SCALE: NTS	DATE: 05/17/10	SIZE: A
--------------	---------------	-------------------	------------

PAGE NO.:	REVISION:	DRAWING NO.:
-----------	-----------	--------------

3648EES