



MATCH TO SHEET 2

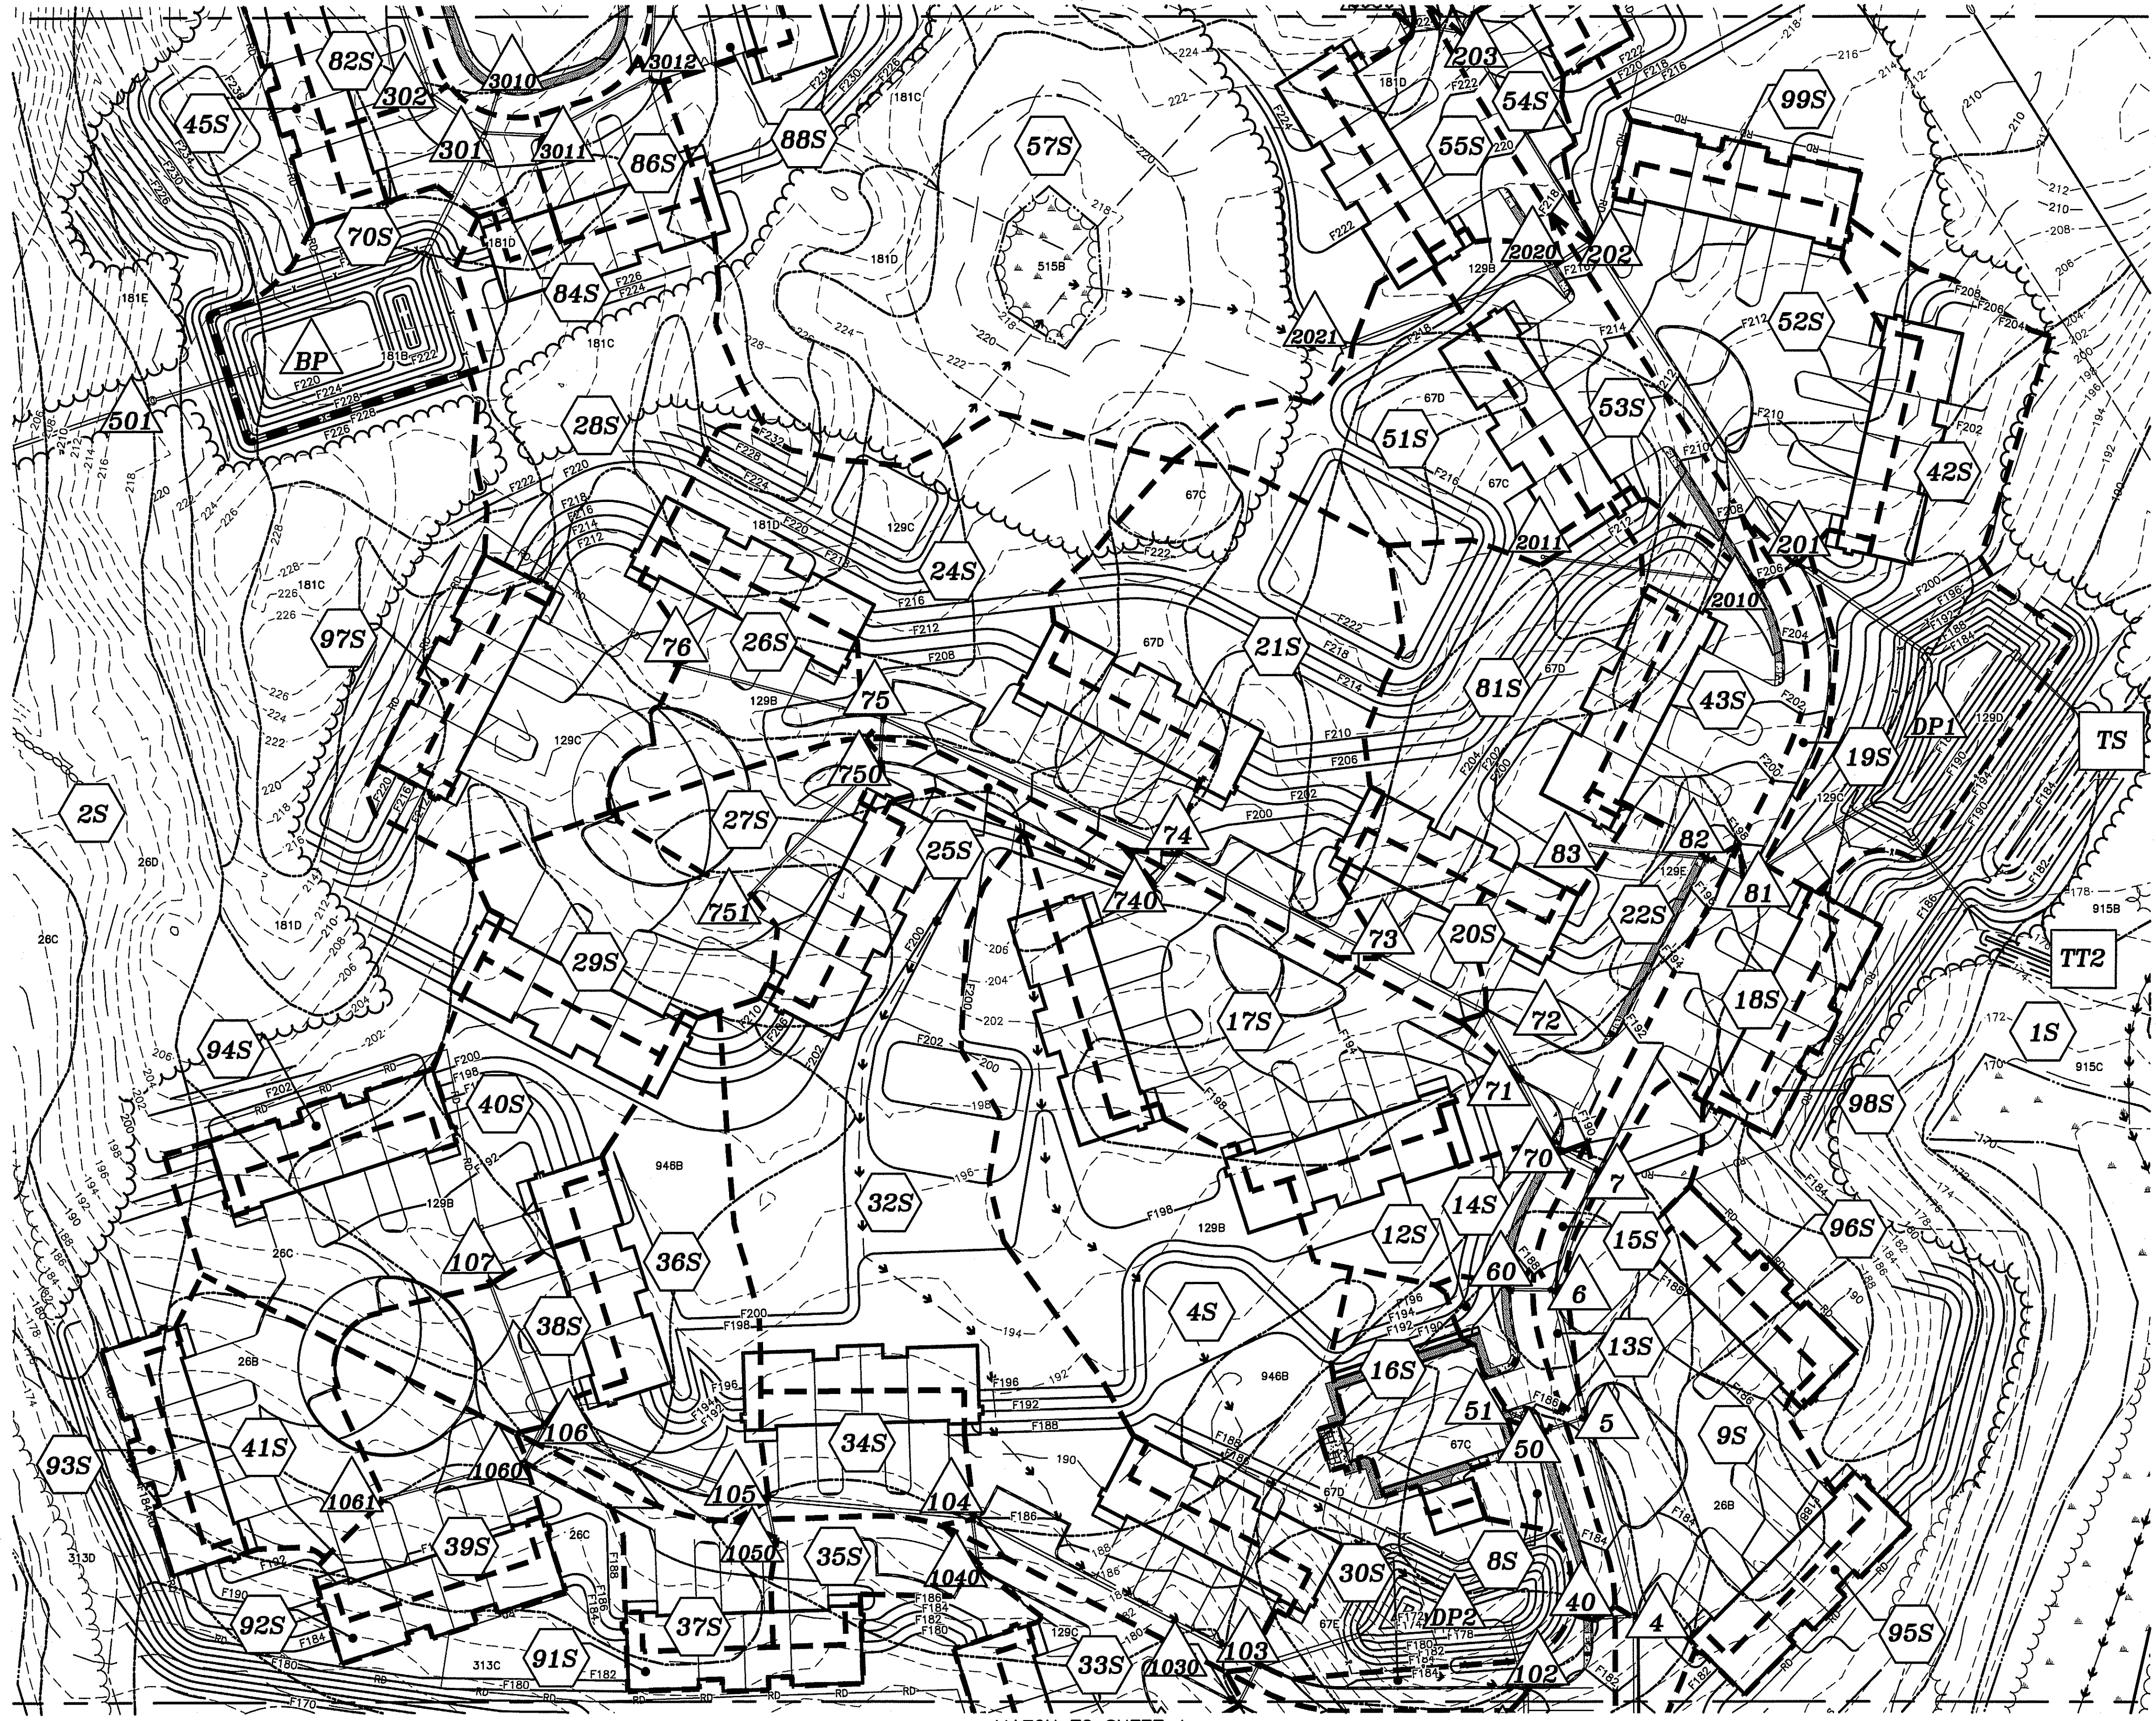

MATCH TO SHEET 4

SEE SHEET 1 FOR NOTES & SOIL LEGENDS

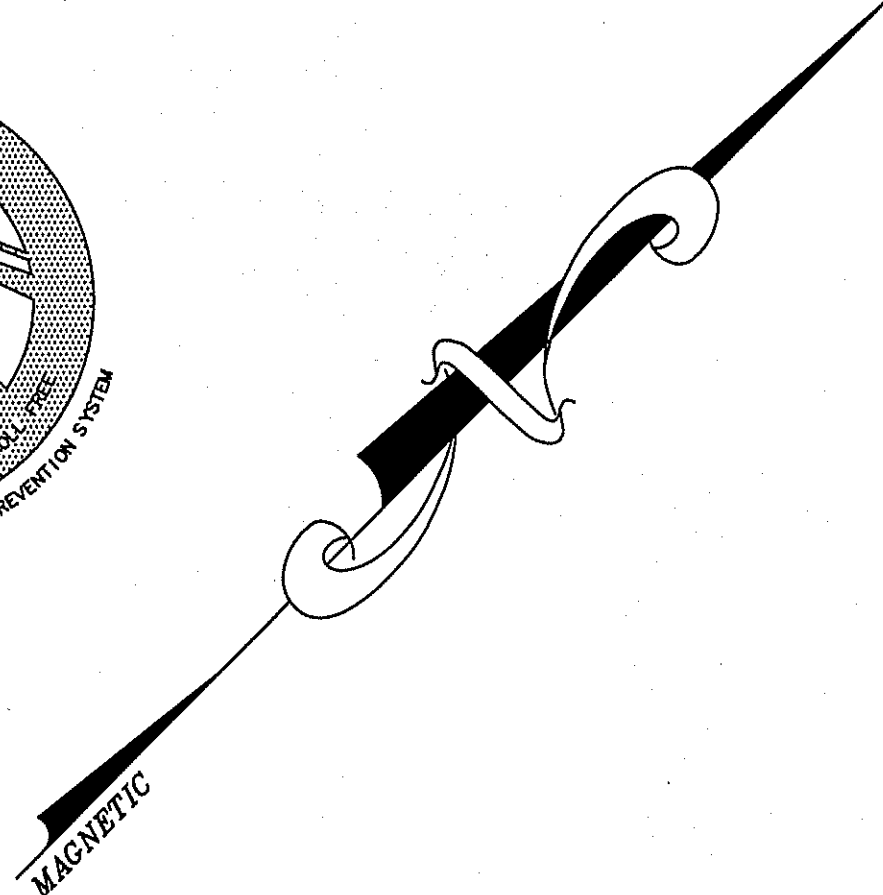

DRAINAGE LEGEND:

THE LEGEND BELOW REFLECTS THE HYDROCAD MODEL USED FOR DRAINAGE CALCULATIONS.


- SCS SOIL LINES
- SITE SPECIFIC SOIL LINES
- 400B DENOTES SOIL TYPE
- P DENOTES POND
- S DENOTES SUBCATCHMENT AREA
- R DENOTES REACH
- L DENOTES POINT OF INTEREST
- LIMIT OF SUBCATCHMENT AREA
- TIME OF CONCENTRATION
- REACH PATH

POST DEVELOPMENT DRAINAGE AREA PLANS
THE MEADOWS
 MAP 11 LOT 44
 41 CHESTER ROAD (NH ROUTE 102)
 RAYMOND, NEW HAMPSHIRE
 ROCKINGHAM COUNTY

OWNER OF RECORD:
 REGINA M. GORDON REVOCABLE TRUST
 LINDA M. CURRIER, TRUSTEE
 210 CHARLES STREET
 FARMINGTON, NH 03835
 R.C.R.D. BK. 3223 PG. 1923

APPLICANT:
 MARDAN GROUP, LLC
 740 CHESTNUT STREET
 MANCHESTER, NH 03104

KMA KEACH-NORDSTROM ASSOCIATES, INC.
 Civil Engineering Land Surveying Landscape Architecture
 10 Commerce Park North, Suite 3B, Bedford, NH 03110 Phone (603) 627-2681

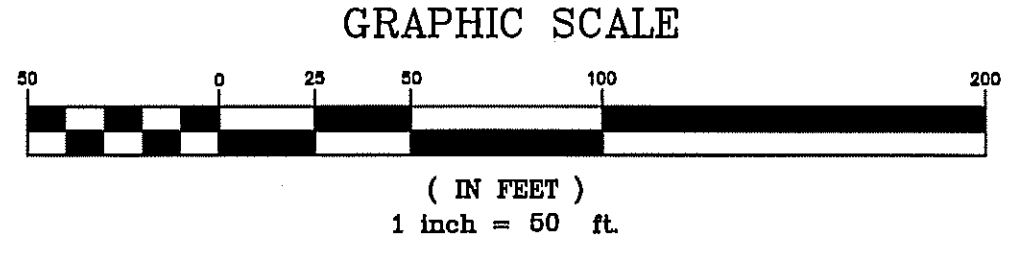


REVISIONS			
No.	DATE	DESCRIPTION	BY


DATE: MARCH 6, 2017 SCALE: 1" = 50'
 PROJECT NO: 16-0801-2 SHEET 3 OF 4

S:\Project\160801\DWG\Production Drawings\160801-DRAINAGE.dwg, 3/21/2017 11:46:23 AM, SAVIN, MP, W6700, P5

SEE SHEET 1 FOR NOTES
& SOIL LEGENDS

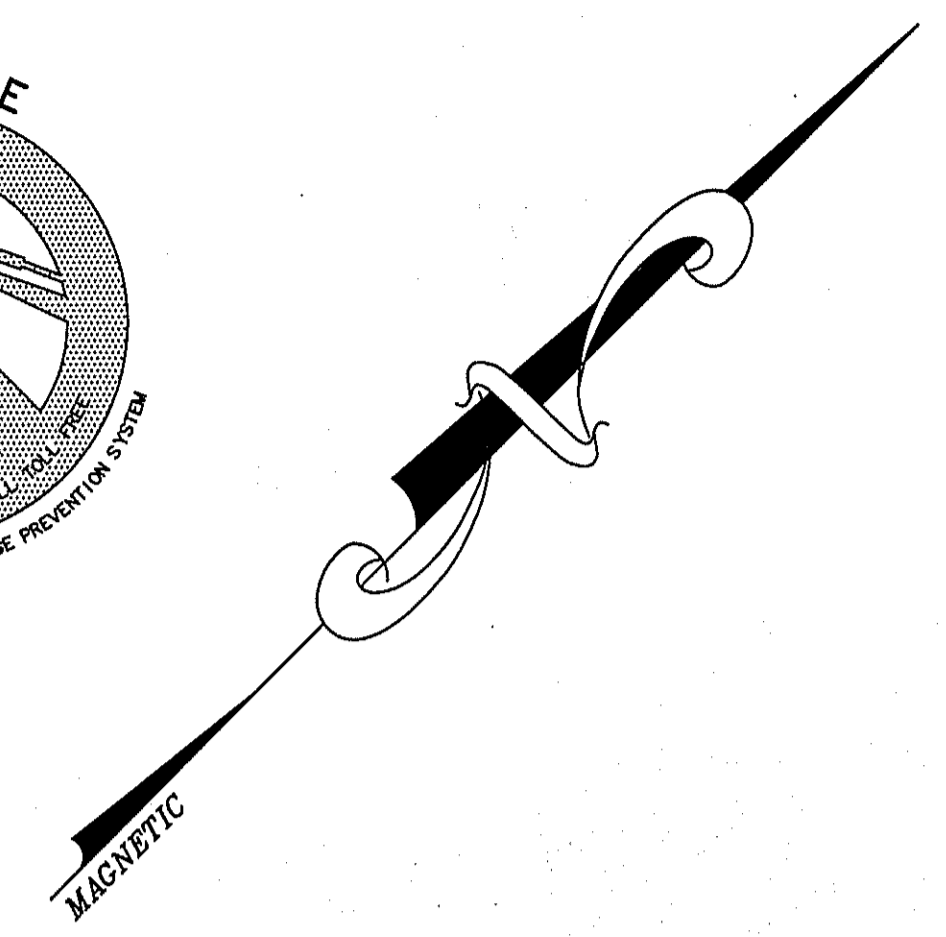

MATCH TO SHEET 3

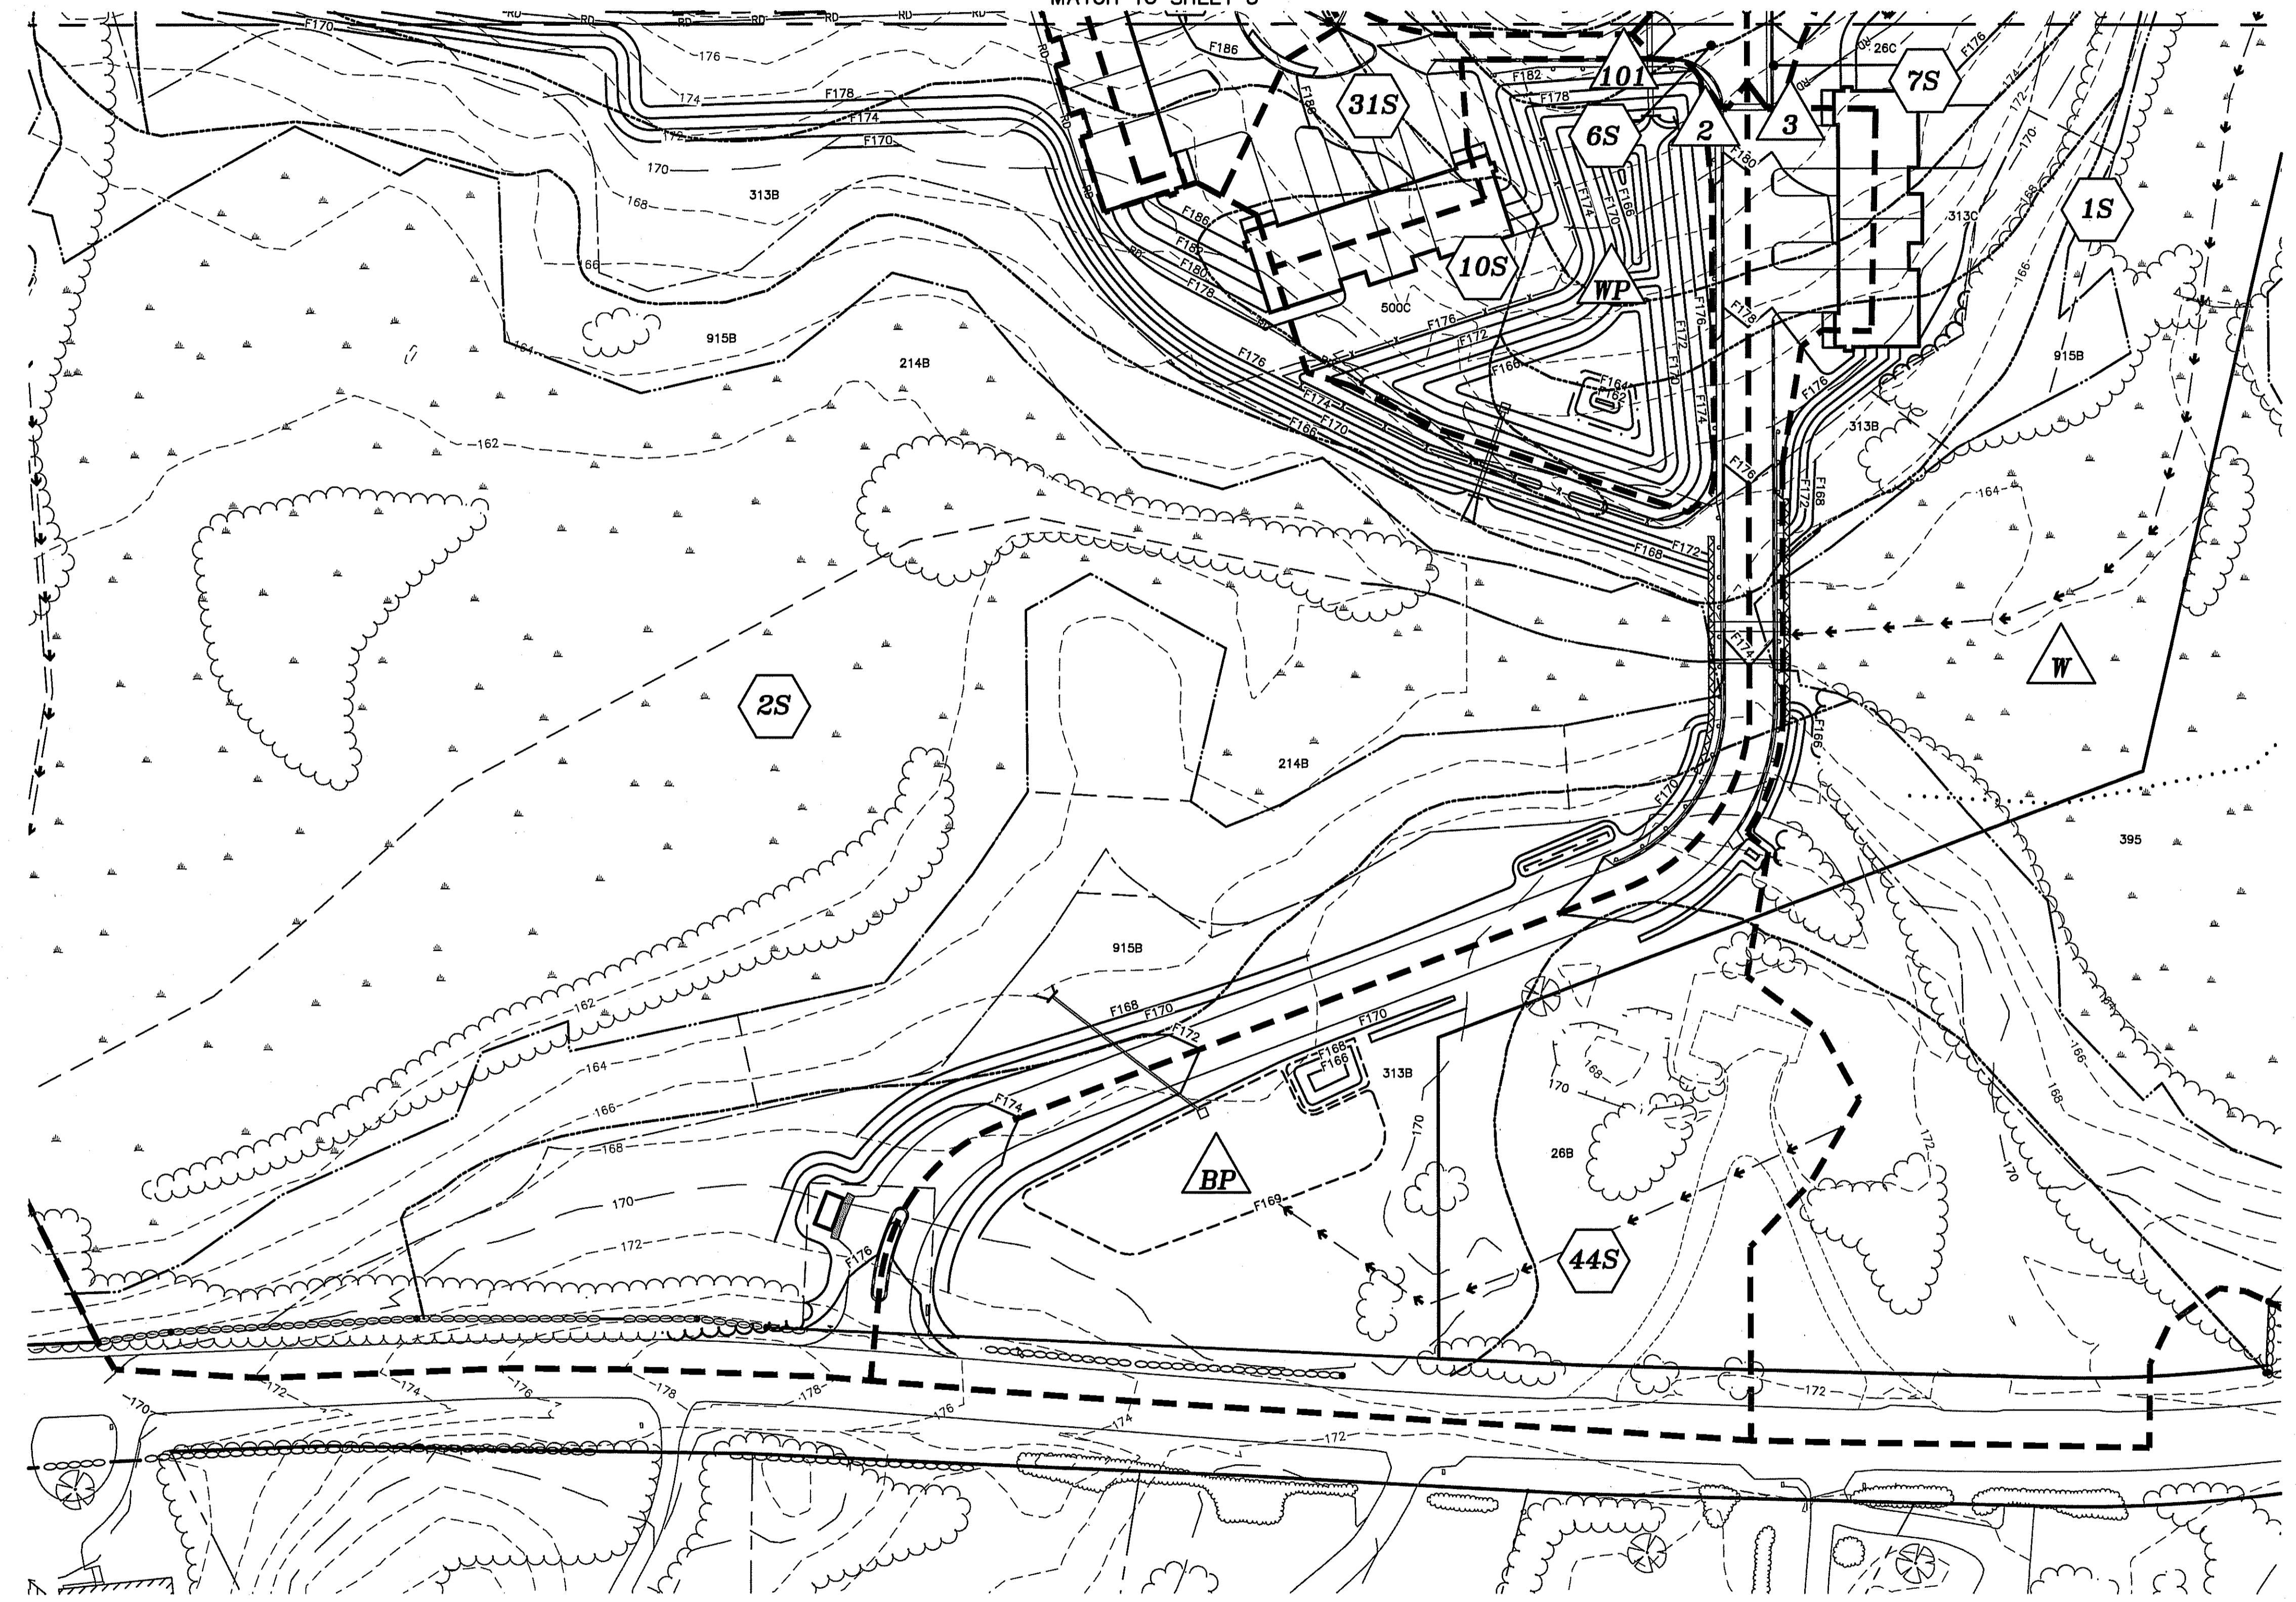

DRAINAGE LEGEND:

THE LEGEND BELOW REFLECTS THE HYDROCAD MODEL USED FOR DRAINAGE CALCULATIONS.


- SCS SOIL LINES
- SITE SPECIFIC SOIL LINES
- 400B DENOTES SOIL TYPE
- DENOTES POND
- DENOTES SUBCATCHMENT AREA
- DENOTES REACH
- DENOTES POINT OF INTEREST
- LIMIT OF SUBCATCHMENT AREA
- >--->---> TIME OF CONCENTRATION
- REACH PATH

POST DEVELOPMENT DRAINAGE AREA PLANS
THE MEADOWS
 MAP 11 LOT 44
 41 CHESTER ROAD (NH ROUTE 102)
 RAYMOND, NEW HAMPSHIRE
 ROCKINGHAM COUNTY

OWNER OF RECORD:
 REGINA M. GORDON REVOCABLE TRUST
 LINDA M. CURRIER, TRUSTEE
 210 CHARLES STREET
 FARMINGTON, NH 03835
 R.C.R.D. BK. 3223 PG. 1923

APPLICANT:
 MARDAN GROUP, LLC
 740 CHESTNUT STREET
 MANCHESTER, NH 03104

KMA KEACH-NORDSTROM ASSOCIATES, INC.
 Civil Engineering Land Surveying Landscape Architecture
 10 Commerce Park North, Suite 3B, Bedford, NH 03110 Phone (603) 627-2681

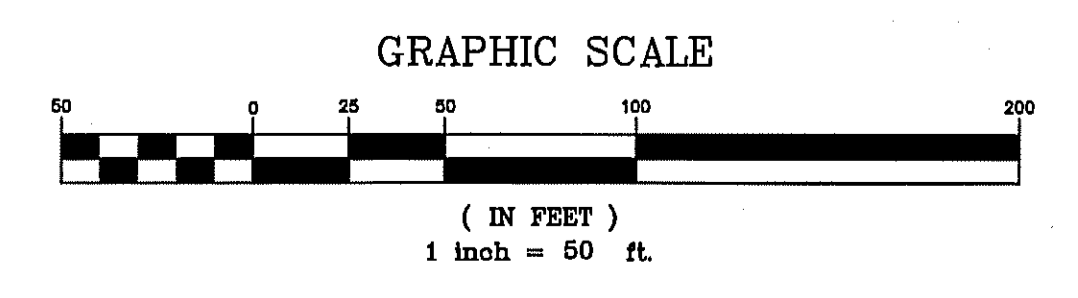

REVISIONS			
No.	DATE	DESCRIPTION	BY

DATE: MARCH 6, 2017 SCALE: 1" = 50'
 PROJECT NO: 16-0801-2 SHEET 4 OF 4

S:\project\160801\dwg\Production\Drawings\160801-2-DRAINAGE.dwg, 3/21/2017 11:42:32 AM, SAVIN MP, W6700 FS