

CITY OF SONORA - FUNDING REQUEST

PROJECT DESCRIPTION

The City of Sonora is requesting funds to assist with the overlay of Mono Way from just east of Restano Way (that portion that was included in the Washington Street overlay in 2015) to the point of termination of the overlay as part of the Mono Greenley intersection project at Sanguinetti Road (see attached exhibit). With the completion of this segment, an overlay will have been completed from Highway 49/Stockton Road (overlay completed by CalTrans) along Washington Street to Mono Way via Restano Way and along Mono Way to Fir Drive (City limits).

PROJECT COST

The City Engineer has estimated the project cost to be \$200,000 without any contingency (see attached estimate). Adding a ten percent contingency would increase the overall cost to \$220,000.

SCHEDULE

This work would be added to the Mono Greenley intersection project by change order and completed as part of that project. The Mono Greenley project is projected to be completed by mid-October 2017.




FUNDING REQUEST

The City has \$180,000 in Gas Tax funds that are available. Given a project cost estimate of \$220,000, the City is requesting \$40,000 in funds from the TCTC.





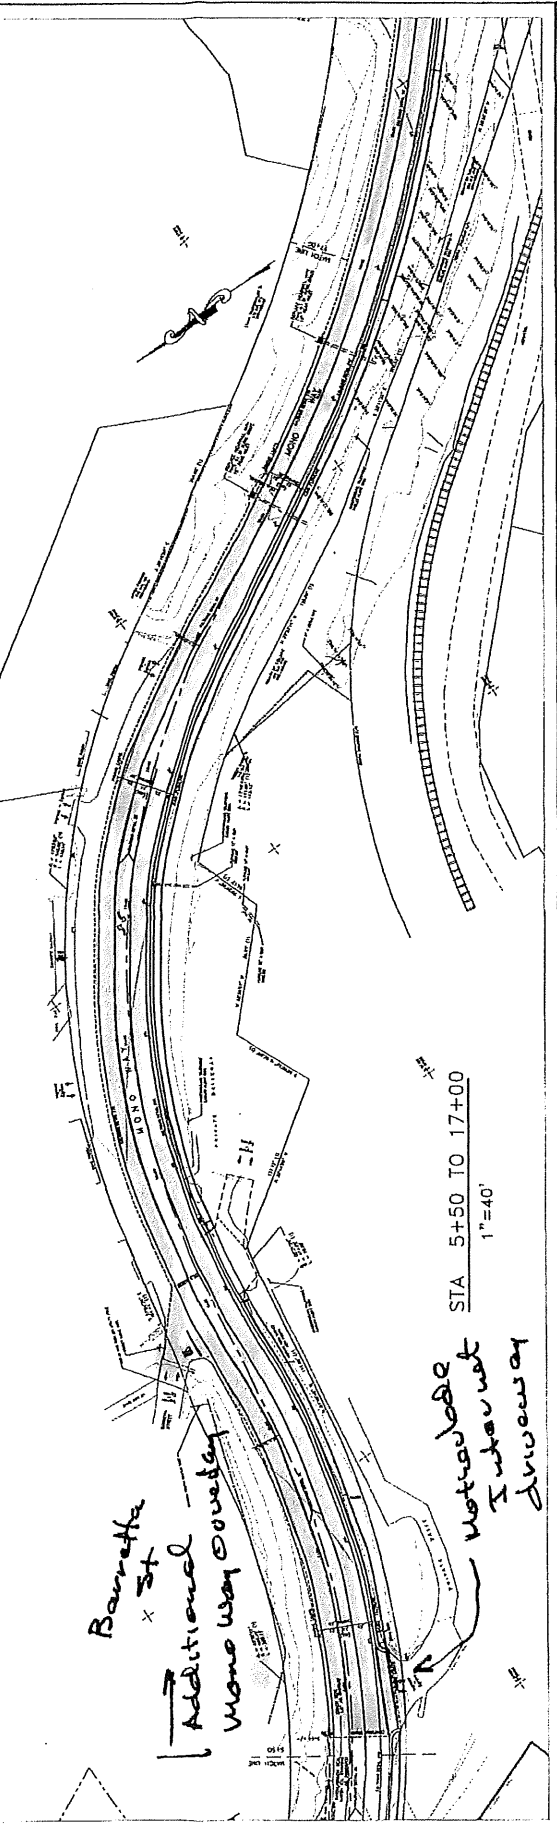
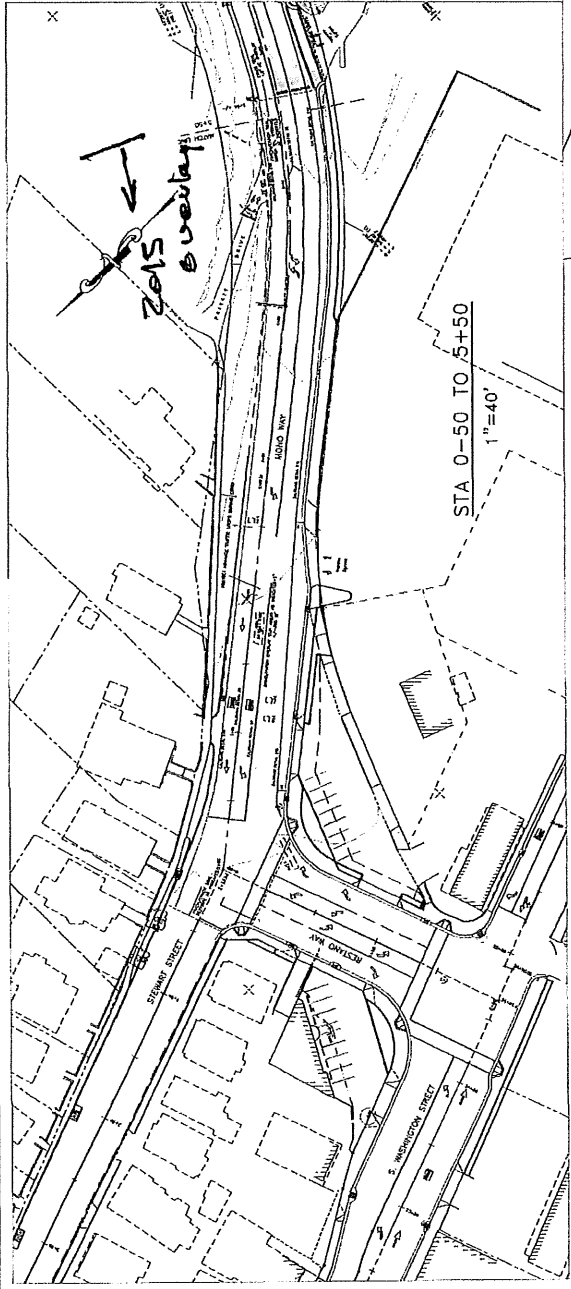
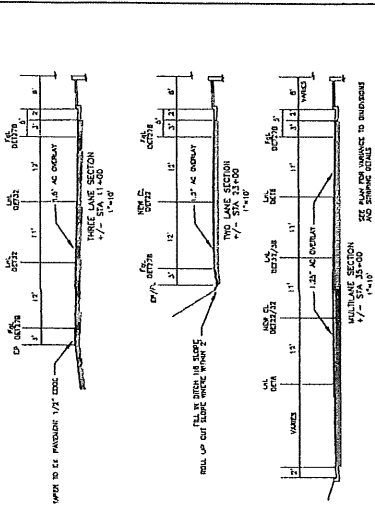





MONO WAY OVERLAY PROJECT
 APPROVAL DATE:

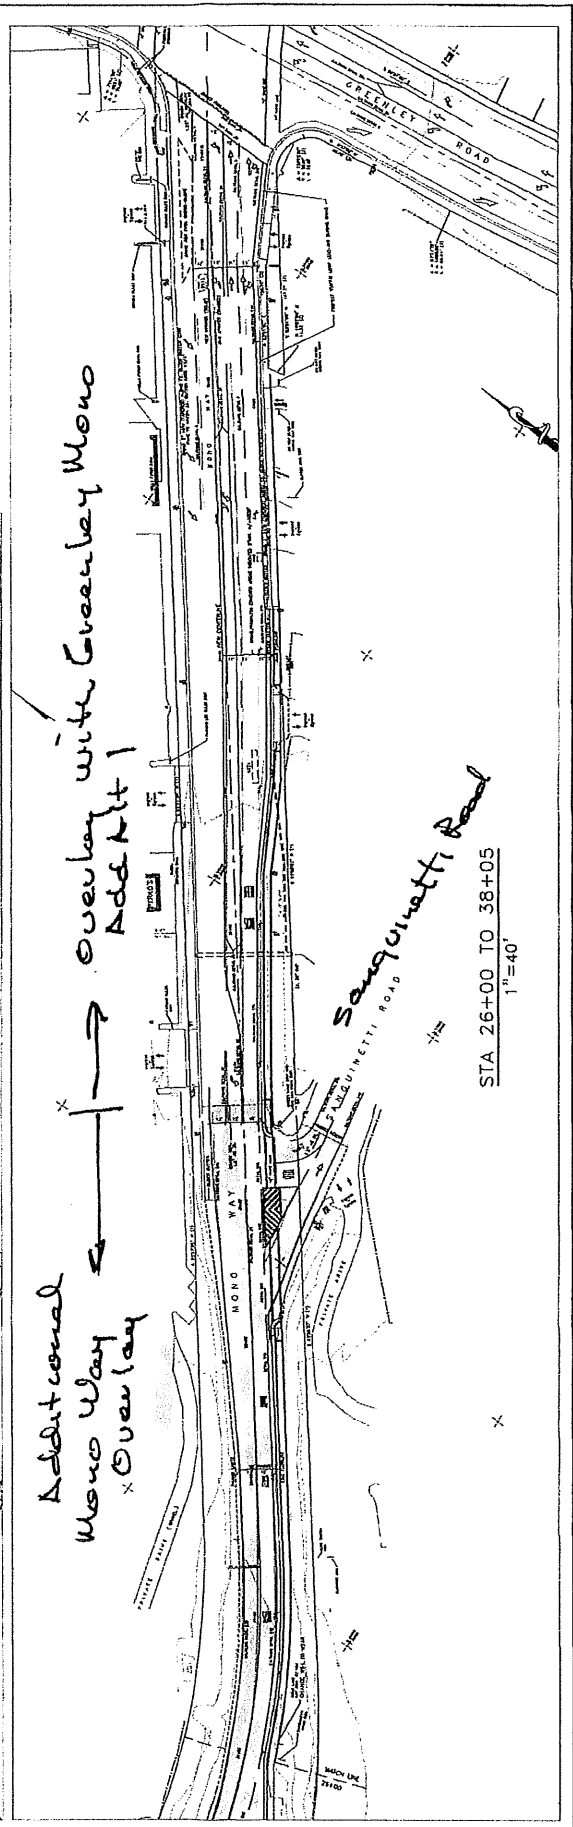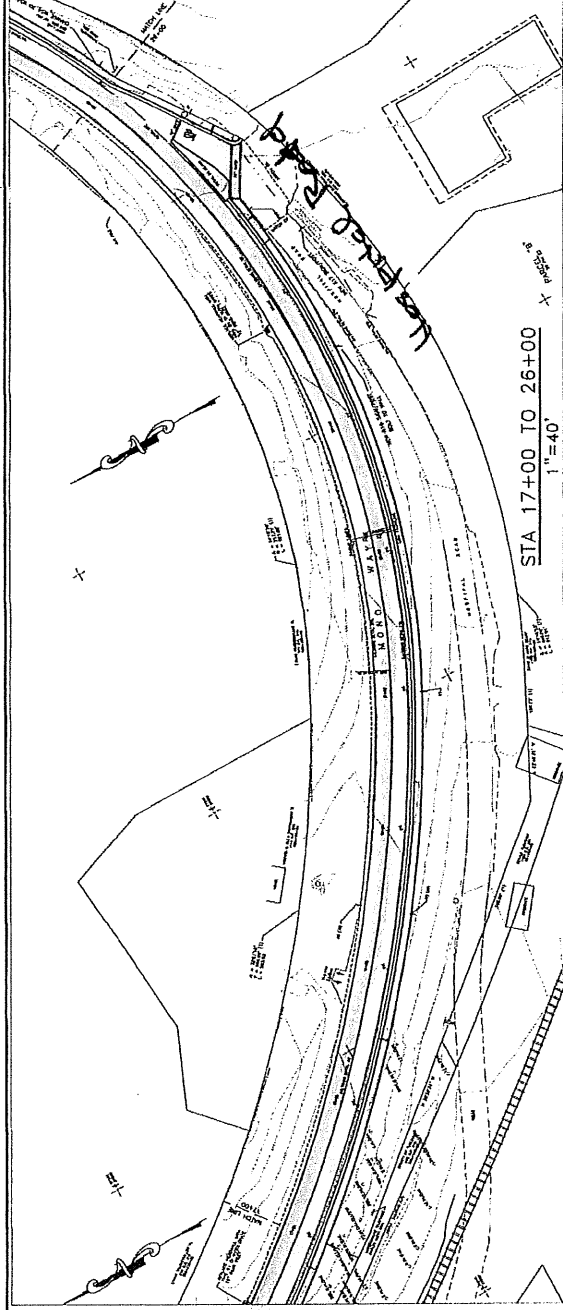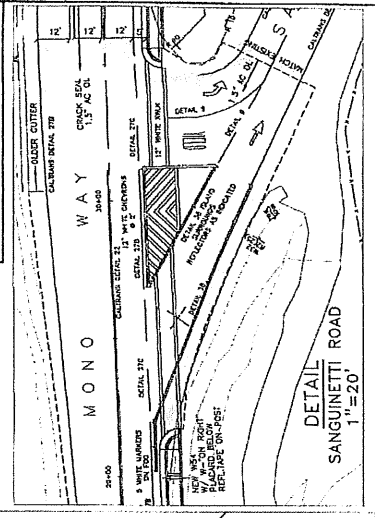


MONO WAY OVERLAY PROJECT CE-2/2

Guesstimate of Additional Mono Way Overlay Changeorder to Greenley/Mono Project
 Mono Way Sta 5+60 (300LF W of Barretta St) to 30+60 (Sanguinetti Road) 2500 LF

NO.	ITEM	QUANTITY	UNIT	UNIT PRICE	EXTENSION
1.	1-1/2" AC Overlay w/edge grinding	865	TON	\$175.00	\$151,375.00
2.	Stripng/Markings	1	LS	\$12,000.00	\$12,000.00
3	Increased Night-time Traffic Control 2 nights	1	LS	\$20,000.00	\$20,000.00
4.	Overlay Preparation - Crack seal	1	LS	\$10,000.00	\$10,000.00
5.	Increased Overhead	1	LS	\$6,000.00	\$6,000.00
					=====
	Total				\$199,375.00
	Roundup				\$200,000.00

Sta 5+60 is at the driveway to Motherlode Internet where the last overlay terminated
 AC quantities include intersections Barretta St, Hospital Road, Sanguinetti Road- See exhibits
 Prices based upon Greenley/Mono Intersection bid and assumes work is done with project.

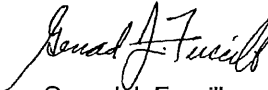
 Gerard J. Fuccillo
 06/15/17